


general notes:
 do not scale the drawing.
 all dimensions to be checked on site prior to commencement of work and any discrepancy shall be immediately reported and resolved prior to work commencing. this drawing is to be read in conjunction with all relevant drawings and specifications relating to the job whether or not indicated on the drawing. copyright reserved to mck associates ltd. and this drawing may not be used or reproduced without prior written consent.

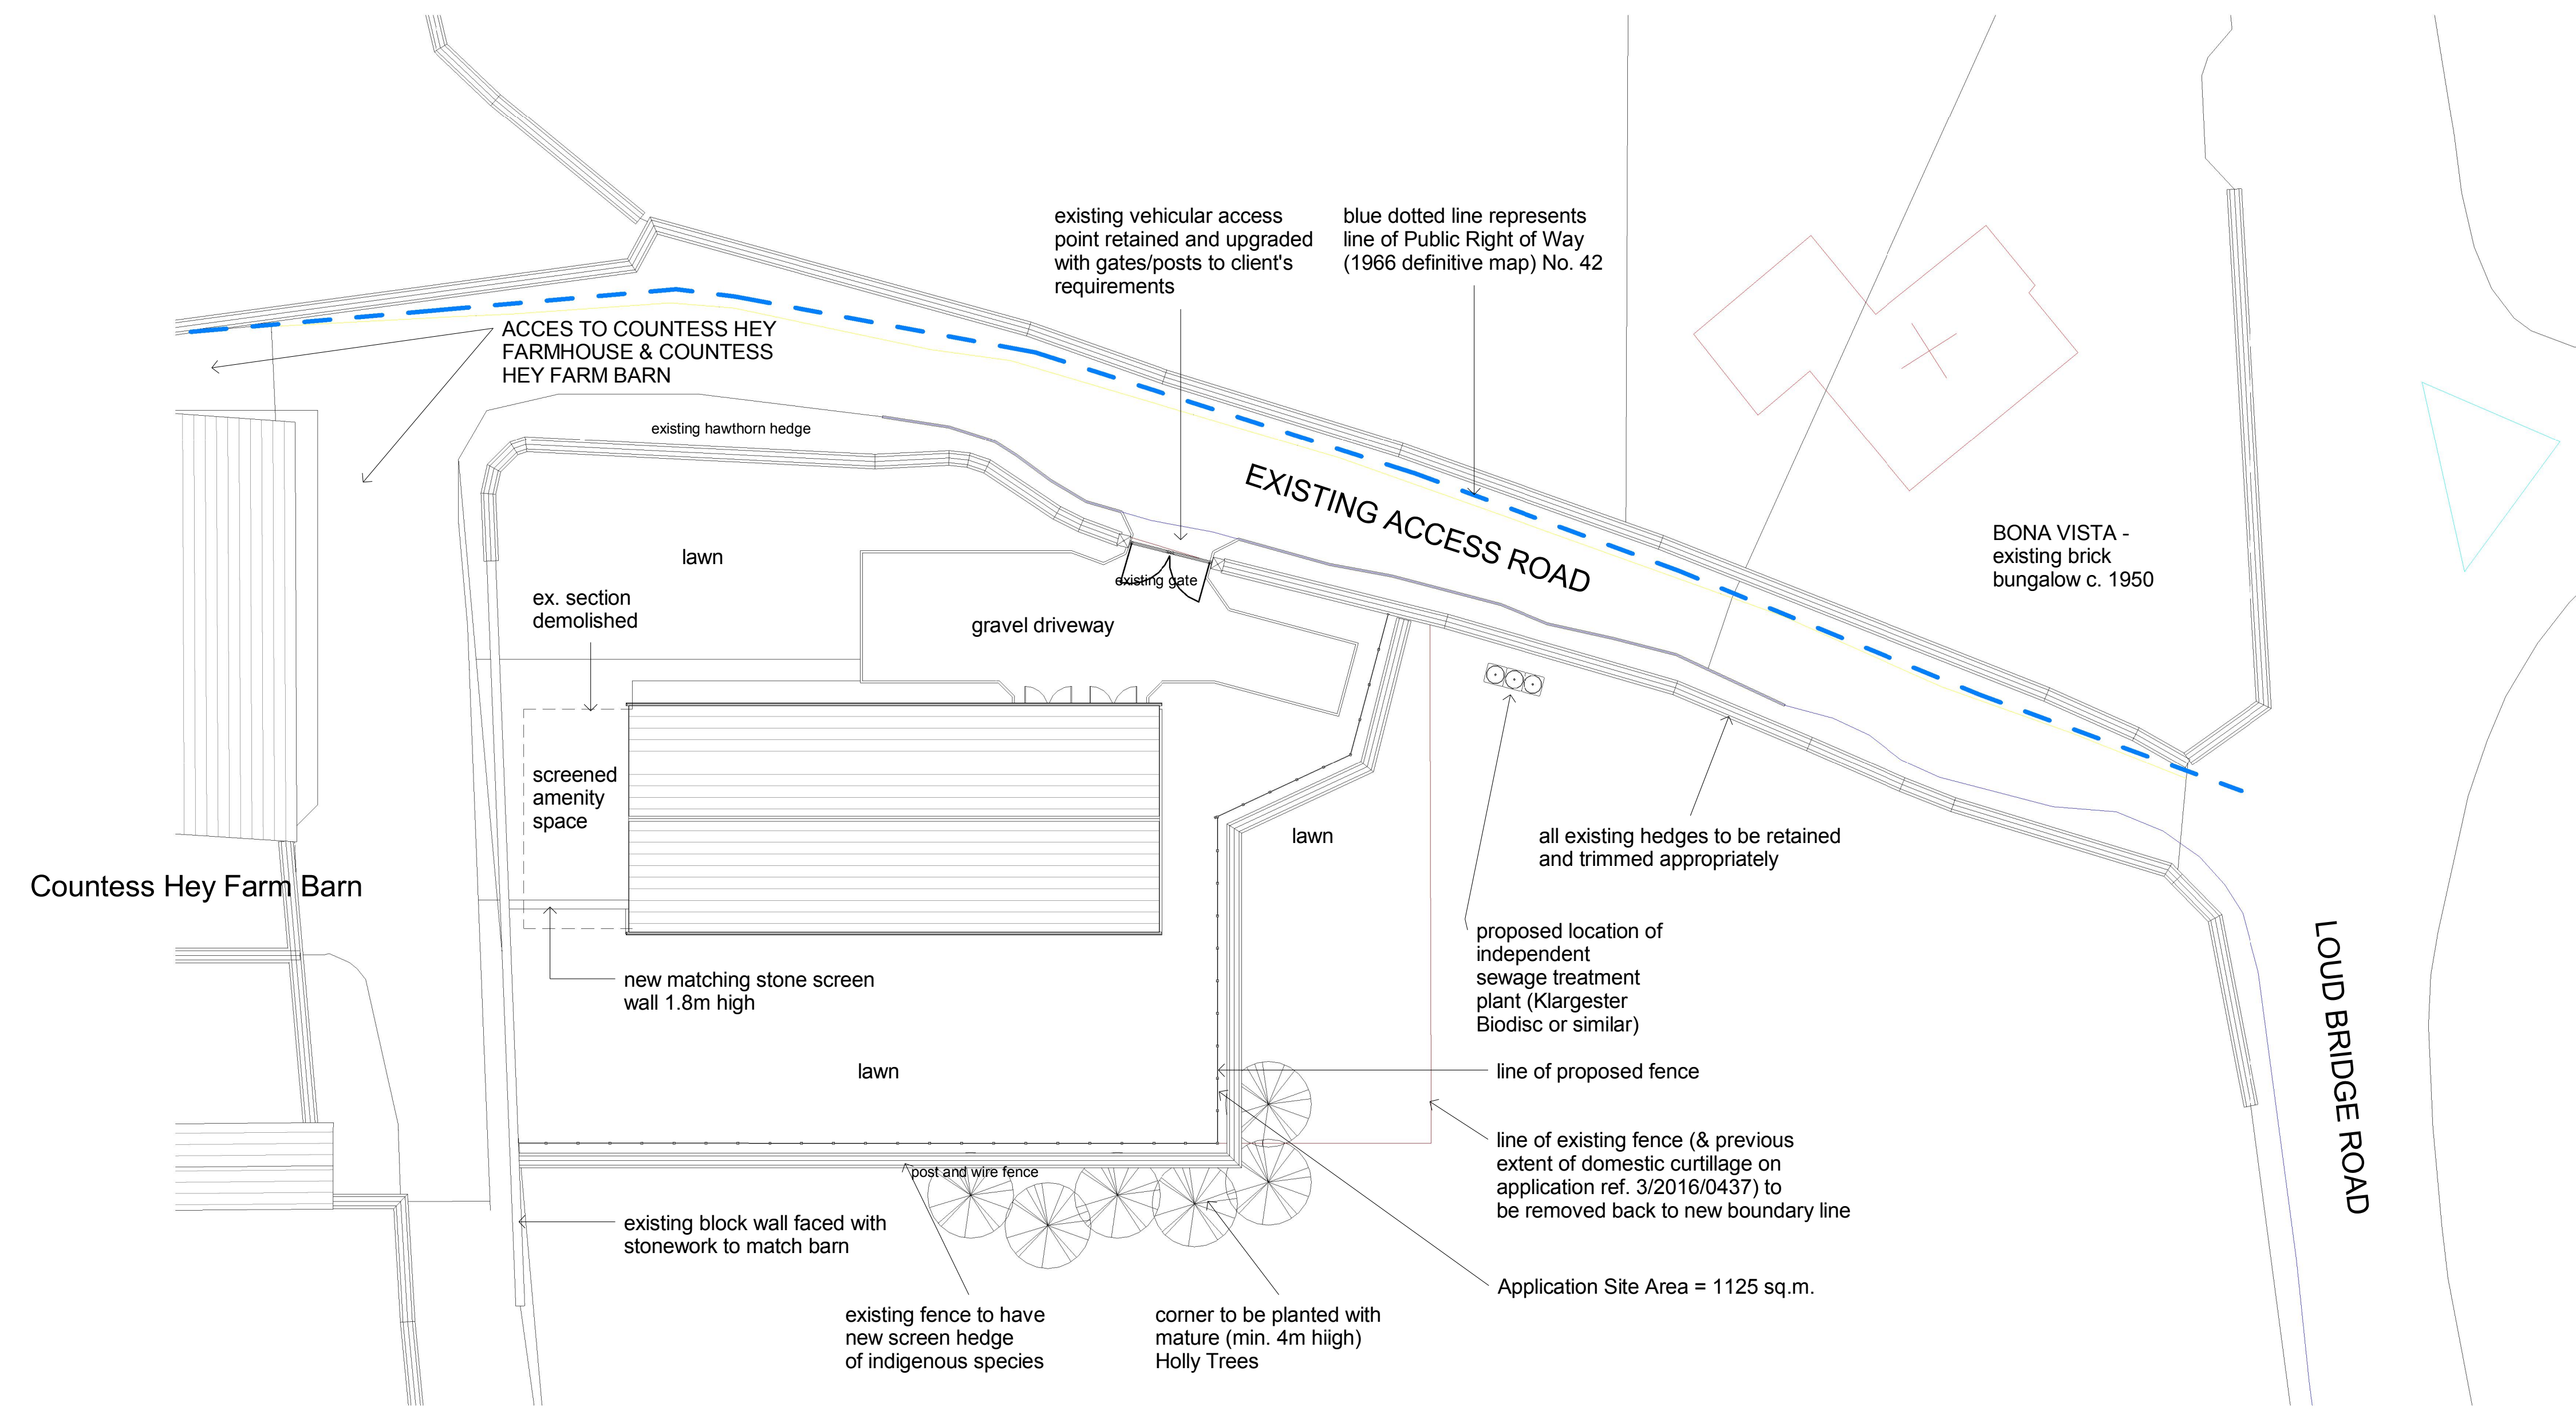

Rev.	Date	By	Description

Client:
Mr. H. Gornall

mck associates limited
 architecture | building surveying | urban design

burnaby villa ■ 48 watling street road ■ fulwood ■ preston ■ pr2 8bp
 tel: 01772 774510 fax: 01772 774511 email mck@mckassociates.co.uk

Project:
**Proposed Barn Conversion to dwelling
 Countess Hey Barn, Loud Bridge Road,
 Thornley, Chipping**

Drawing Title:
Site Layout as Proposed

Drawn:	Checked:	Scale:	Date:
PS		1:200 (A1)	January 2017
Job No:	Drawing No:	Rev:	
16-023	2001	C	

A1 PLANNING