



1:1000 at A3

NOTE: THE PROPERTY OF THIS DRAWING AND DESIGN IS VESTED IN VECTOS (NORTH) LTD.
IT MUST NOT BE COPIED OR REPRODUCED IN ANY WAY WITHOUT THEIR PRIOR WRITTEN CONSENT.

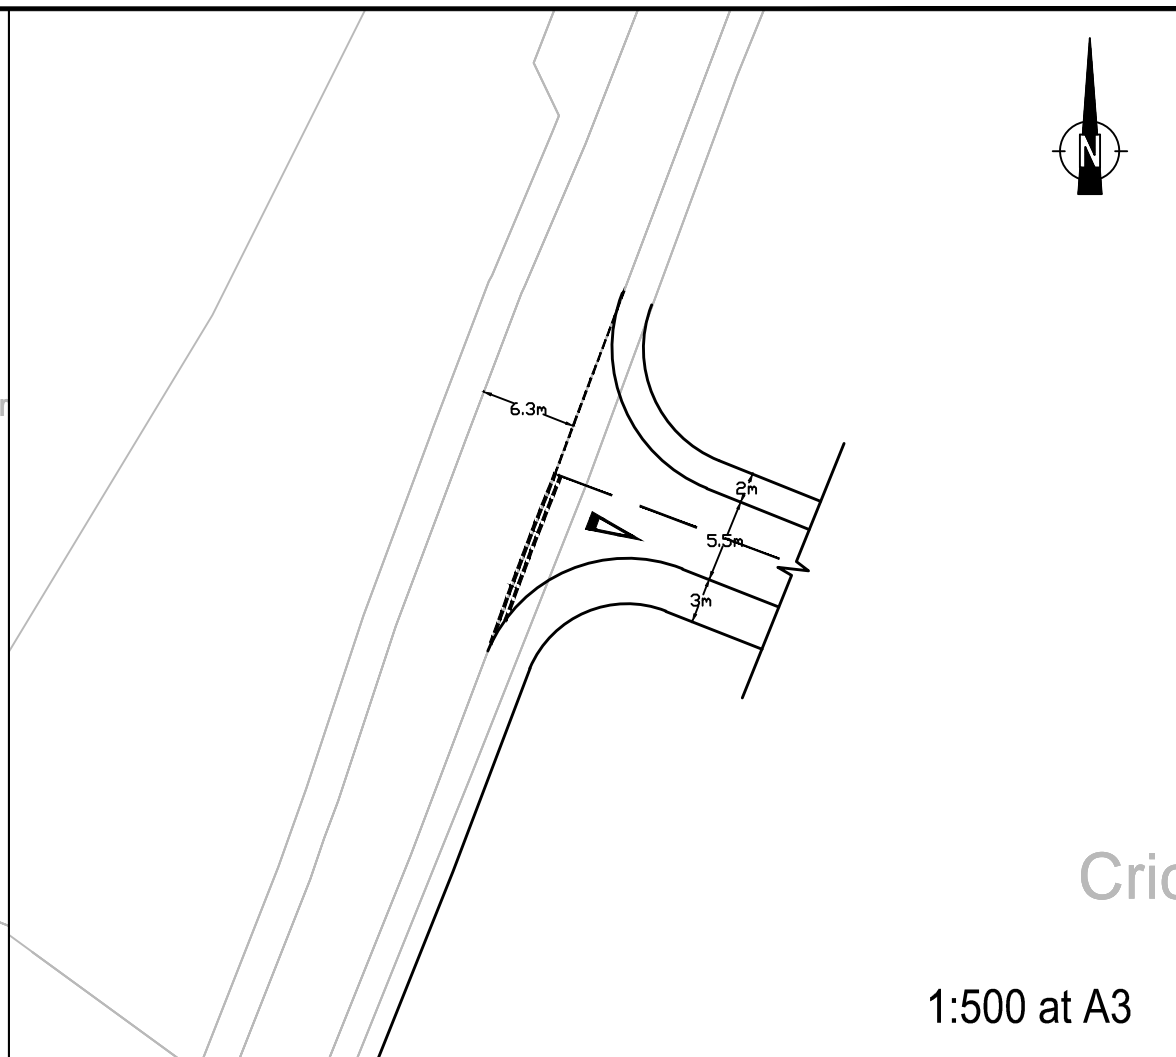

1:500 at A3

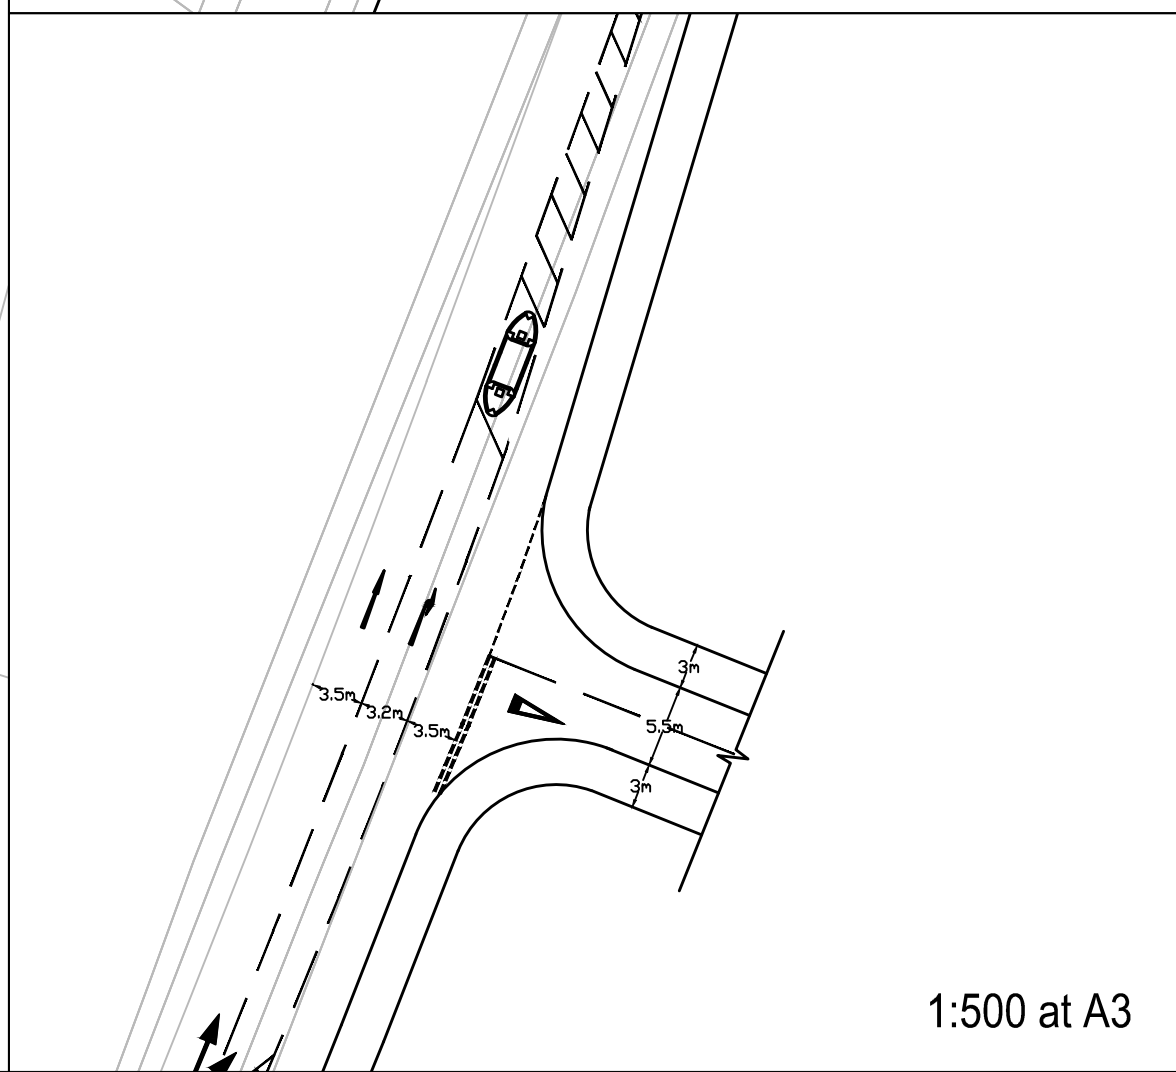

1:500 at A3



Notes:
1. This is not a construction drawing and is intended for illustrative purposes only.
2. White lining is indicative only.

PLAN 3

REV.	DETAILS	DRAWN	CHECKED	DATE

CLIENT:
Barratt Homes

PROJECT:
Proposed Residential Development
Chipping Lane, Longridge

DRAWING TITLE:
Proposed Access Plan

SCALES:
As shown at A3

DRAWN: HS CHECKED: DL DATE: 10.07.13



Oxford Place, 61 Oxford Street, Manchester M1 6EQ
t: 0161 228 1008 e: manchester@vectos.co.uk

DRAWING NUMBER: **VN30277-300** REVISION: .