



Longridge, Higgins Brook

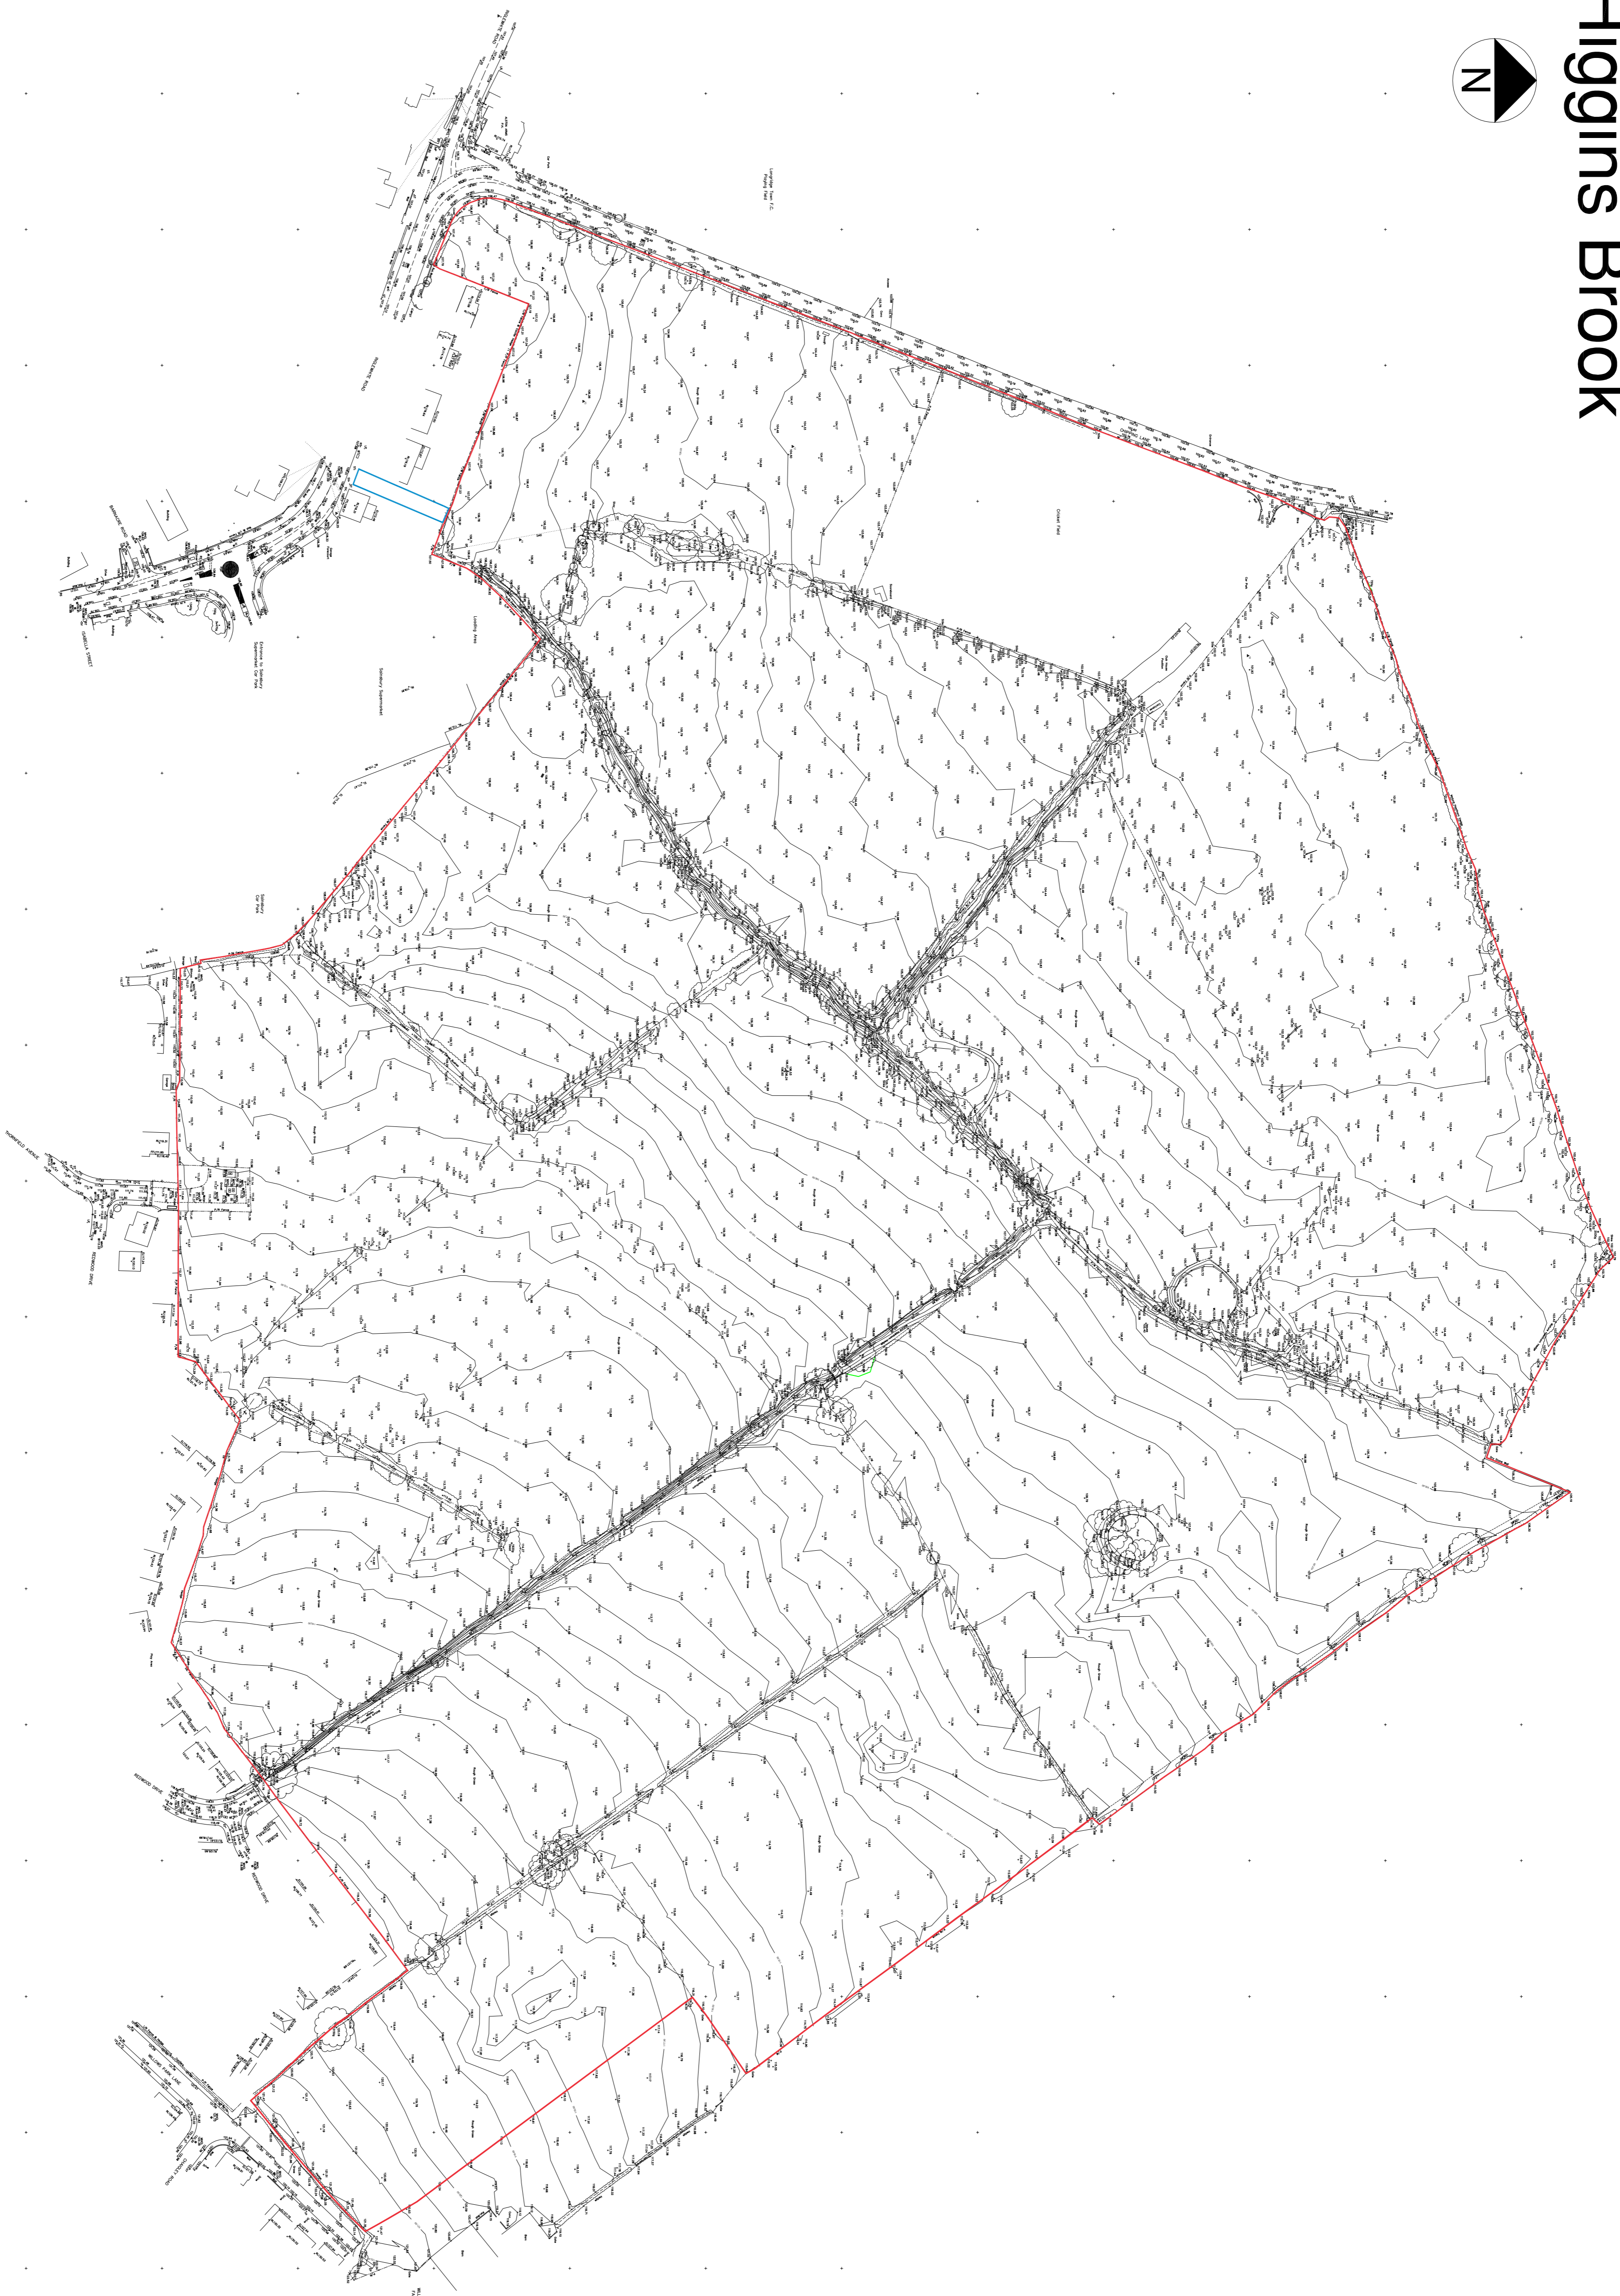

Baldwin Consultancy **Design** Ltd

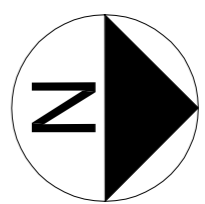

Project Title:
Residential Redevelopment
Address:
**Longridge,
Higgins Brook**

Drawing:
Location Plan

Drawing No:
BHLLP/LLP/10

Drawn:
JL Date: **26/08/14**
Scale:
1:1250 Paper Size:
A1