

this drawing is to be read in conjunction with all relevant consultants and specialists drawings. the architect is to be notified of any discrepancies before proceeding. do not scale from this drawing. all dimensions are to be checked on site. this drawing is subject to copyright.




Finish
Galvanised Black coated Stainless steel

Typical sheffield stand



Barrier arrangement

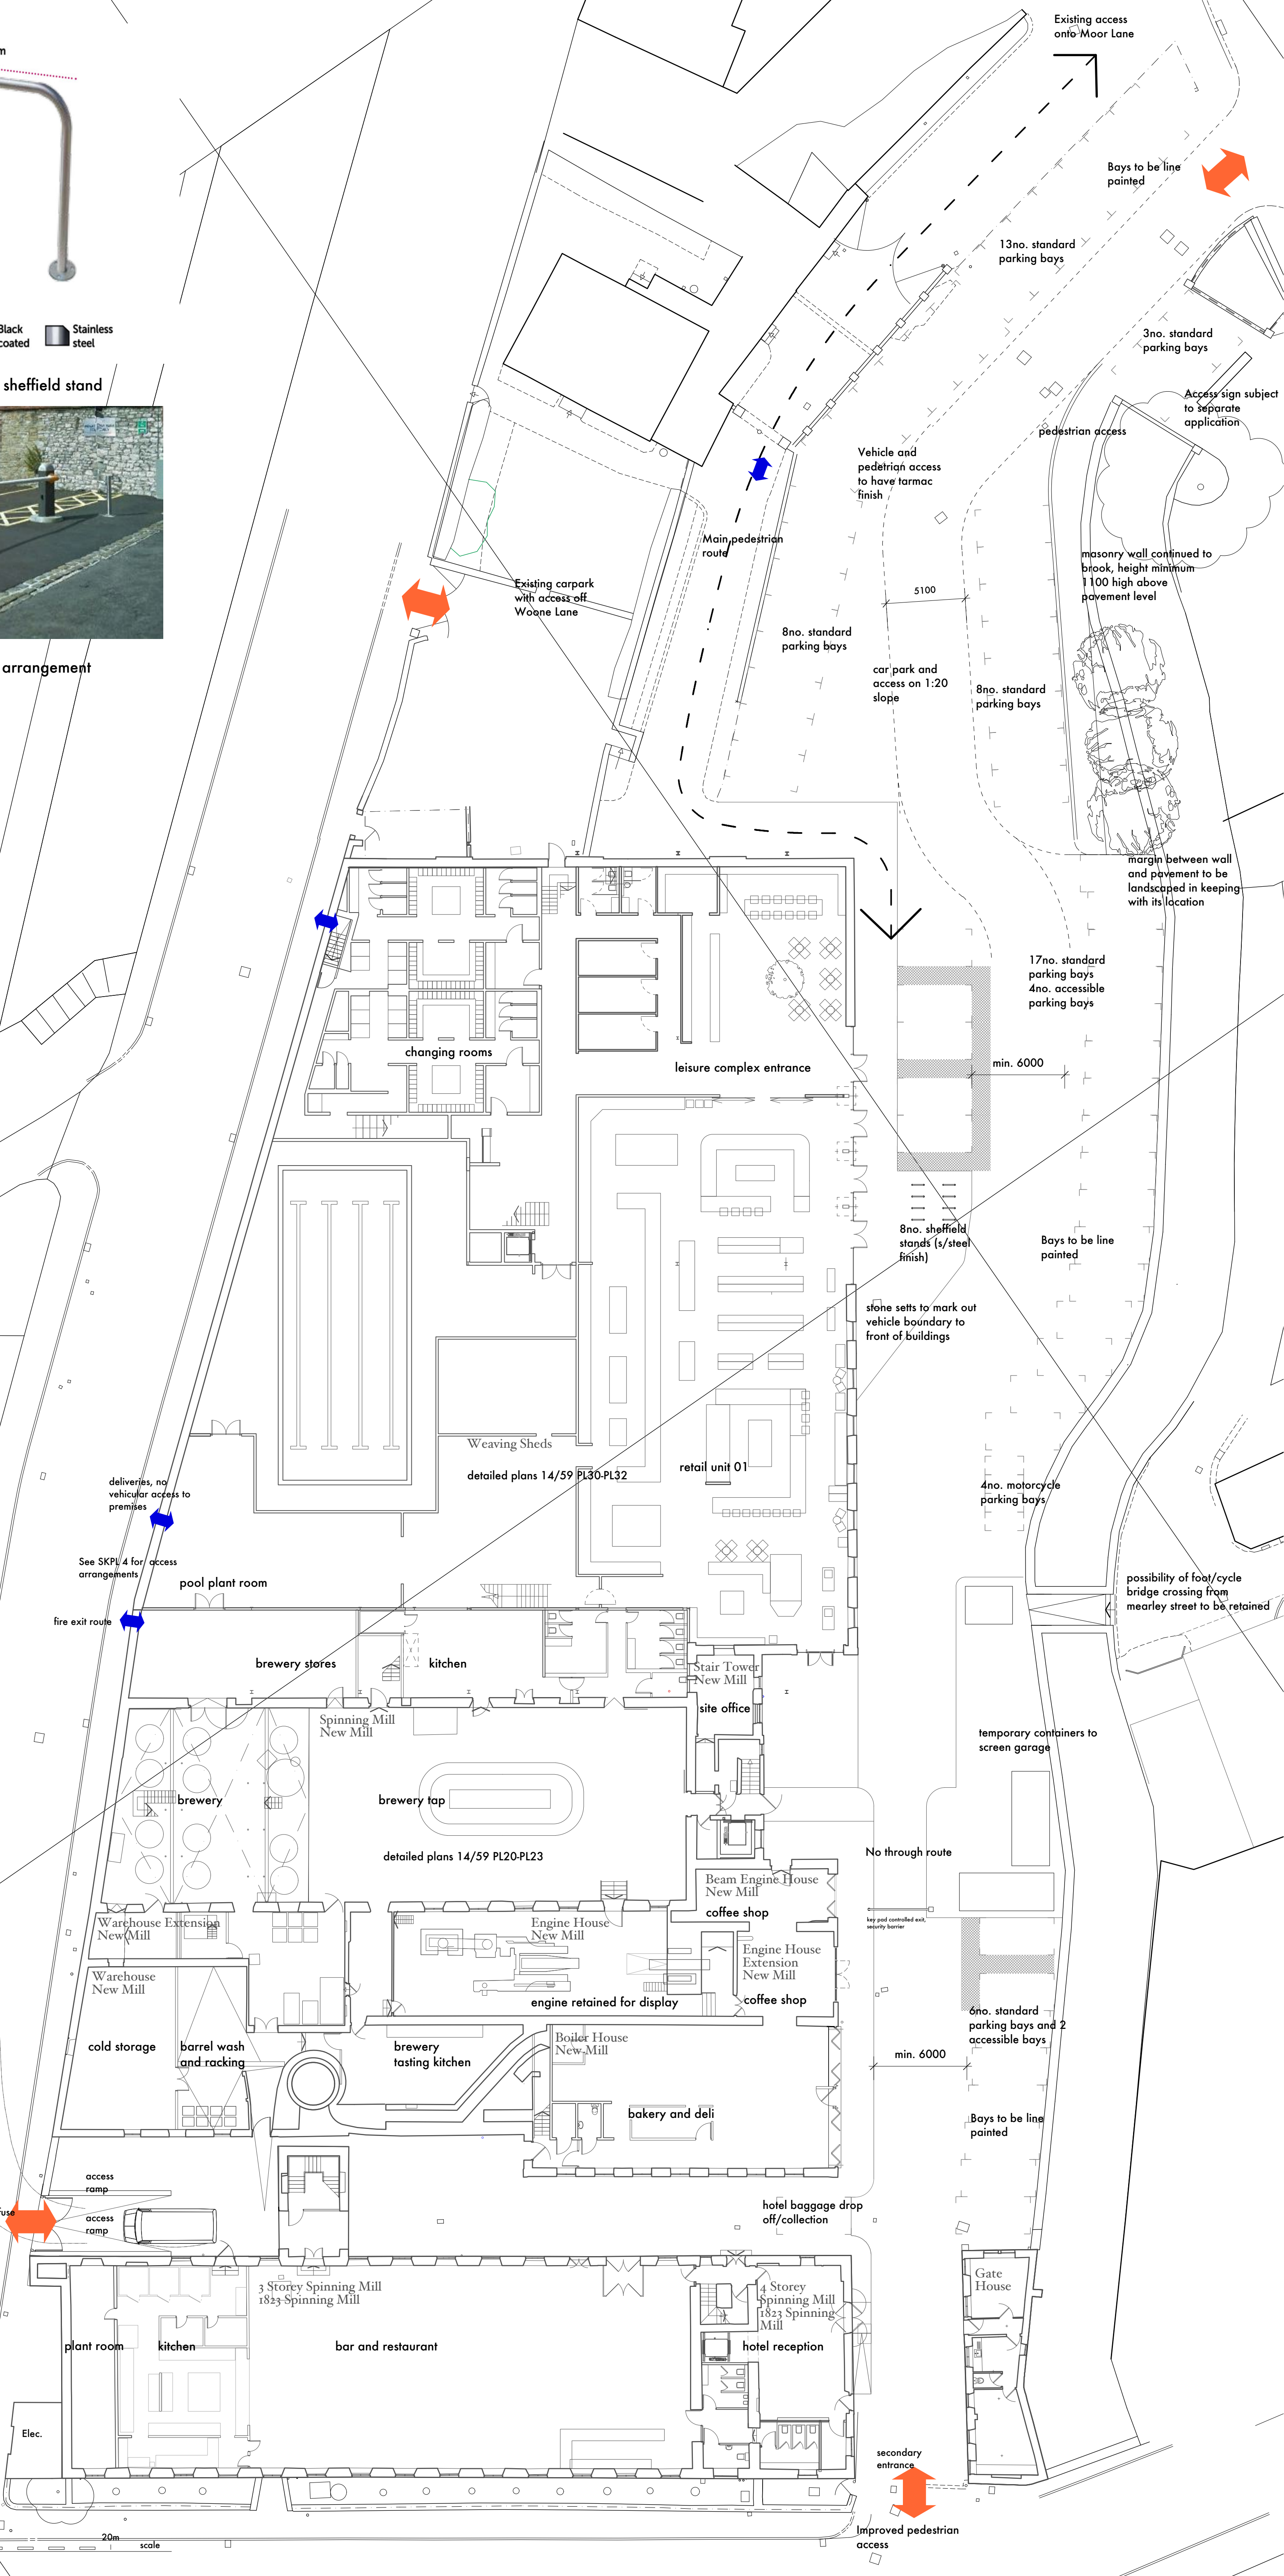

- B Barrier details and pedestrian route annotated May 2017
- A Issued for variation of Planning Condition Application Mar 2017
- Issued to Discharge Planning Conditions July 2016

stanton andrews
architects

44 york street
clitheroe
BB7 2DL
t 01200 444490
e mail@stantonandrews.co.uk
w stantonandrews.co.uk

Emporia Leisure Limited
Holmes Mill

Holmes Mill
Proposed Site and Access Plan

drg.no. **14/59 SKPL3** rev. **B**

cs date: july 2016 scale: 1 to 200 ©A1