



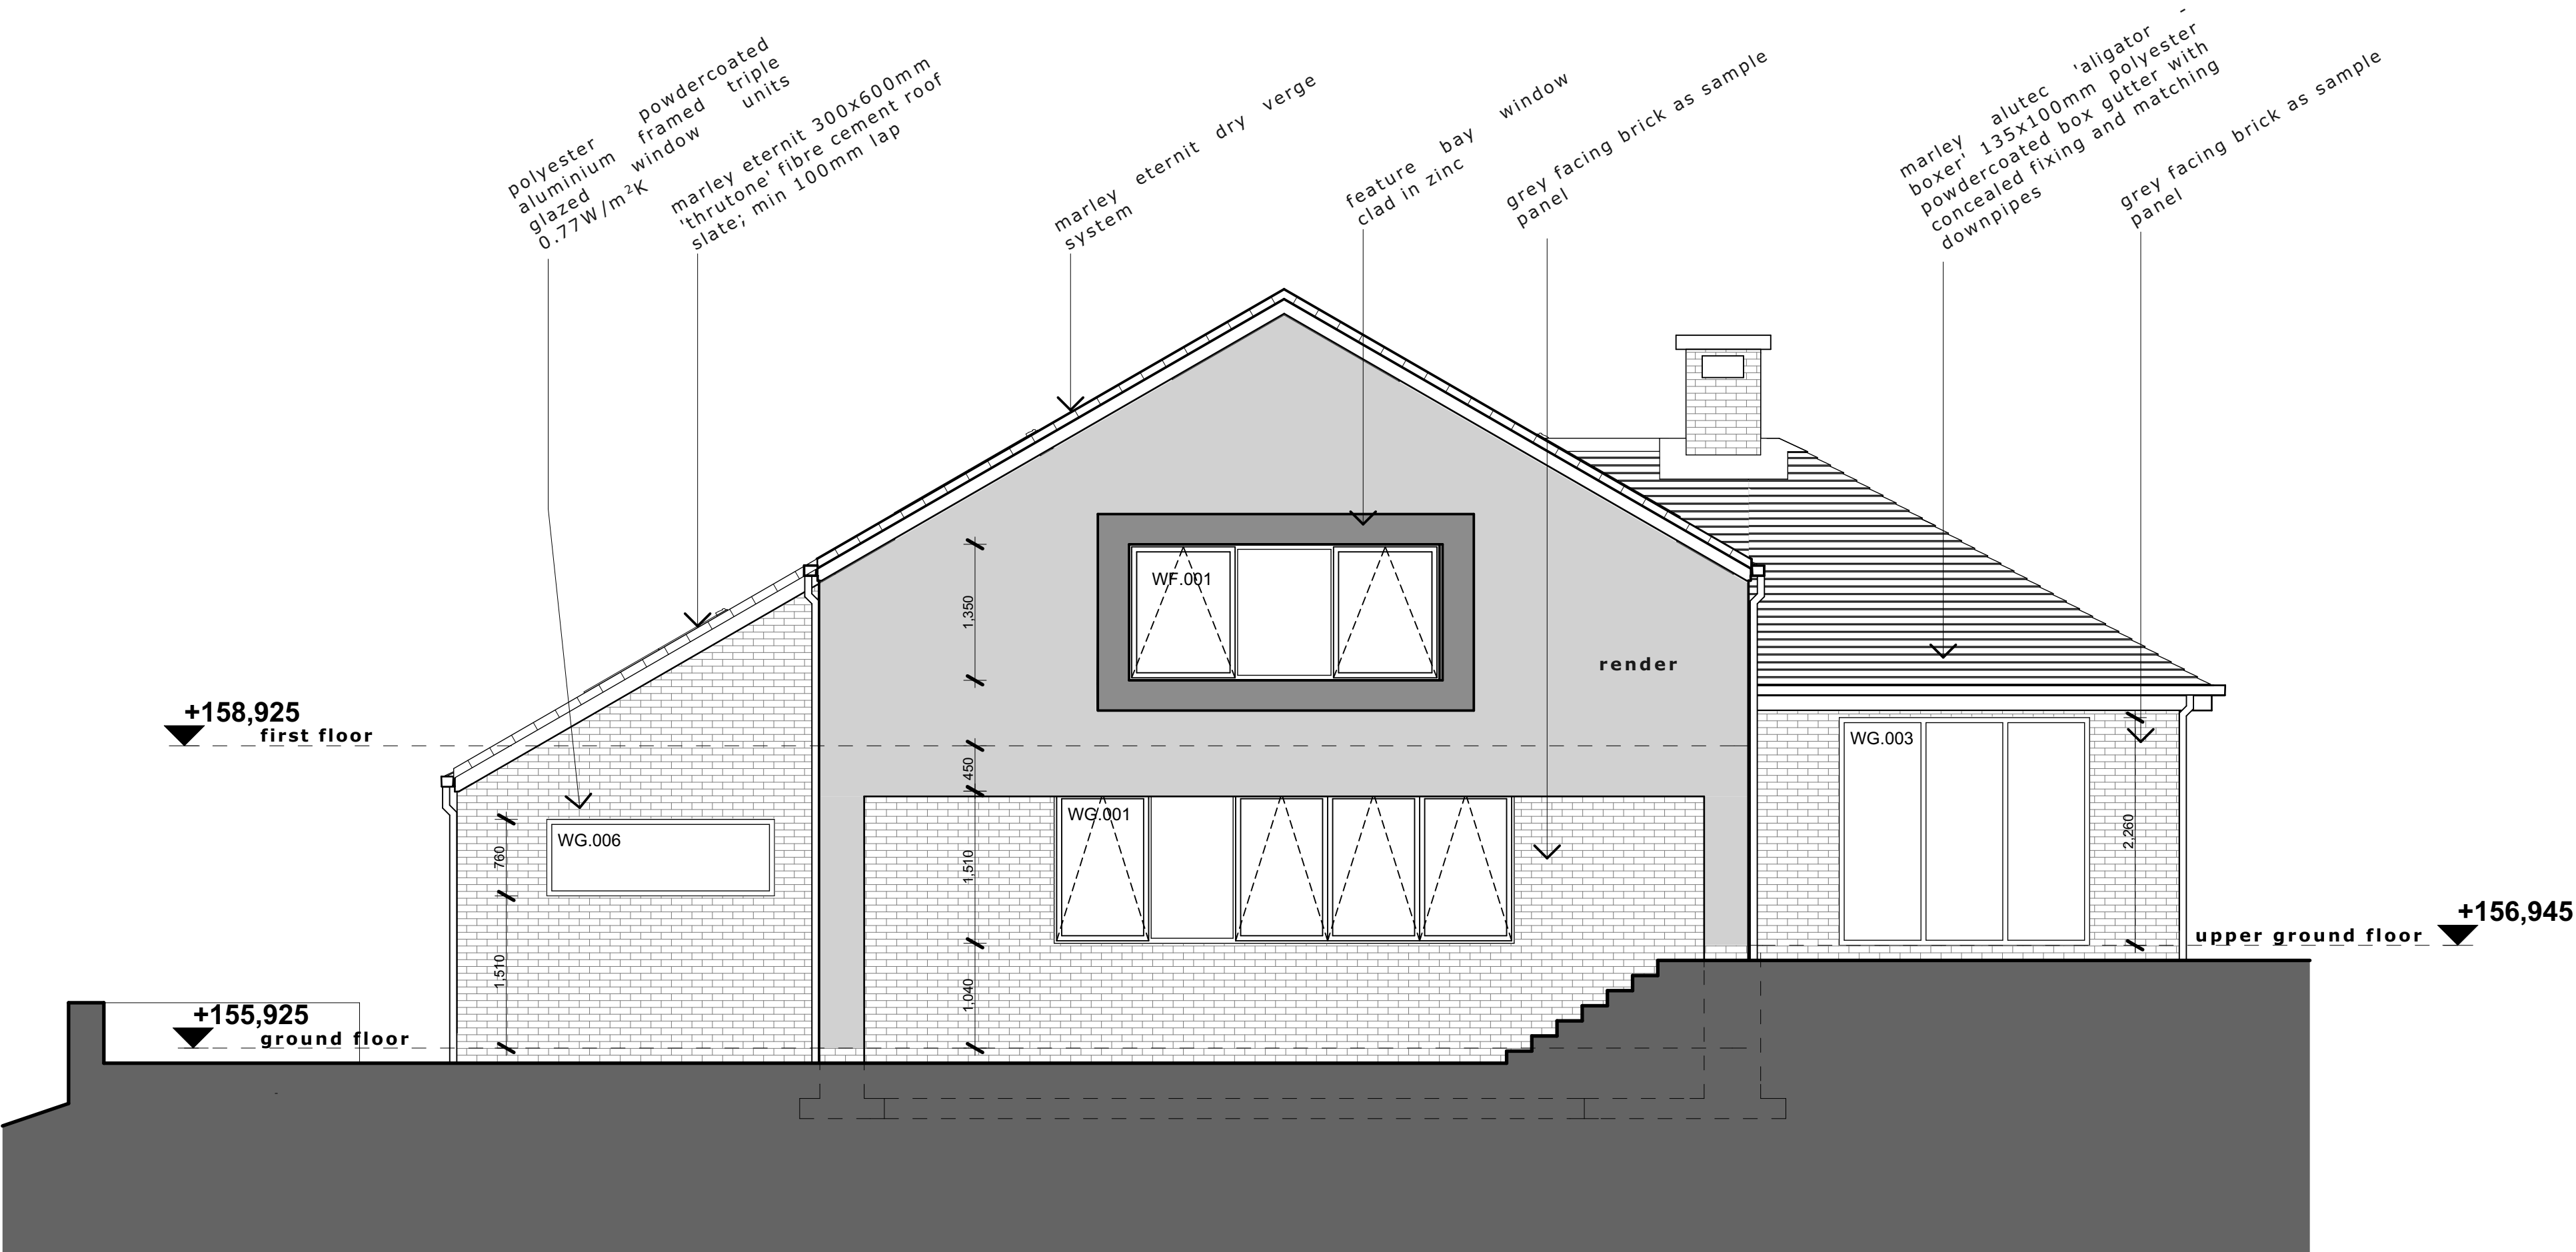

south 1:50

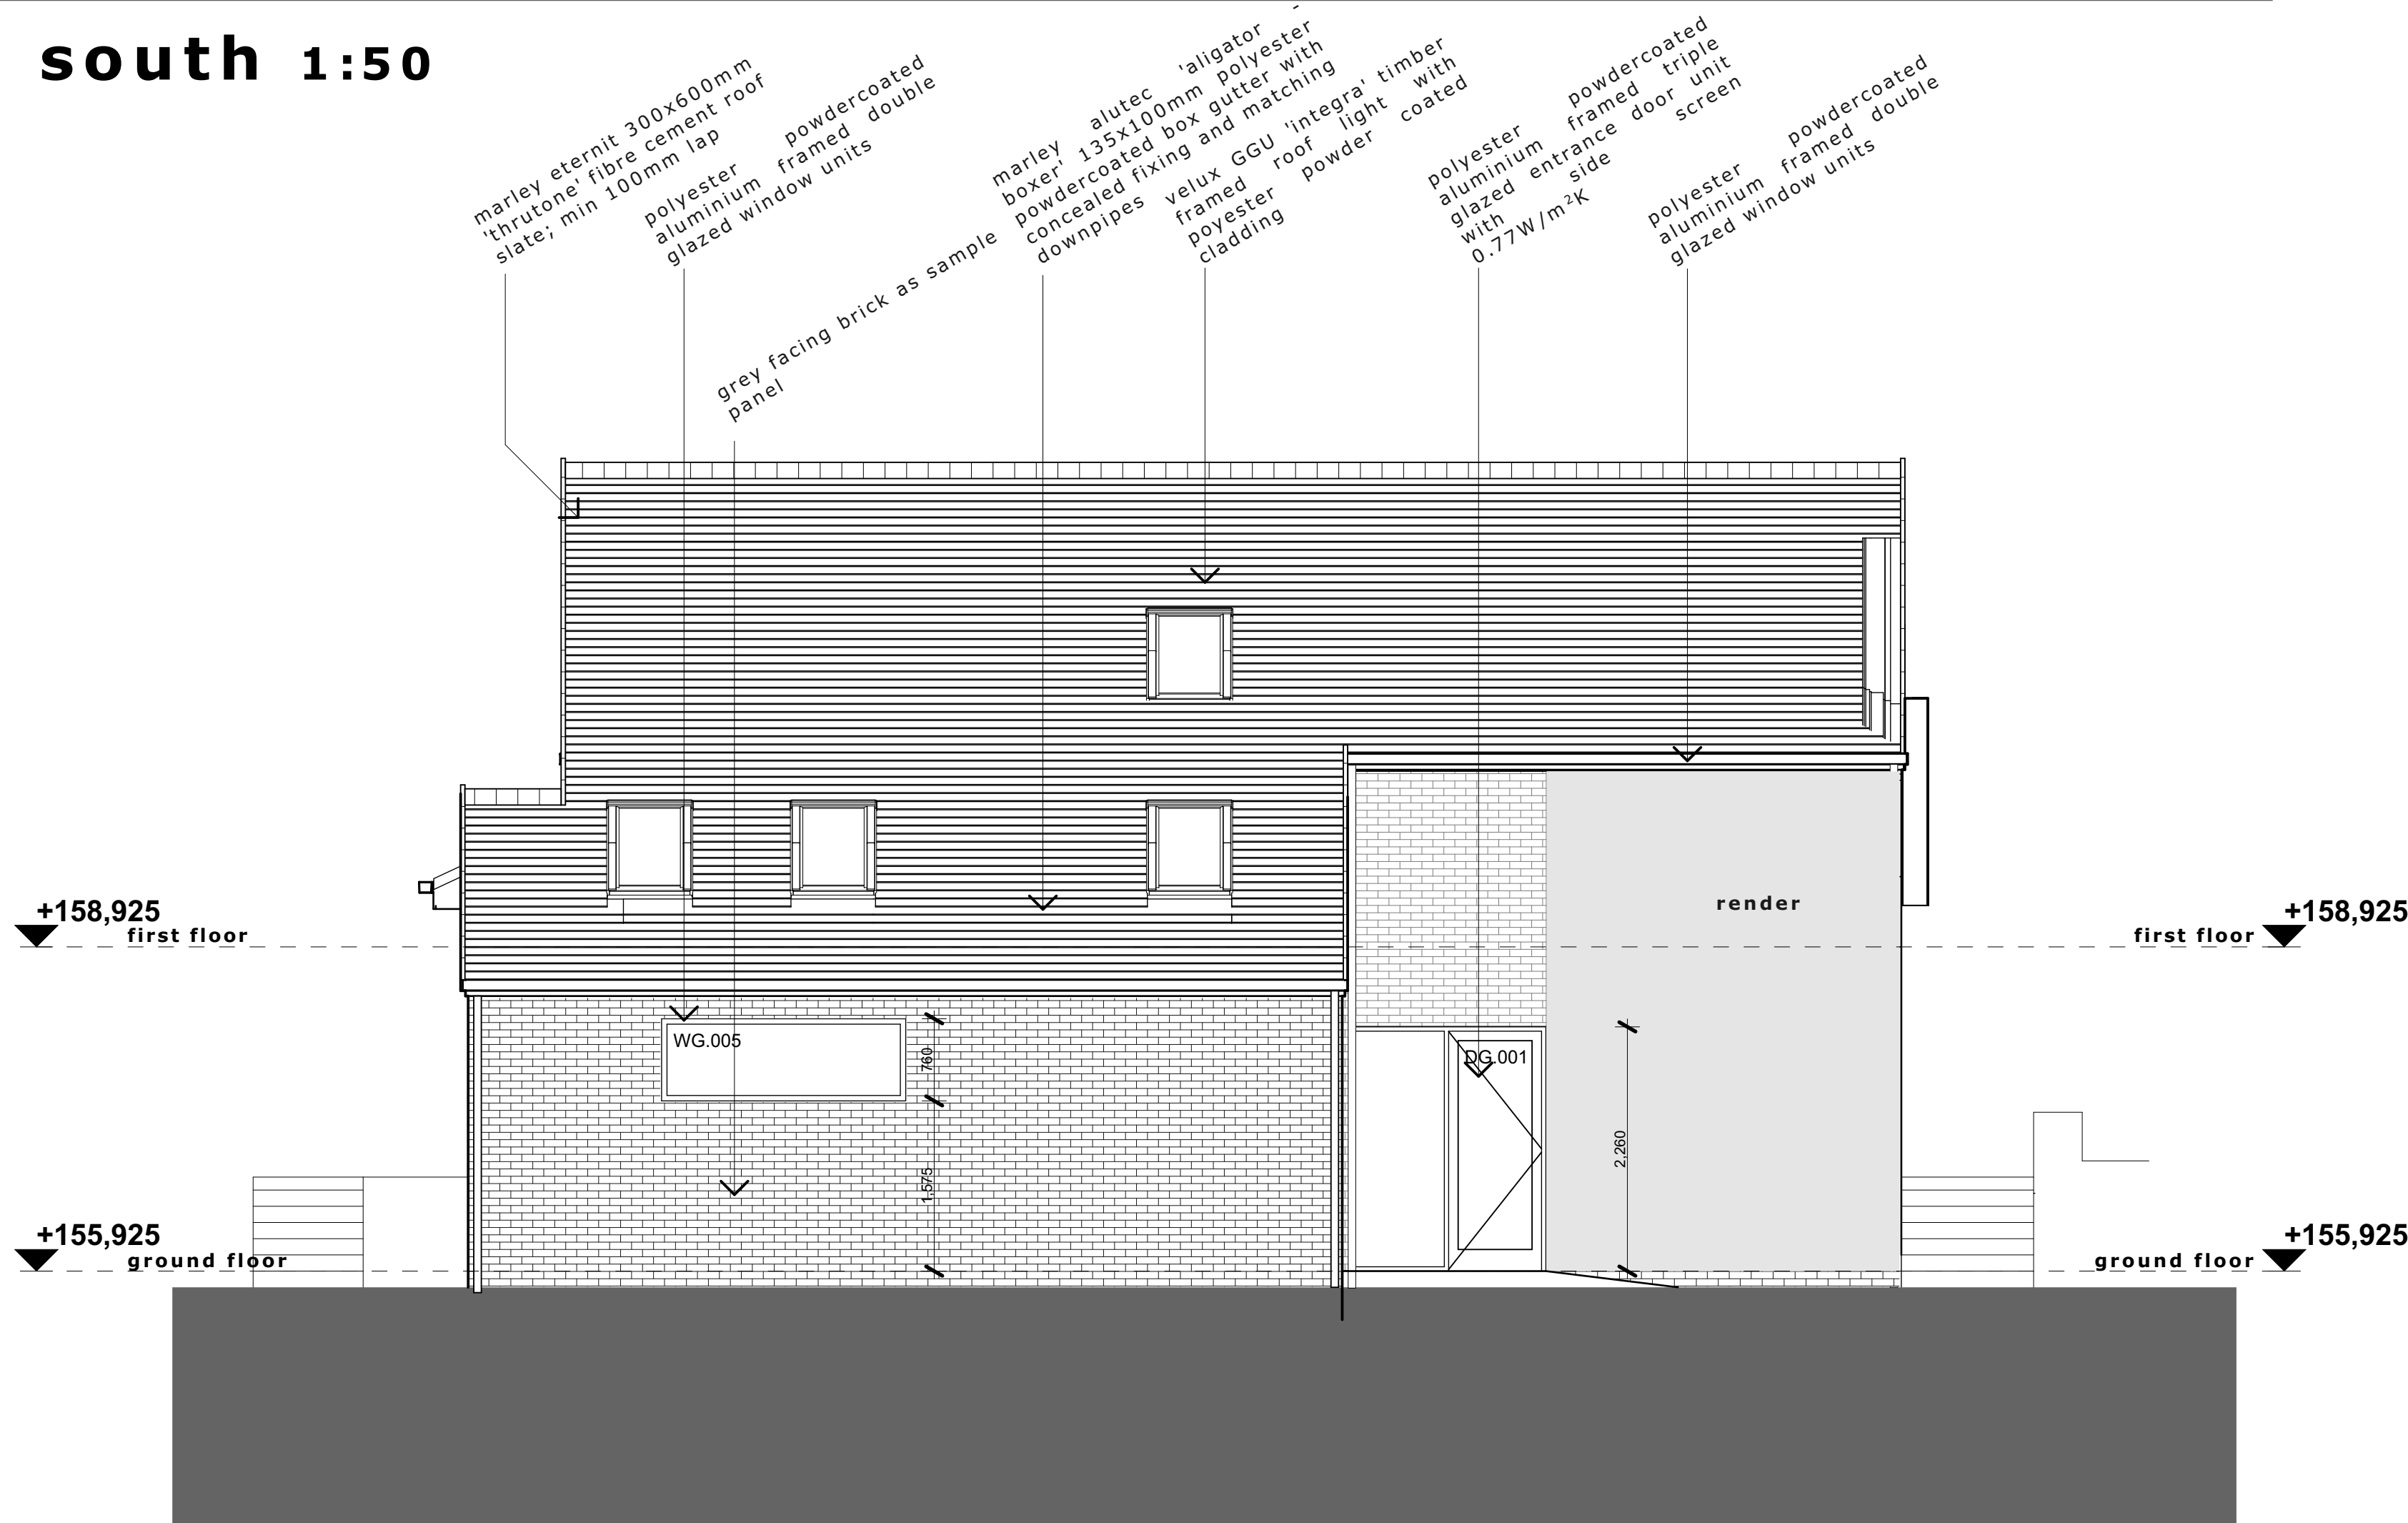

west 1:50


revisions:

A:30.09.16/jb - external levels amended

B:17.11.16/jb - amended for construction; FFL amended; external levels amended

C:06.12.16/jb - window and door refs added; WF.03 omitted

D:14.12.16/jb - bay window to master bedroom altered; roof lights repositioned as GF layout; DIMS ADDED

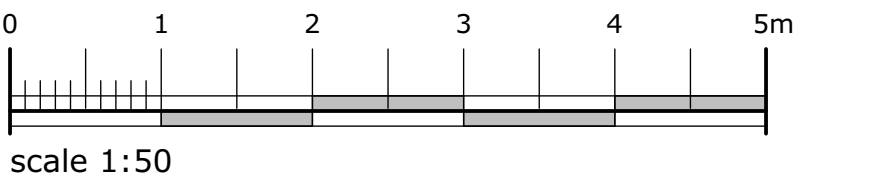

construction

campbelldriverpartnership
architects designers surveyors

client: mr & mrs p cummings

project: mellor brow
72 mellor brow lancashire

sheet: elevations (2 of 2)

dwg no:	13.109	103	E
---------	--------	-----	---

scale: 1:50 @ A1
date: 27.07.16
drawn: jb

capricorn park
blakewater road
blackburn bb1 5qr
t: 01254 297700
email: design@cdparchitects.co.uk