



Thorneyholme Hall, Dunsop Bridge

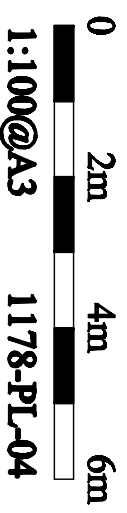

Existing First Floor Plan

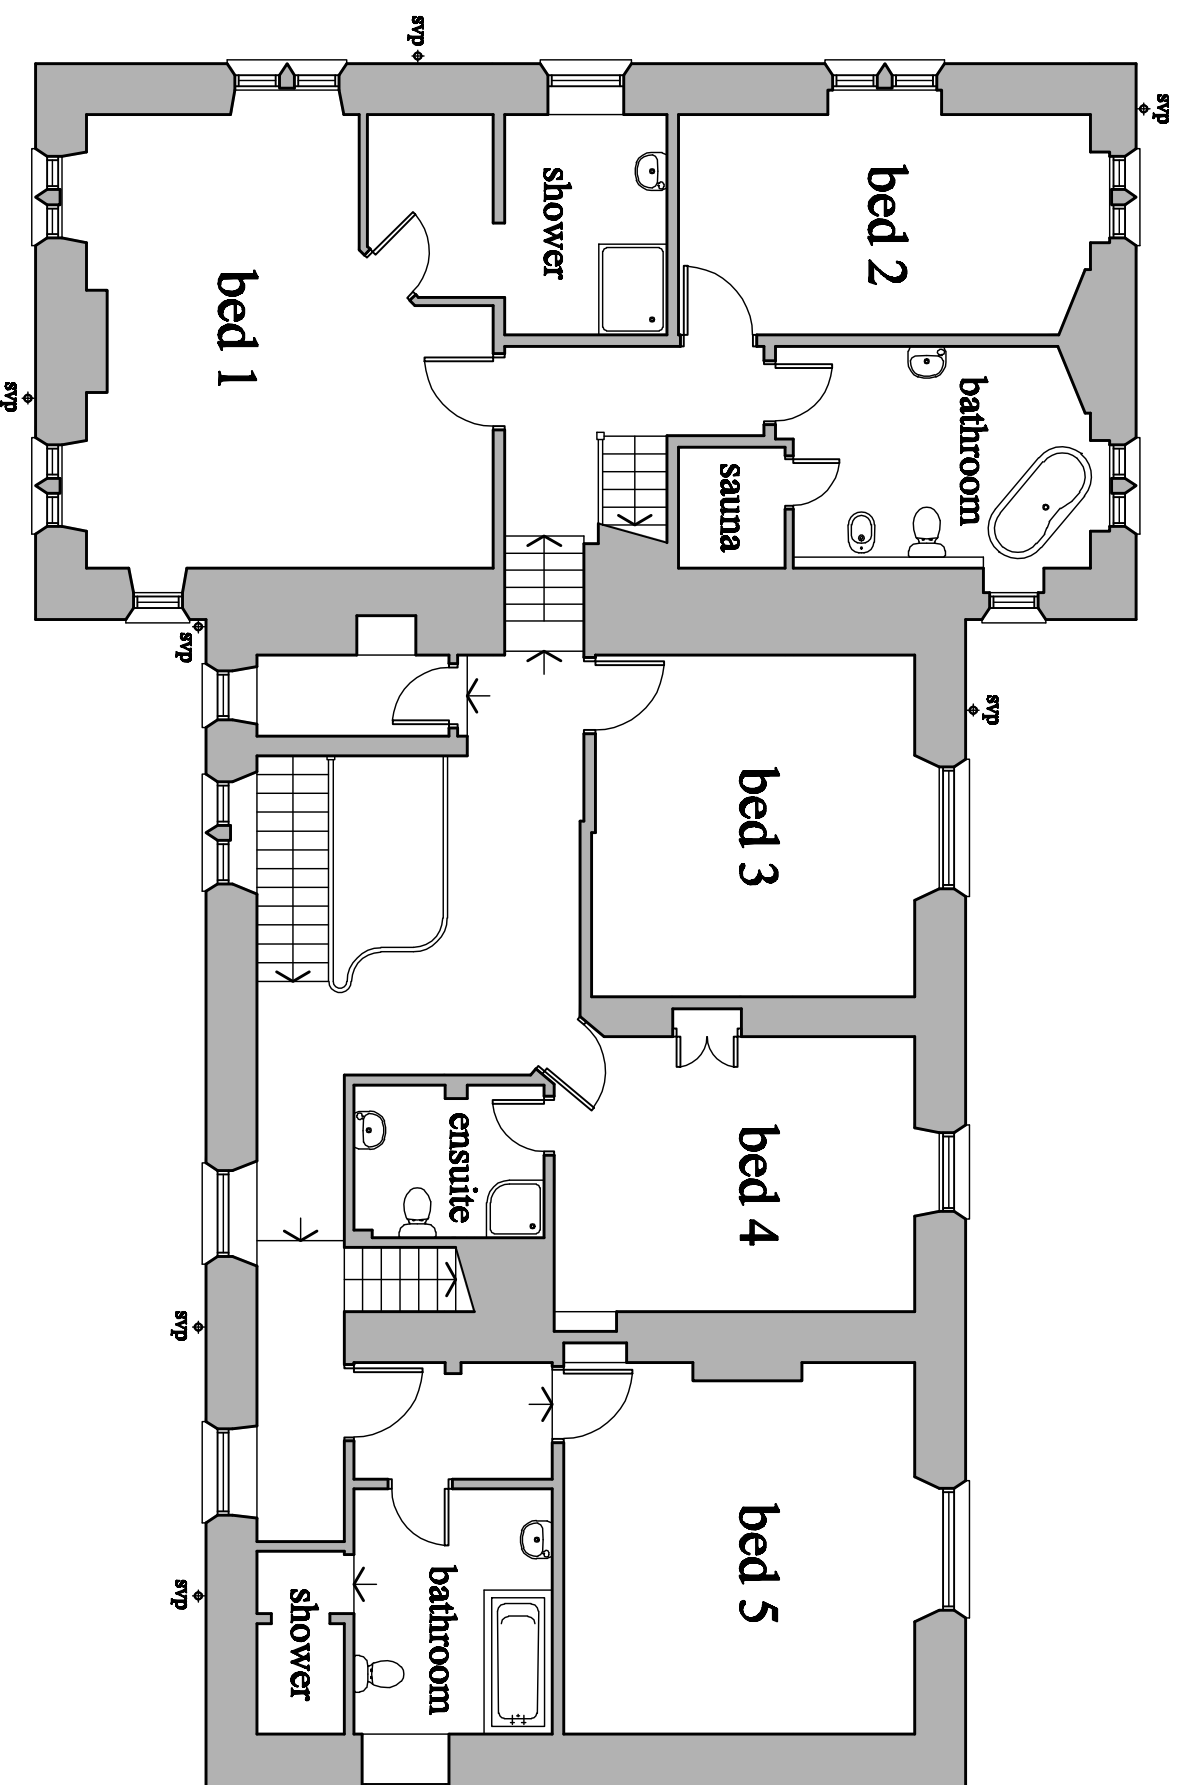

The Studio 29 Best Lane Leyland Preston PR35 4HP
Tel 01773 467404 E Mail info@pwlarchitects.com