



Thorneyholme Hall, Dunsop Bridge

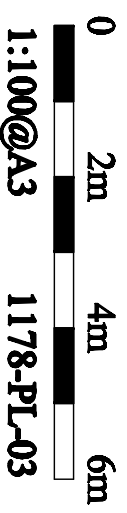

Existing Ground Floor Plan

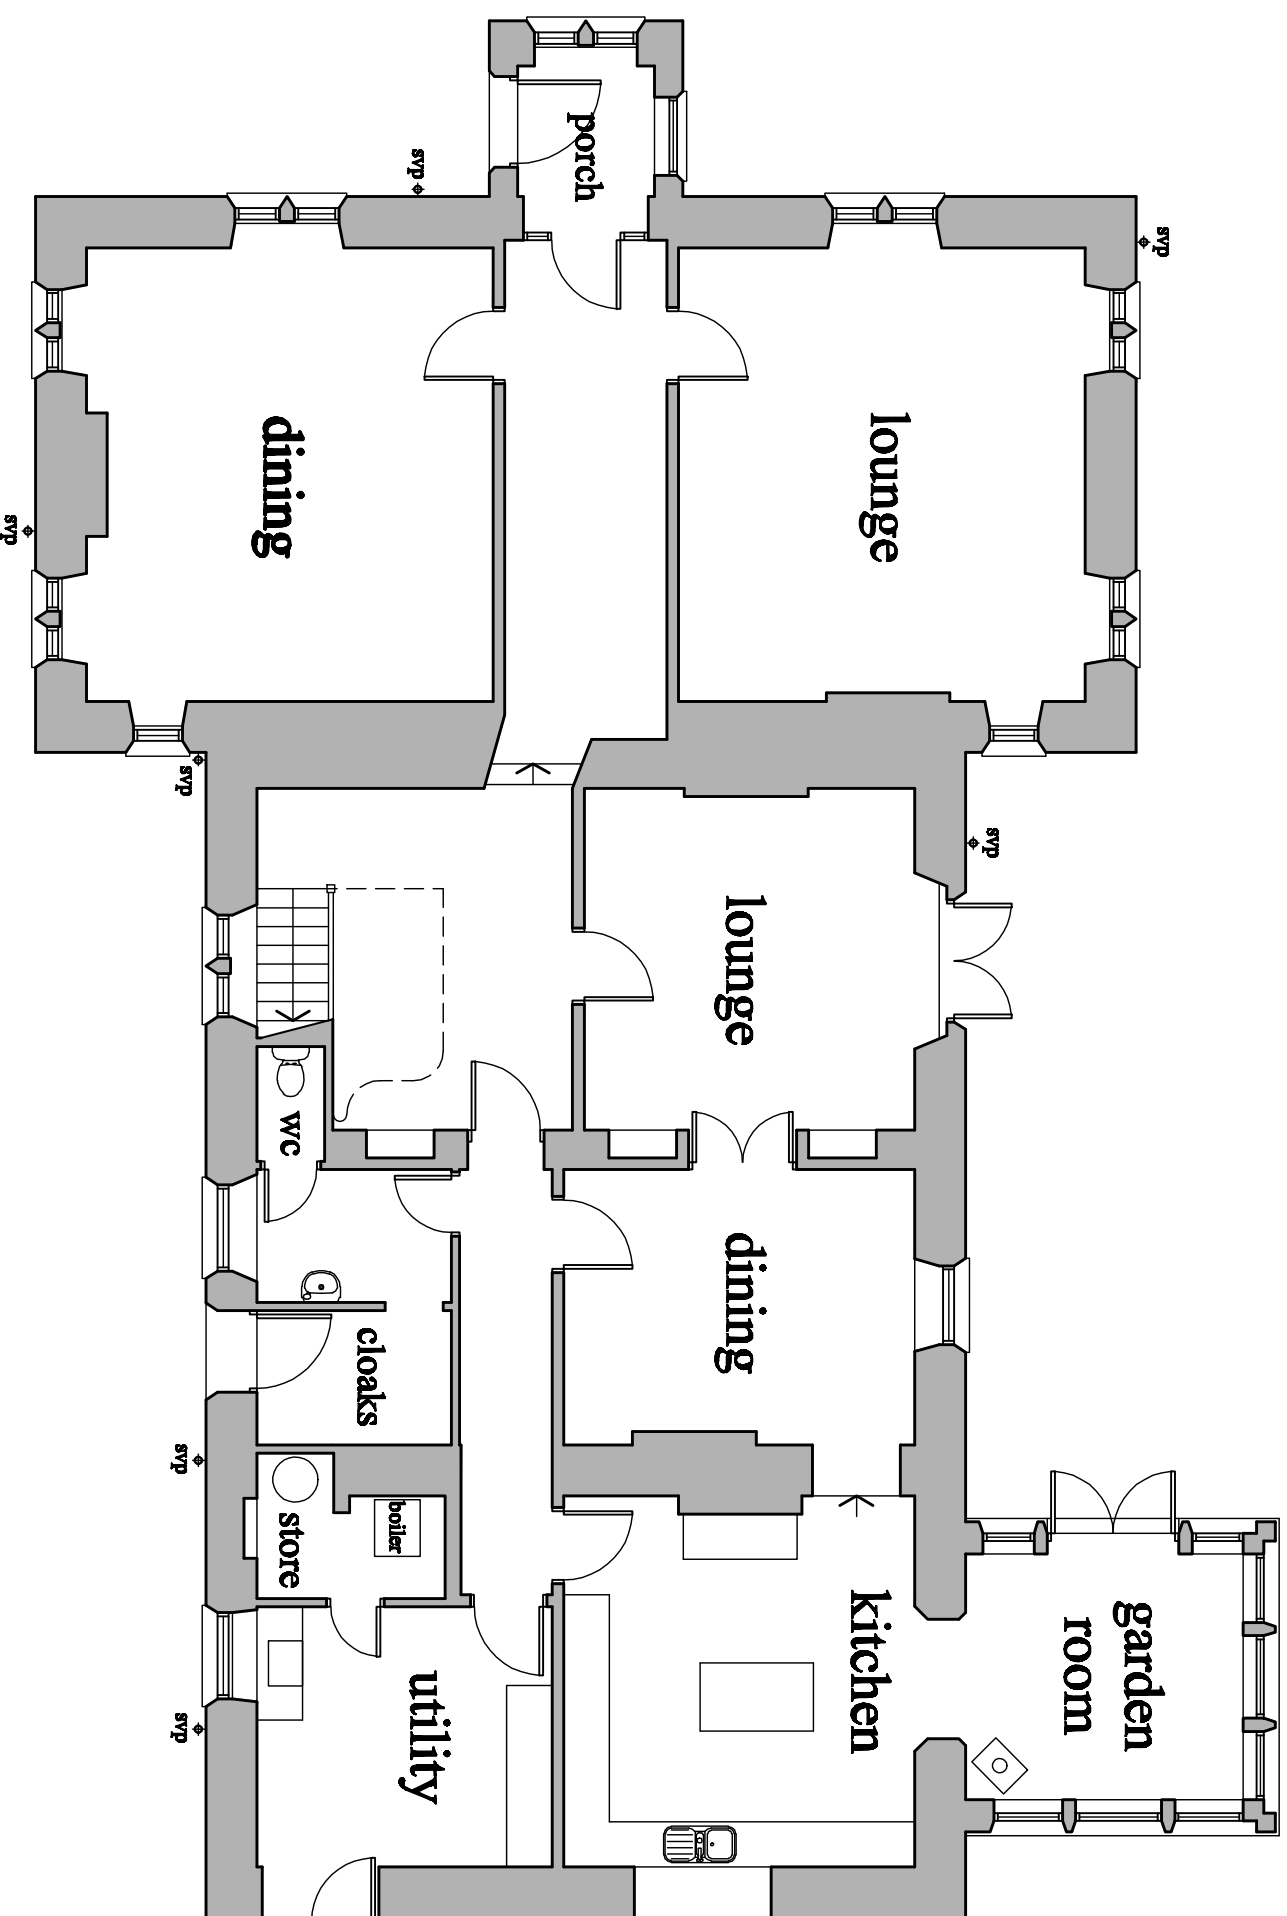

The Studio 29 Best Lane Leyland Preston PR35 4HP
Tel 01773 467404 E Mail info@pwlanditects.com