




Front Elevation

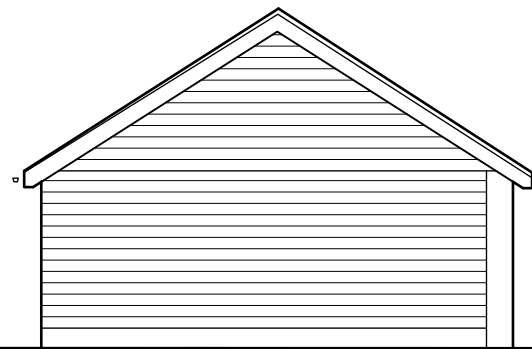


Side Elevation

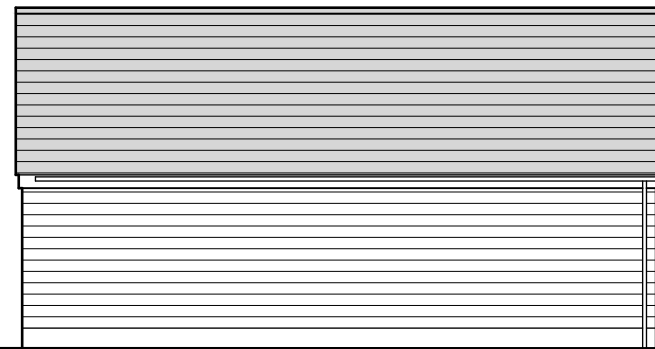

Rear Elevation

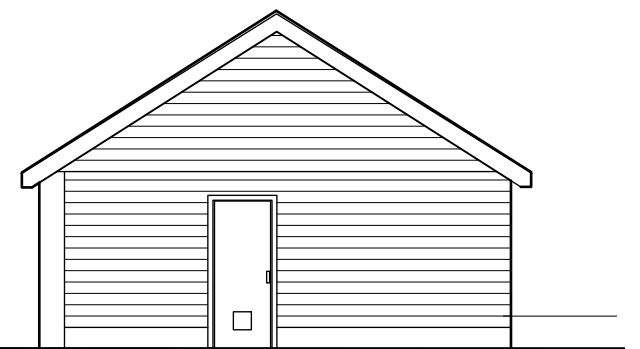

Side Elevation

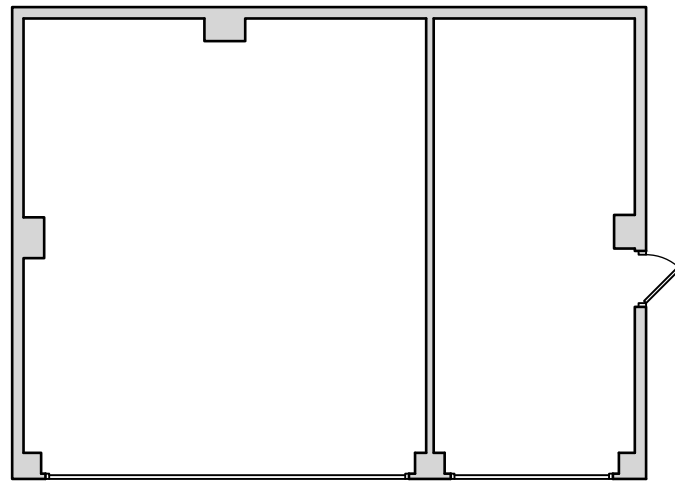

Floor Plan



Thorneyholme Hall - Existing Garage

