



Thorneyholme Hall, Dunsop Bridge

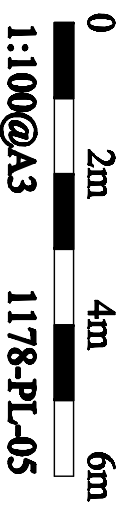

Existing Second Floor Plan

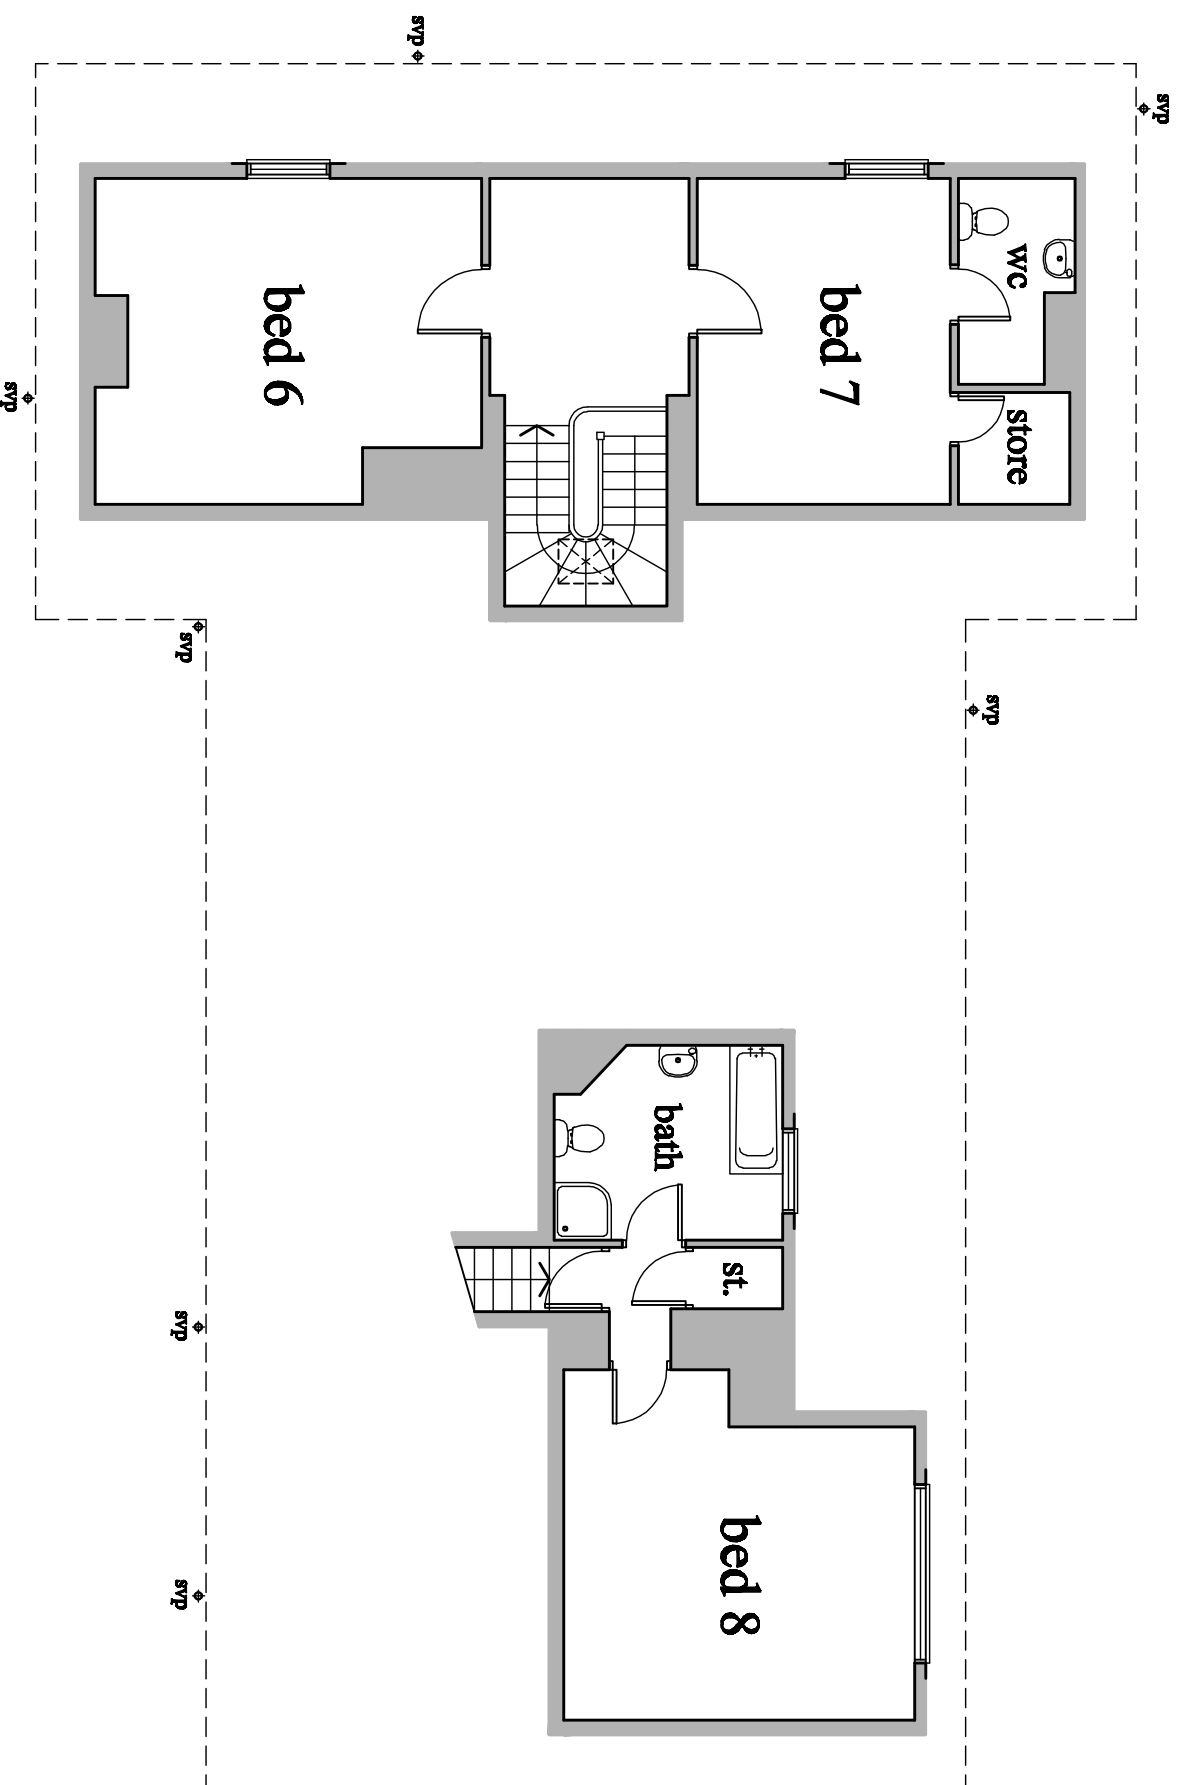

ARCHITECTS

The Studio 29 Best Lane Leyland Preston PR35 4HP
Tel 01773 467404 E Mail info@pwlarchitects.com