



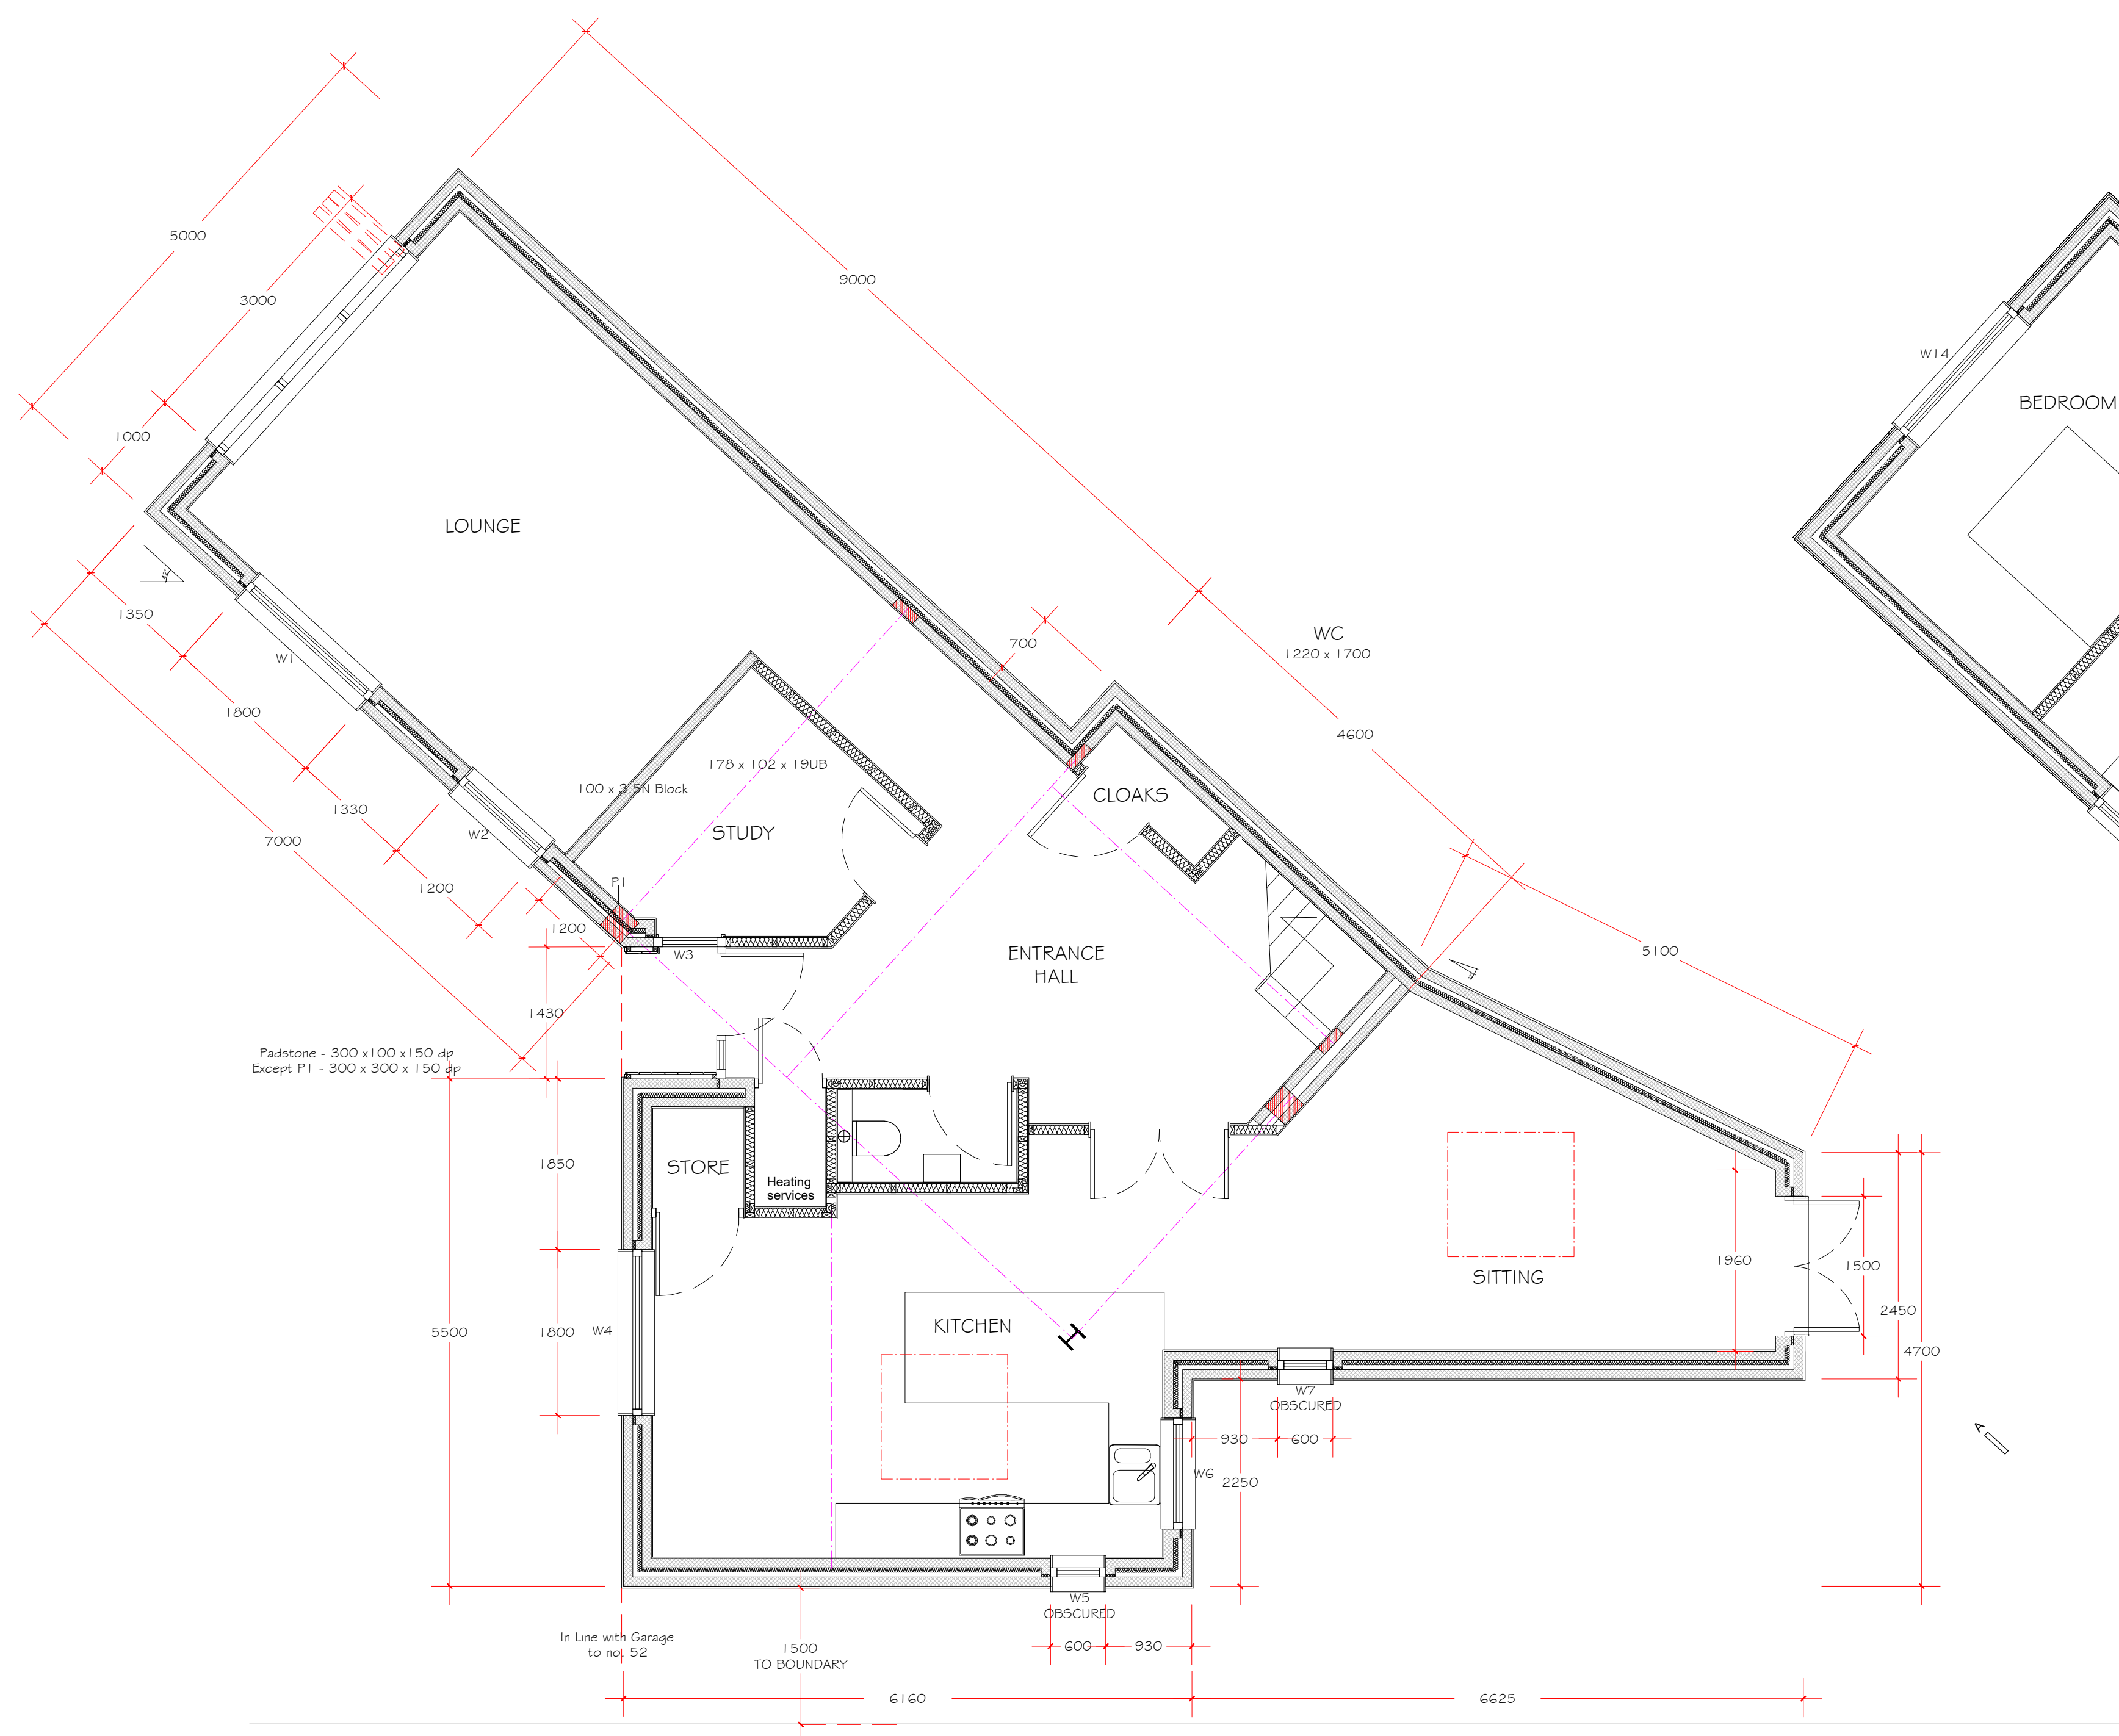

PROPOSED GROUND FLOOR

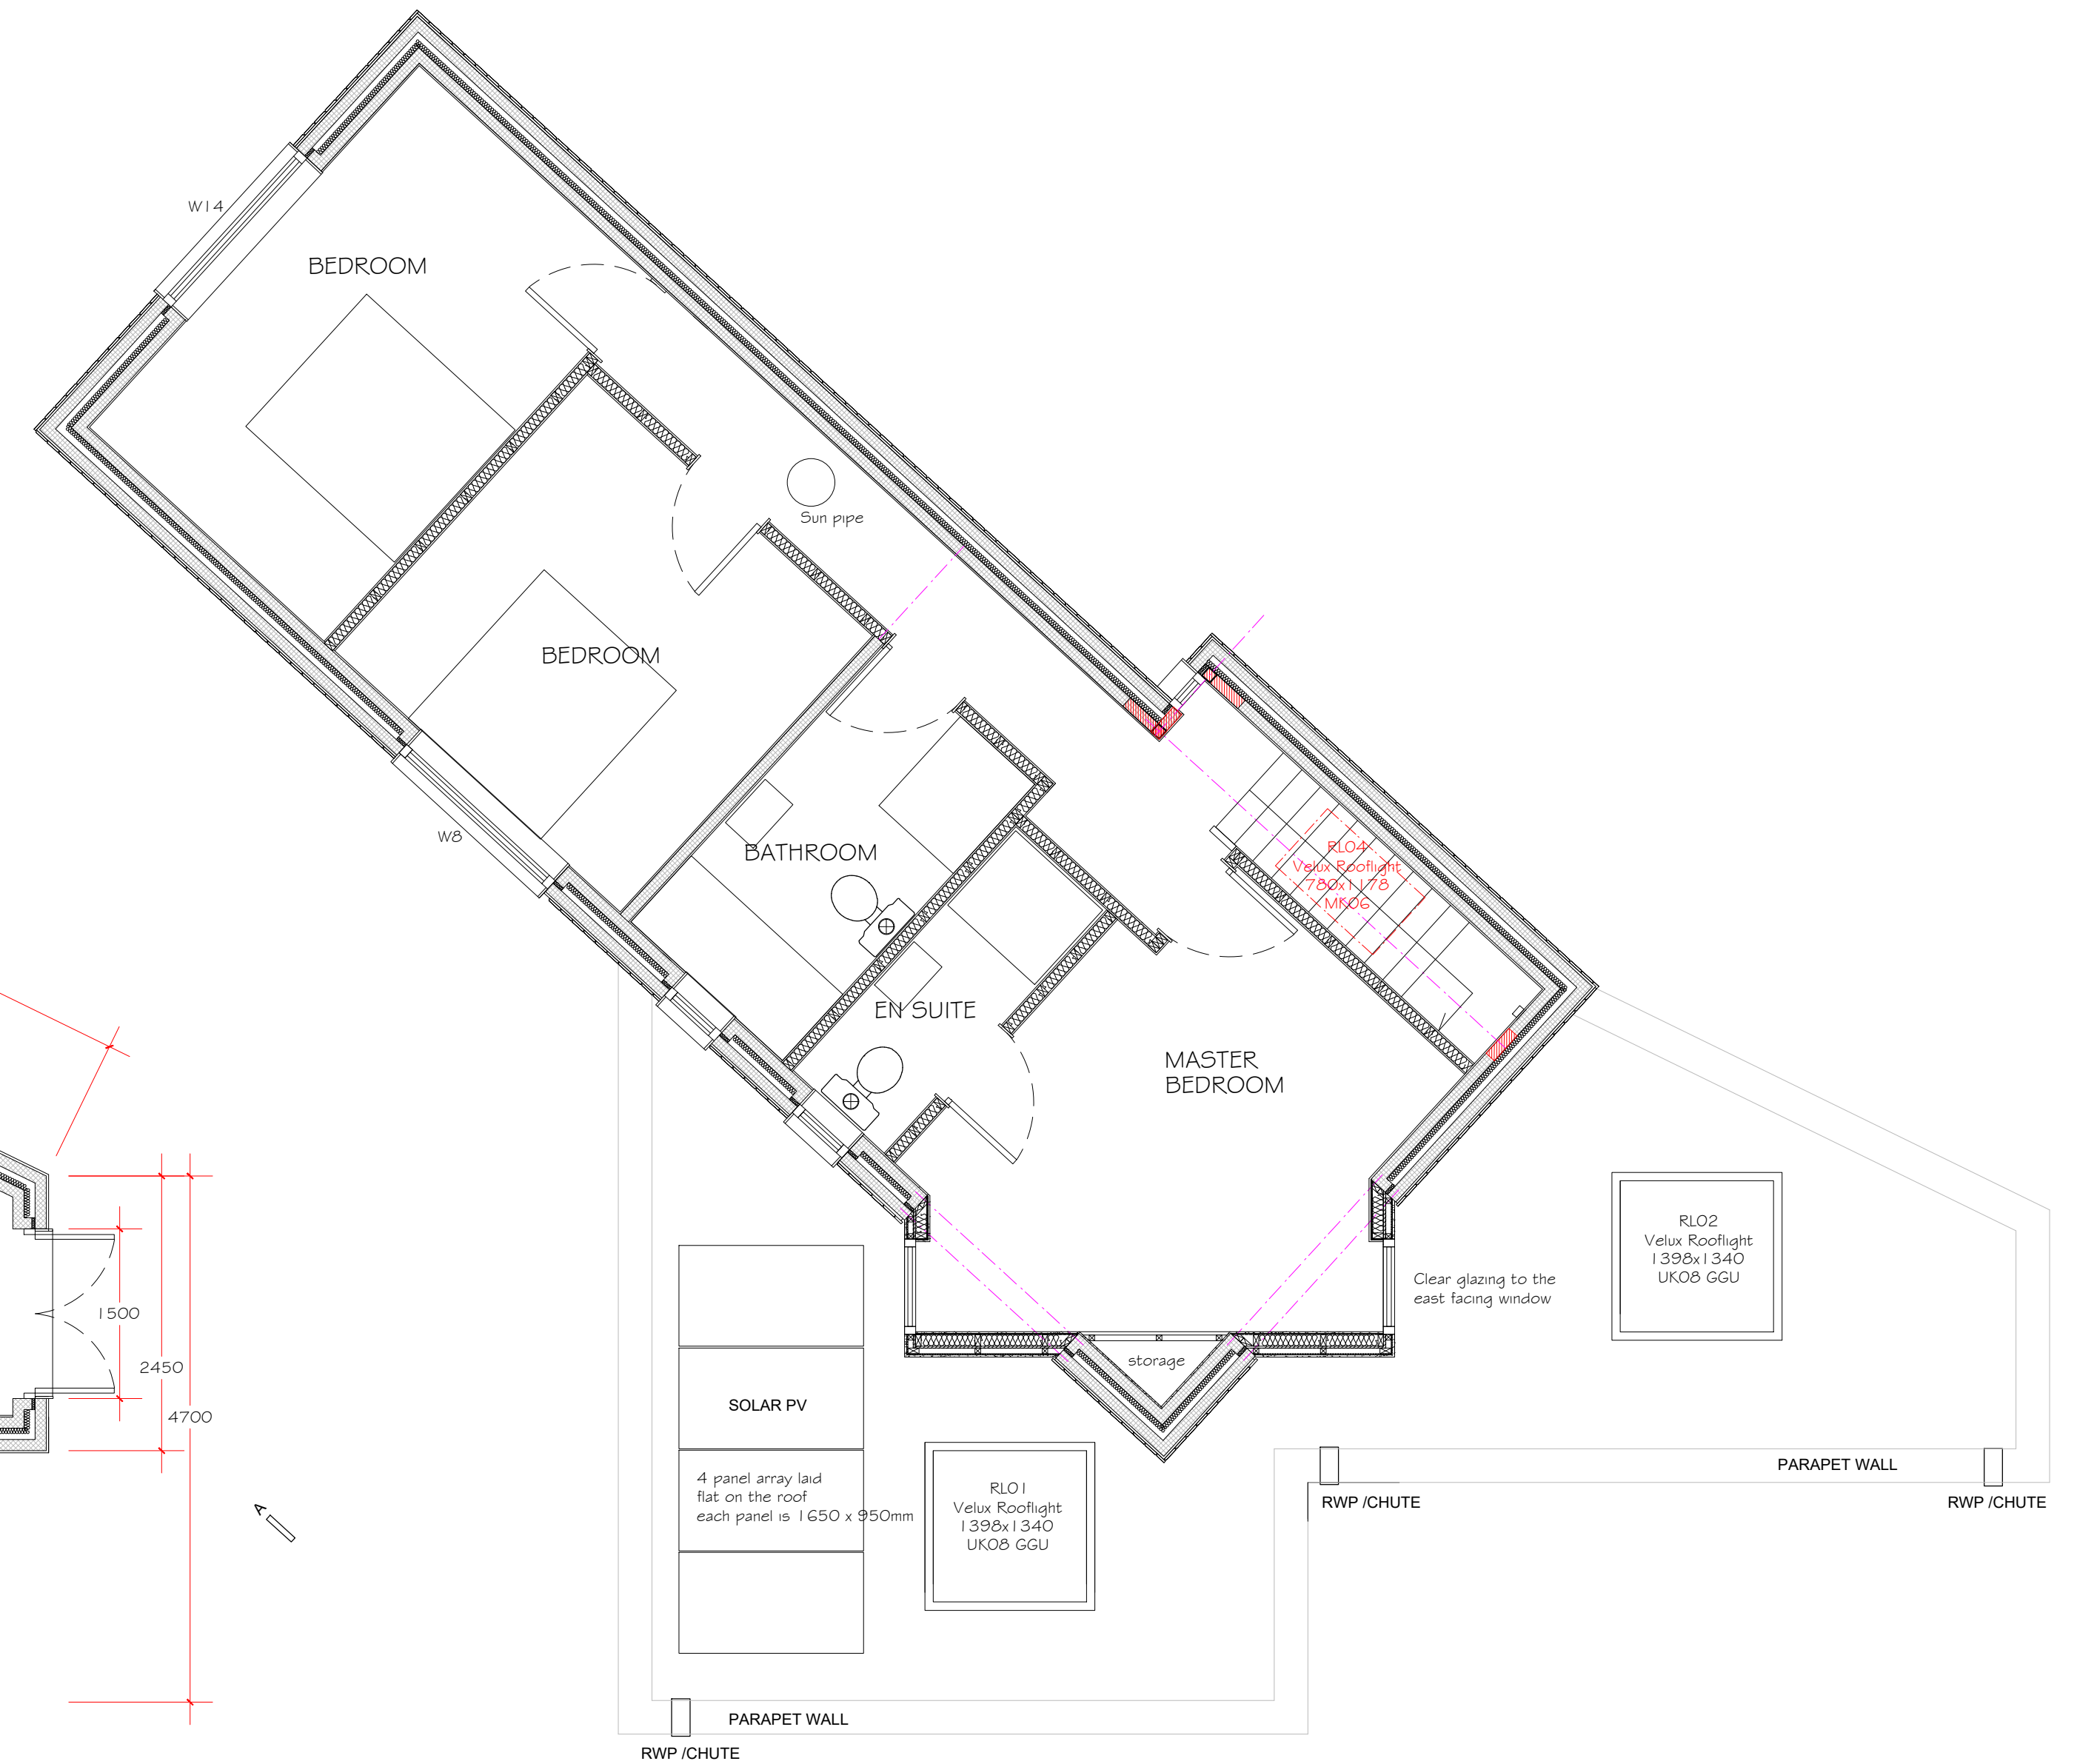

PROPOSED FIRST FLOOR
WITH FLAT ROOF PLAN

52a KNOWSLEY ROAD
WILPSHIRE

PROPOSED GROUND & FIRST FLOOR
WITH FLAT ROOF PLAN

JUNE 2017
PHA/KR/500

1.50 A1