


This drawing is to be read in conjunction with all relevant Architect, consultant and specialist drawings and specifications. The Architect is to be notified of any discrepancies before proceeding. Do not scale from this drawing. All dimensions and levels are to be checked on site. This drawing is subject to copyright. All work carried out before Planning and Building Permission has been granted is at the contractor's risk.
 Note: proposed drawing based on O/E dwp information. All illustrated dimensions are approximate and all site dimensions are to be checked on site and subject to site survey.
 0 50 100 150m
 1:500 SCALE

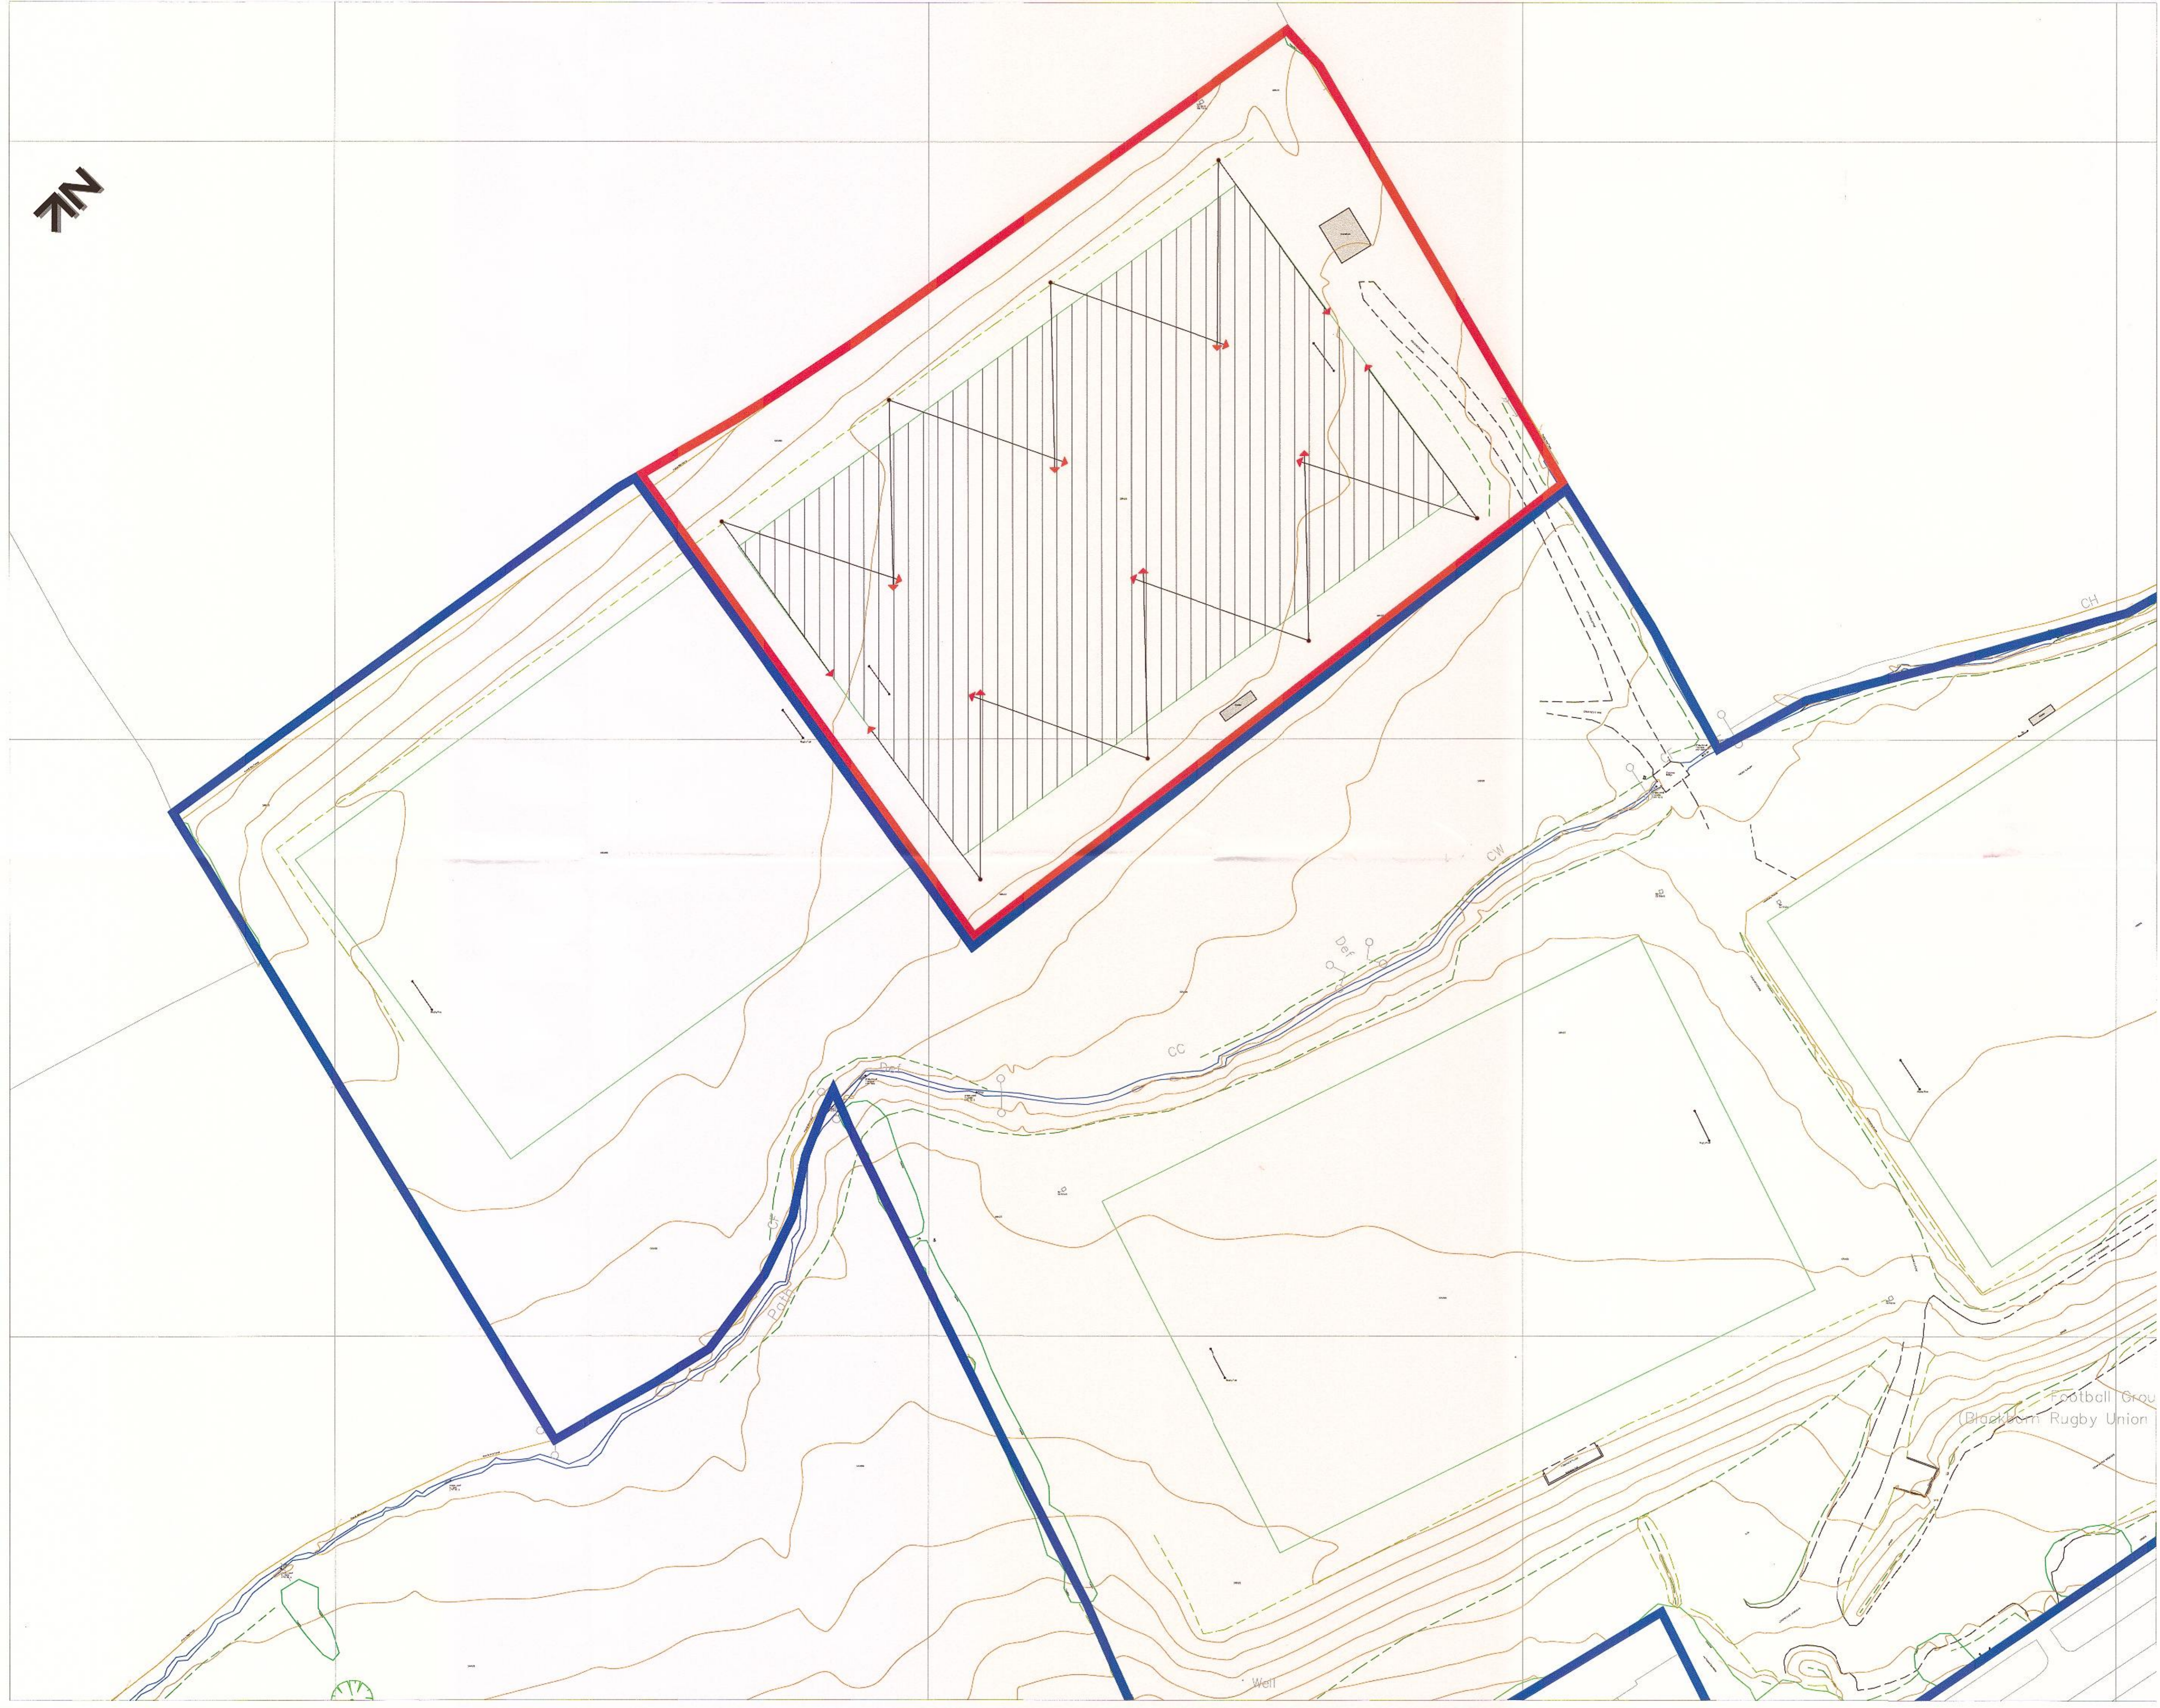

KEY
 HATCHED AREA INDICATES EXISTING PITCH TO BE FLOOD LIGHT.
 M1-M8 ILLUSTRATE THE POSITION OF 8NO 15M HIGH MASTS EACH FITTED WITH 2NO 2KW LIGHT FITTINGS
 REFER TO HALLIDAY LIGHTING DRAWING FOR FURTHER LIGHTING LEVELS AND INFORMATION.

320170492P

Client
 Blackburn Rugby Union Club
 Job Title
 Proposed Floodlight Application
 Blackburn Rugby Union Club
 Ramsgrave Drive
 Lancos
 BB1 8NB

Drawing Title
 Proposed Site Layout
 Scale
 1:500 @ A1
 Date
 MAY 2017
 Drawn
 RBM

spa
 SUNDERLAND PEACOCK ARCHITECTS
 SUNDERLAND PEACOCK & ASSOCIATES LTD.
 HAZELBRIER, PINNACLES ROAD, CLITHEROE
 LANCAHIRE, BB7 2AG
 T 01200 429176 F 01200 429128
 E info@sunderlandpeacock.com
 www.sunderlandpeacock.com

4313 -P01