




East Elevation

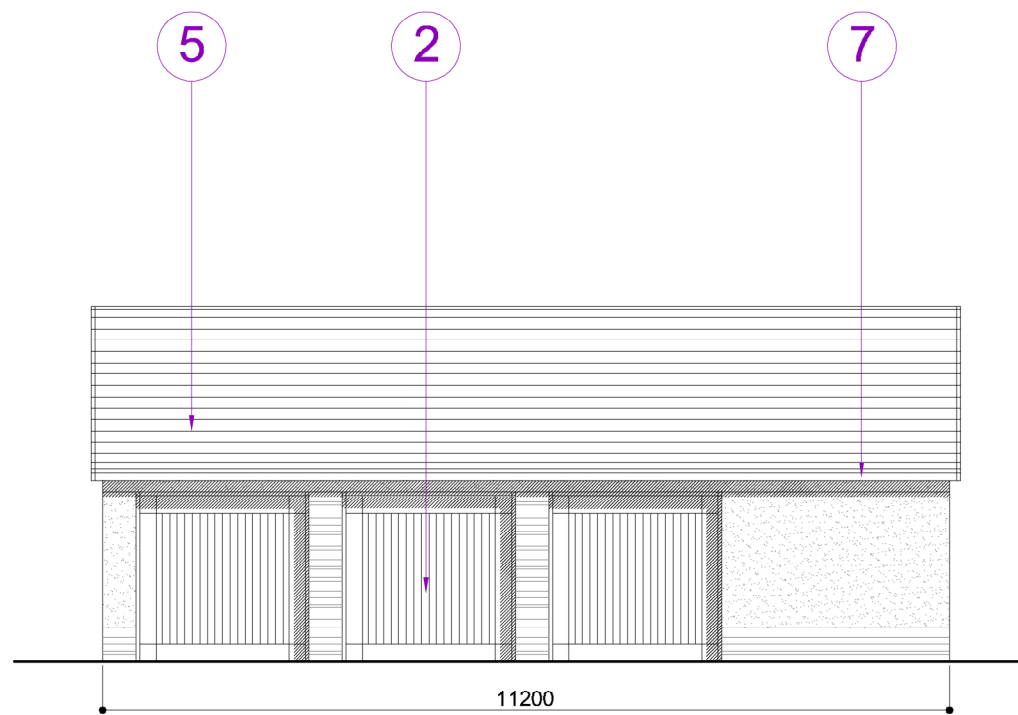


North Elevation

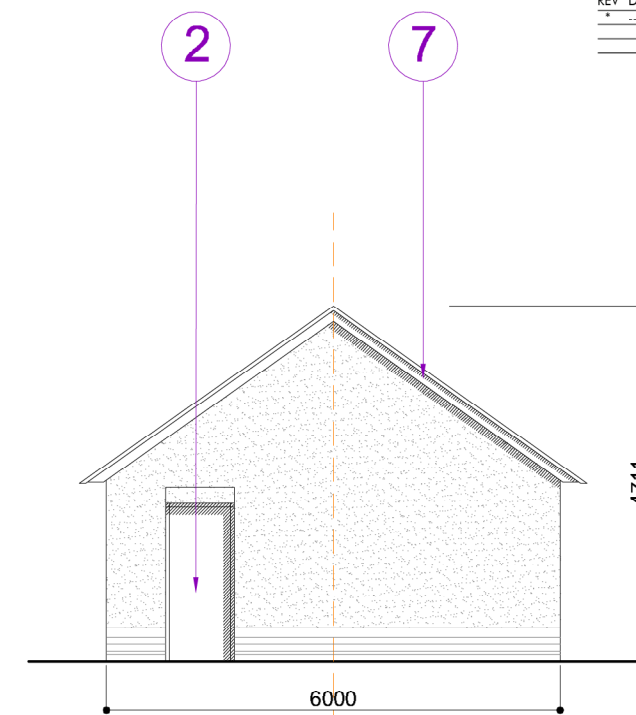

West Elevation

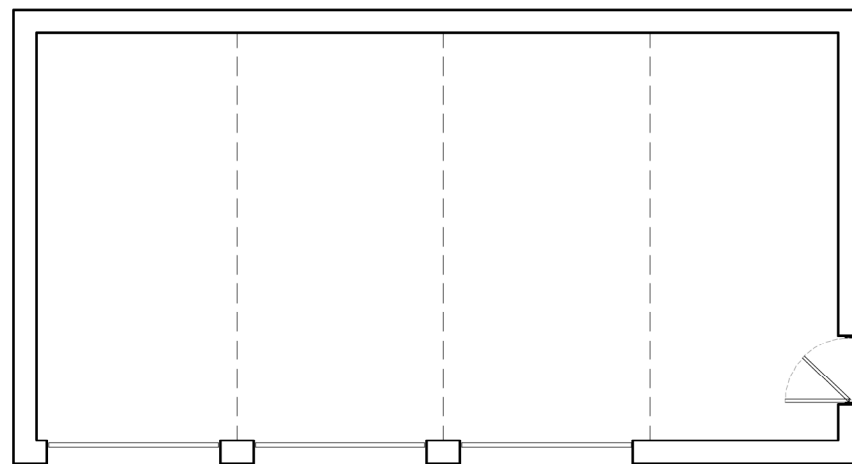

Ground Floor Plan

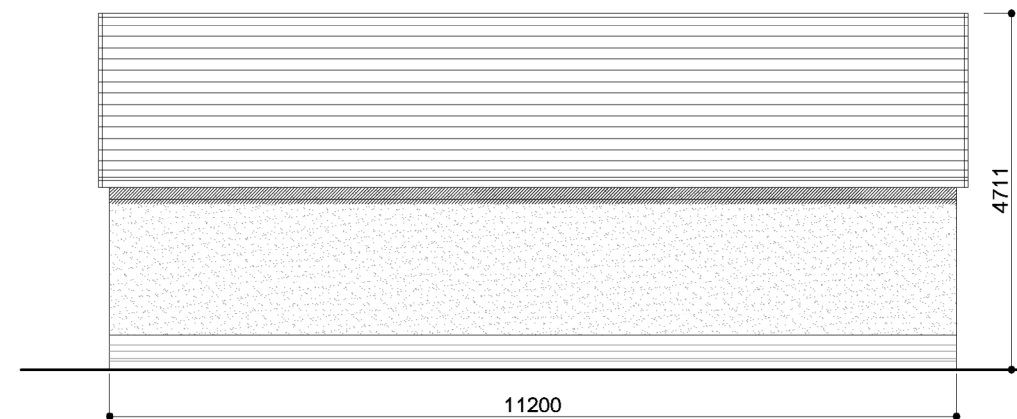

South Elevation

Material palette

- 1 - Natural buff Yorkshire stone, smooth finish
- 2 - Kiln dried oak timber door
- 3 - Natural buff Yorkshire stone, textured finish
- 5 - Natural grey slate roof
- 7 - Fascia, verge boards and rainwater goods, aluminium colour dark grey