



PROPOSED NORTH ELEVATION


PROPOSED WEST ELEVATION

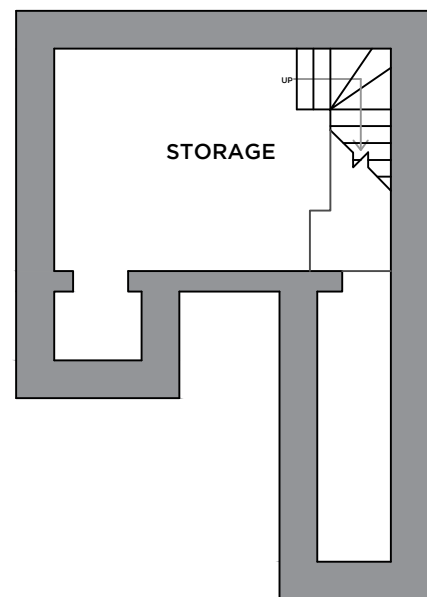


PROPOSED BASEMENT PLAN

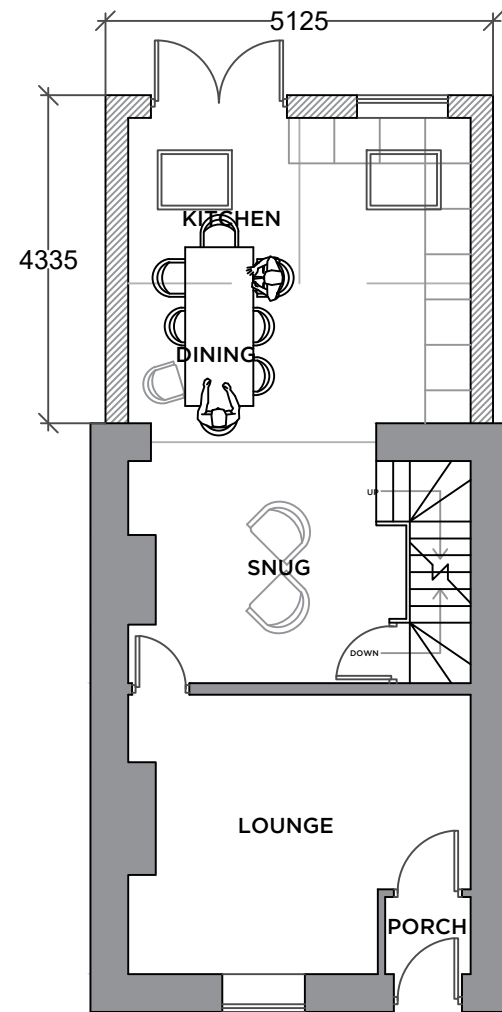

PROPOSED GROUND FLOOR PLAN

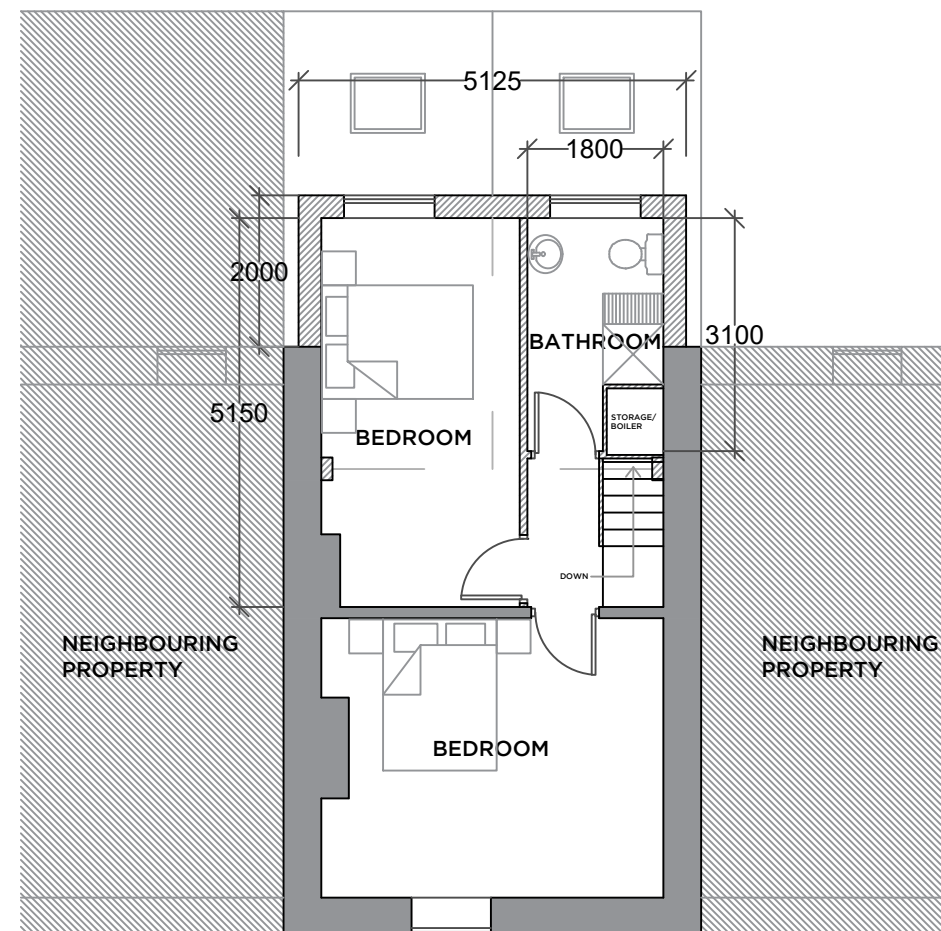

PROPOSED FIRST FLOOR PLAN

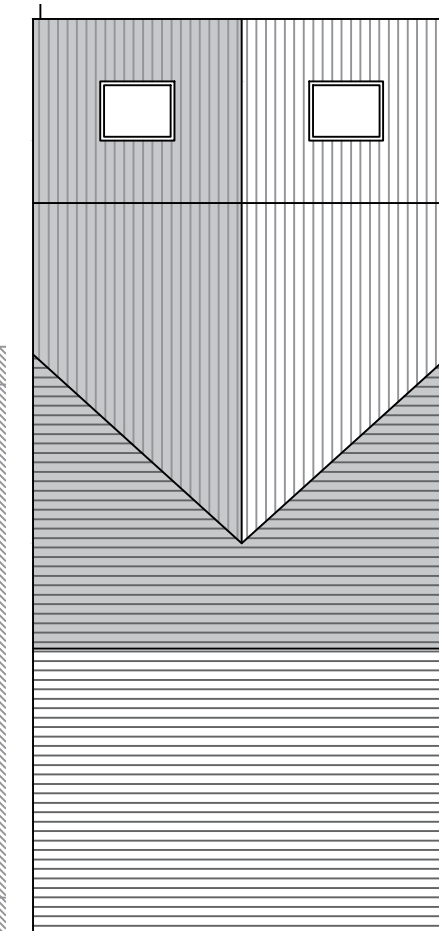

PROPOSED ROOF PLAN

notes:

Peter Hitchen
Architects

title:
PROPOSED REAR EXTENSION, 13 OLD
ROW, BARROW, CLITHEROE,
BB7 9AZ

client:
GRAHAM HILL

drawing title:
PROPOSED ELEVATIONS AND
FLOOR PLANS

scale:
1:100 @ A3

drawn: DS checked: PH

date:
31 / 05 / 2017

project no. PHA/103
dig. no. 200
rev.