


320170511P

SCALE 1:1250

TO BE
DEMOLISHED

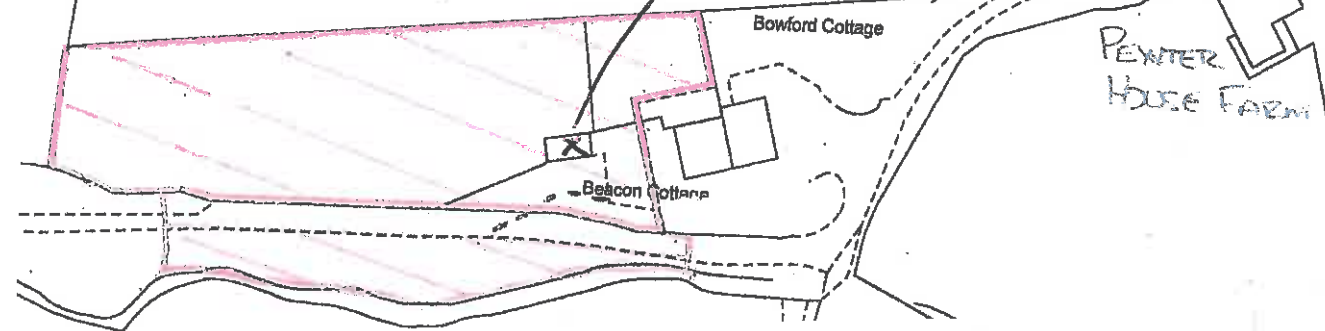


1500 METERS

BEACON COTTAGE

8 METERS

BOWFORD COTTAGE

8 METERS

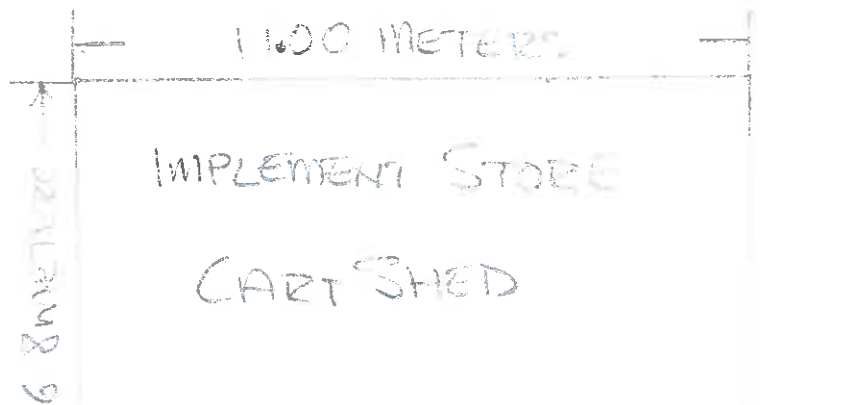

5 METERS

8 METERS

CARR LANE

PROPOSED IMPLEMENT STORE BEACON COTTAGE CARR LANE SCALE 1:1250