

no measured survey of the property has been undertaken by the architect.



this drawing is to be read in conjunction with all relevant consultants and specialist's drawings.

the architect is to be notified of any discrepancies before proceeding.

do not scale from this drawing.

all dimensions are to be checked on site.

this drawing is subject to copyright and is not to be reproduced without the consent of the architect.

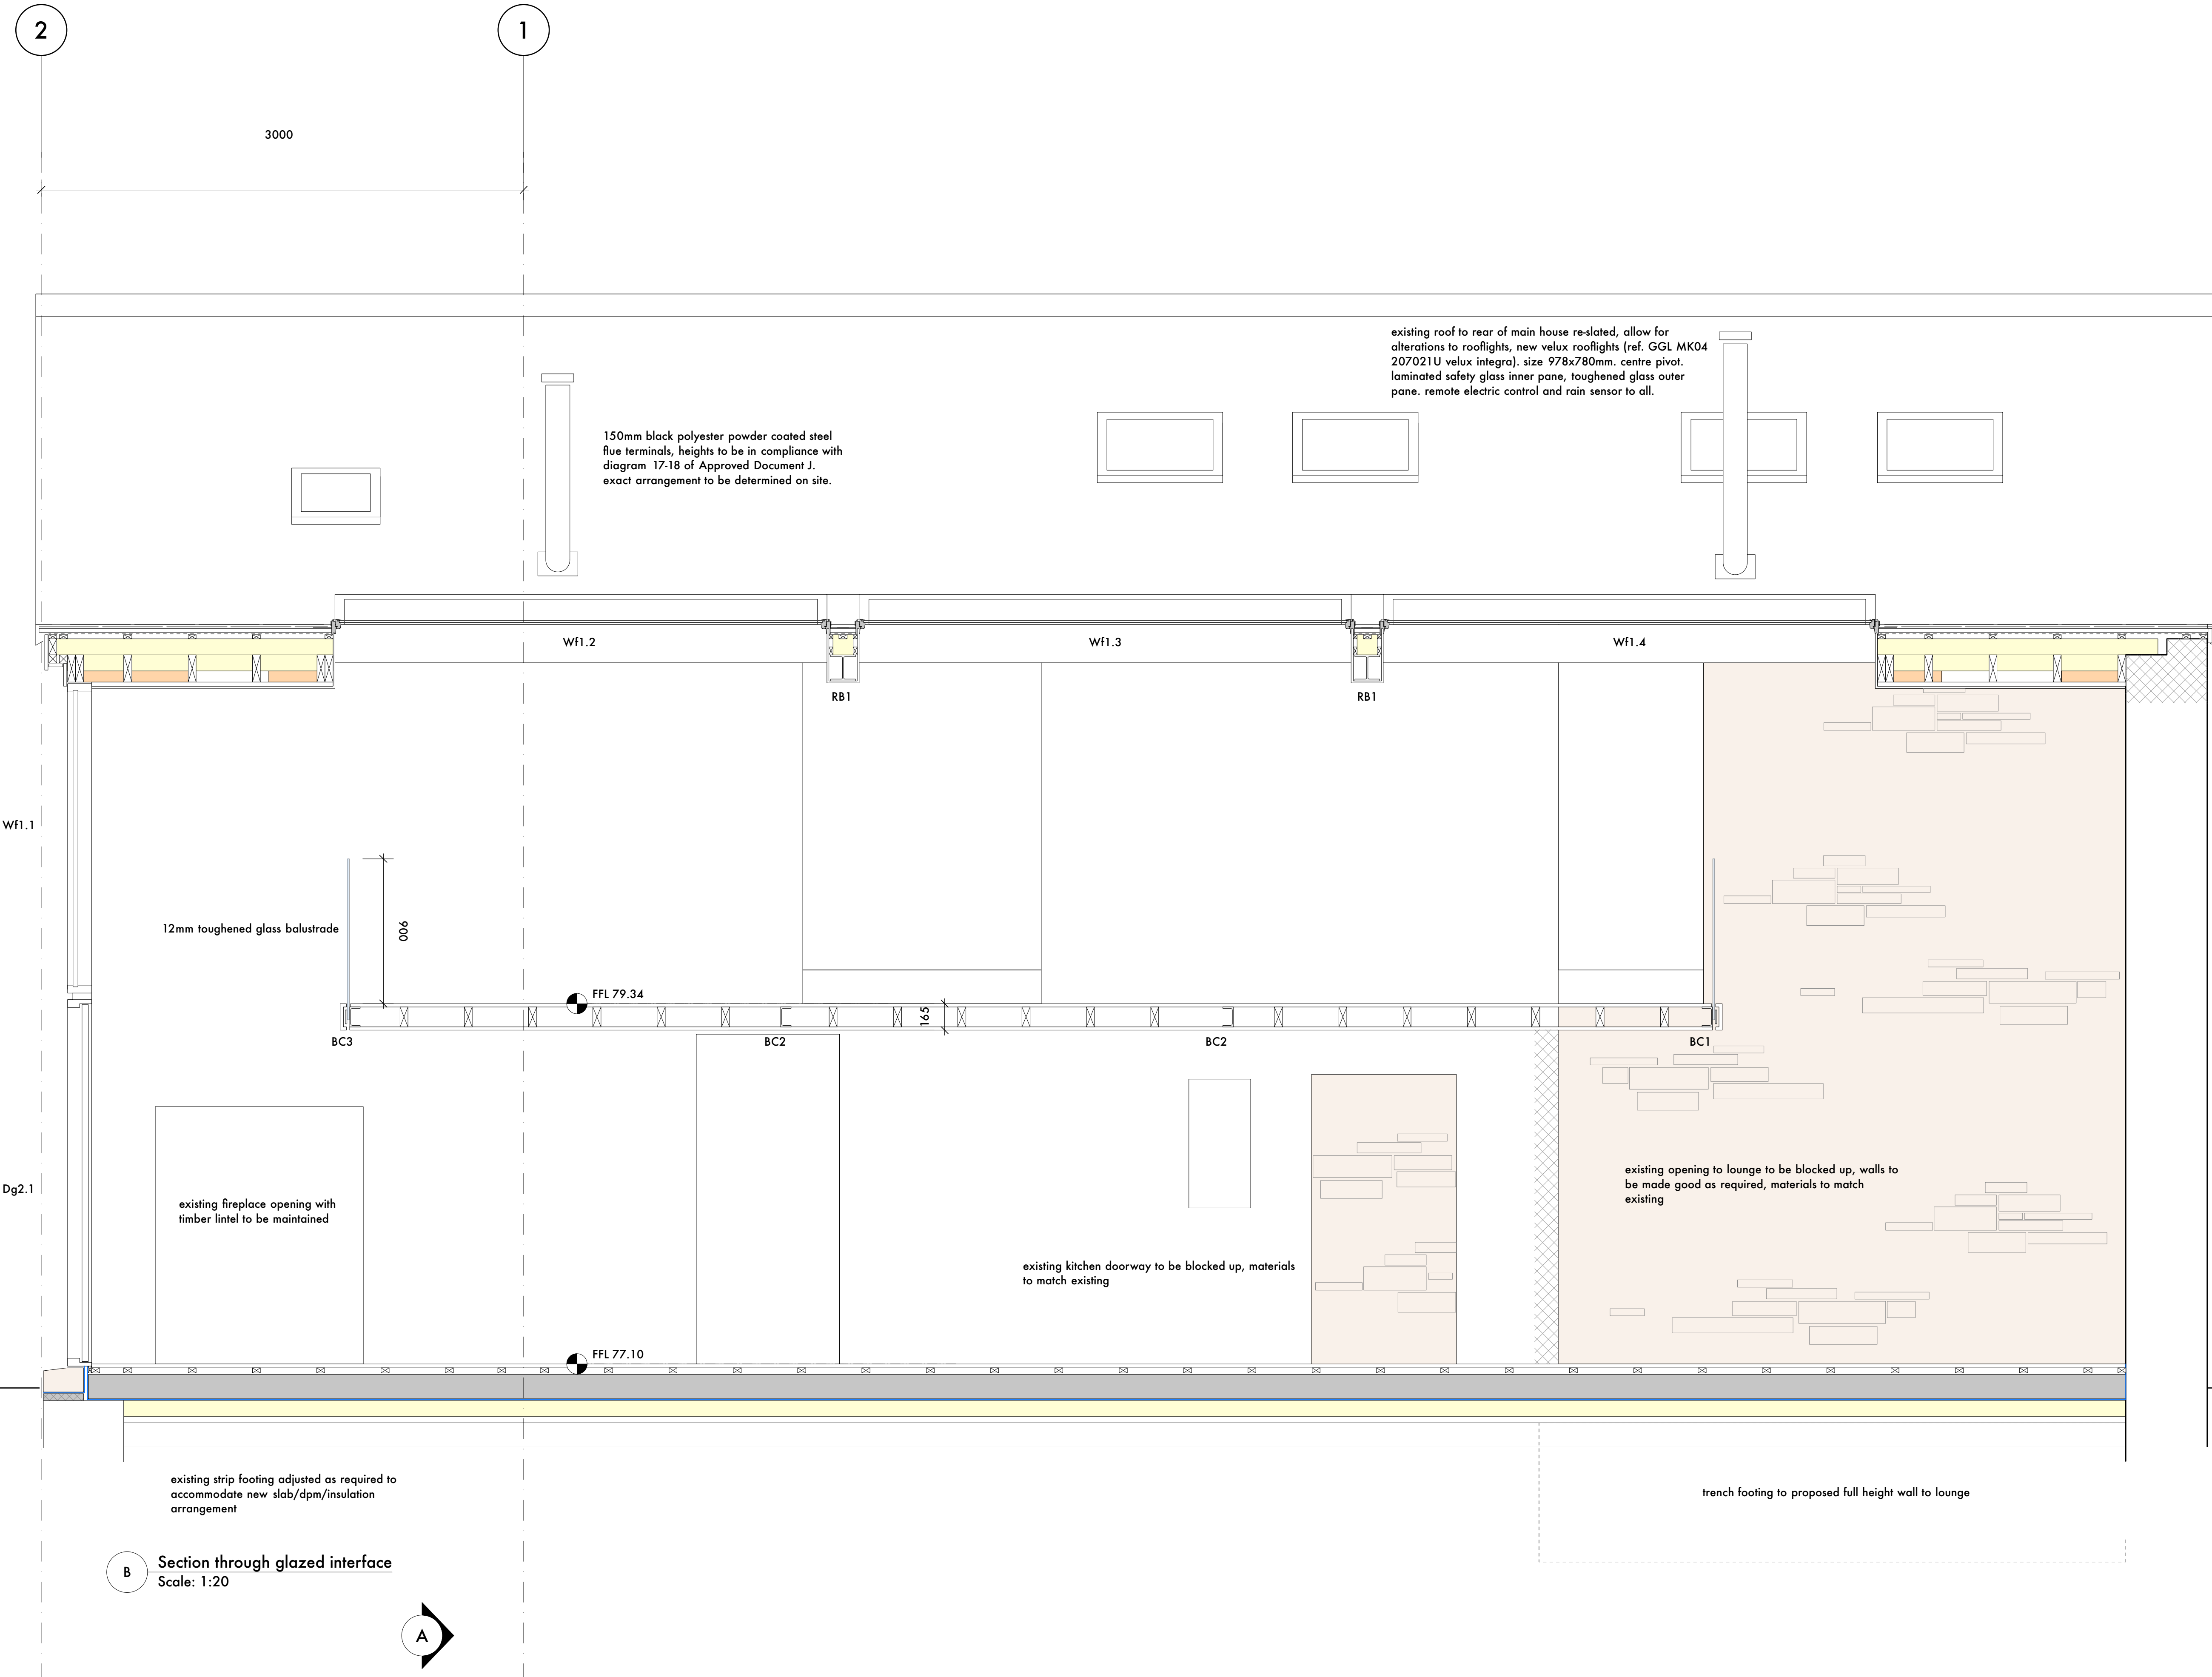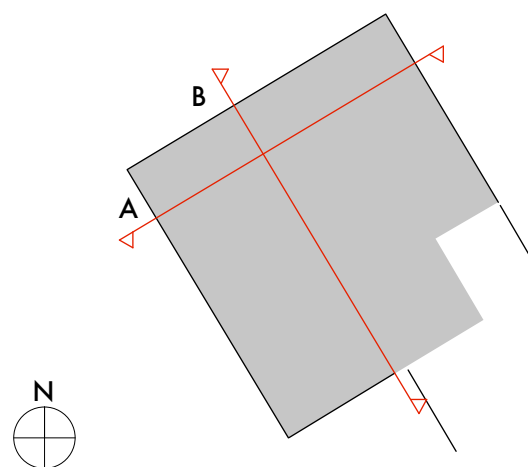

neighbours roof, seamless junction

A Issued for information June 2017

stanton andrews
architects

44 york street
clitheroe
BB7 2DL

t 01200 444490
e mail@stantonandrews.co.uk
w stantonandrews.co.uk

Granham House Barn
Hothersall

Section B details

drg.no. 14.13 / PL04 rev. A
drawn. db date, June 2017 scale. 1:20 @ A1