








Bricks	
	Main Brick: Ibstock Audley Red Mixture Stone cills, heads & window surrounds: Forticrete Caststone Bath
	Main Brick: Ibstock Betley Cottage Blend Stone cills, heads & window surrounds: Forticrete Caststone Bath
	Main Brick: Ibstock Mellow Ashridge Stock Stone cills, heads & window surrounds: Forticrete Caststone Bath
	Main Brick: Ibstock Audley Red Mixture Contrasting Brick: Ibstock Ravenhead Red Smooth
	Walling Stone: Forticrete Anstone Buff Pitched 140mm course Stone cills, heads & window surrounds: Forticrete Caststone Bath
	Render: Weber Ivory Stone cills, heads & window surrounds: Forticrete Caststone Bath
Roof Tile: Blue/Black Eternit fibre/cement slate	



Rev	Description	Date
L	Materials layout updated to suit Planning Layout Rev S (Plot 139 added).	06.07.17
K	Materials layout updated to suit Planning layout Rev M.	21.12.16
J	Wardens Office removed adjacent to Plot 137. Plot 138 added	23.10.16
H	Plot 5 & 12 boundary wall changed to walling stone. Garage to plot 17 changed to walling stone. Roof tile changed to previously approved Eternit Blue Black fibre cement slate.	09.08.16
G	Roof tile changed to Forticrete Gemini Interlocking Twin Plain Tile - Slate Grey.	21.06.16
F	Updated to suit Planning Layout Rev G.	29.04.16
E	Updated to suit Planning Layout Rev F.	24.03.16
D	Brick types amended due to previously submitted bricks being discontinued. Stone material added to plots 7-5, 11, 12, 66, 82, 83, 114, 115, 124, 125 & 130. Plots 6, 7, 27, 28, 36, 65, 72, 77 & 90 changed to brick. Plot 38 changed to render. Layout updated to suit proposed planning layout Rev E. Pumpstation removed.	24.02.16
C	Pumping station added.	
B		
A	Specification added	

NOTE:
PLOT 139 SUBJECT TO
PLANNING APPROVAL

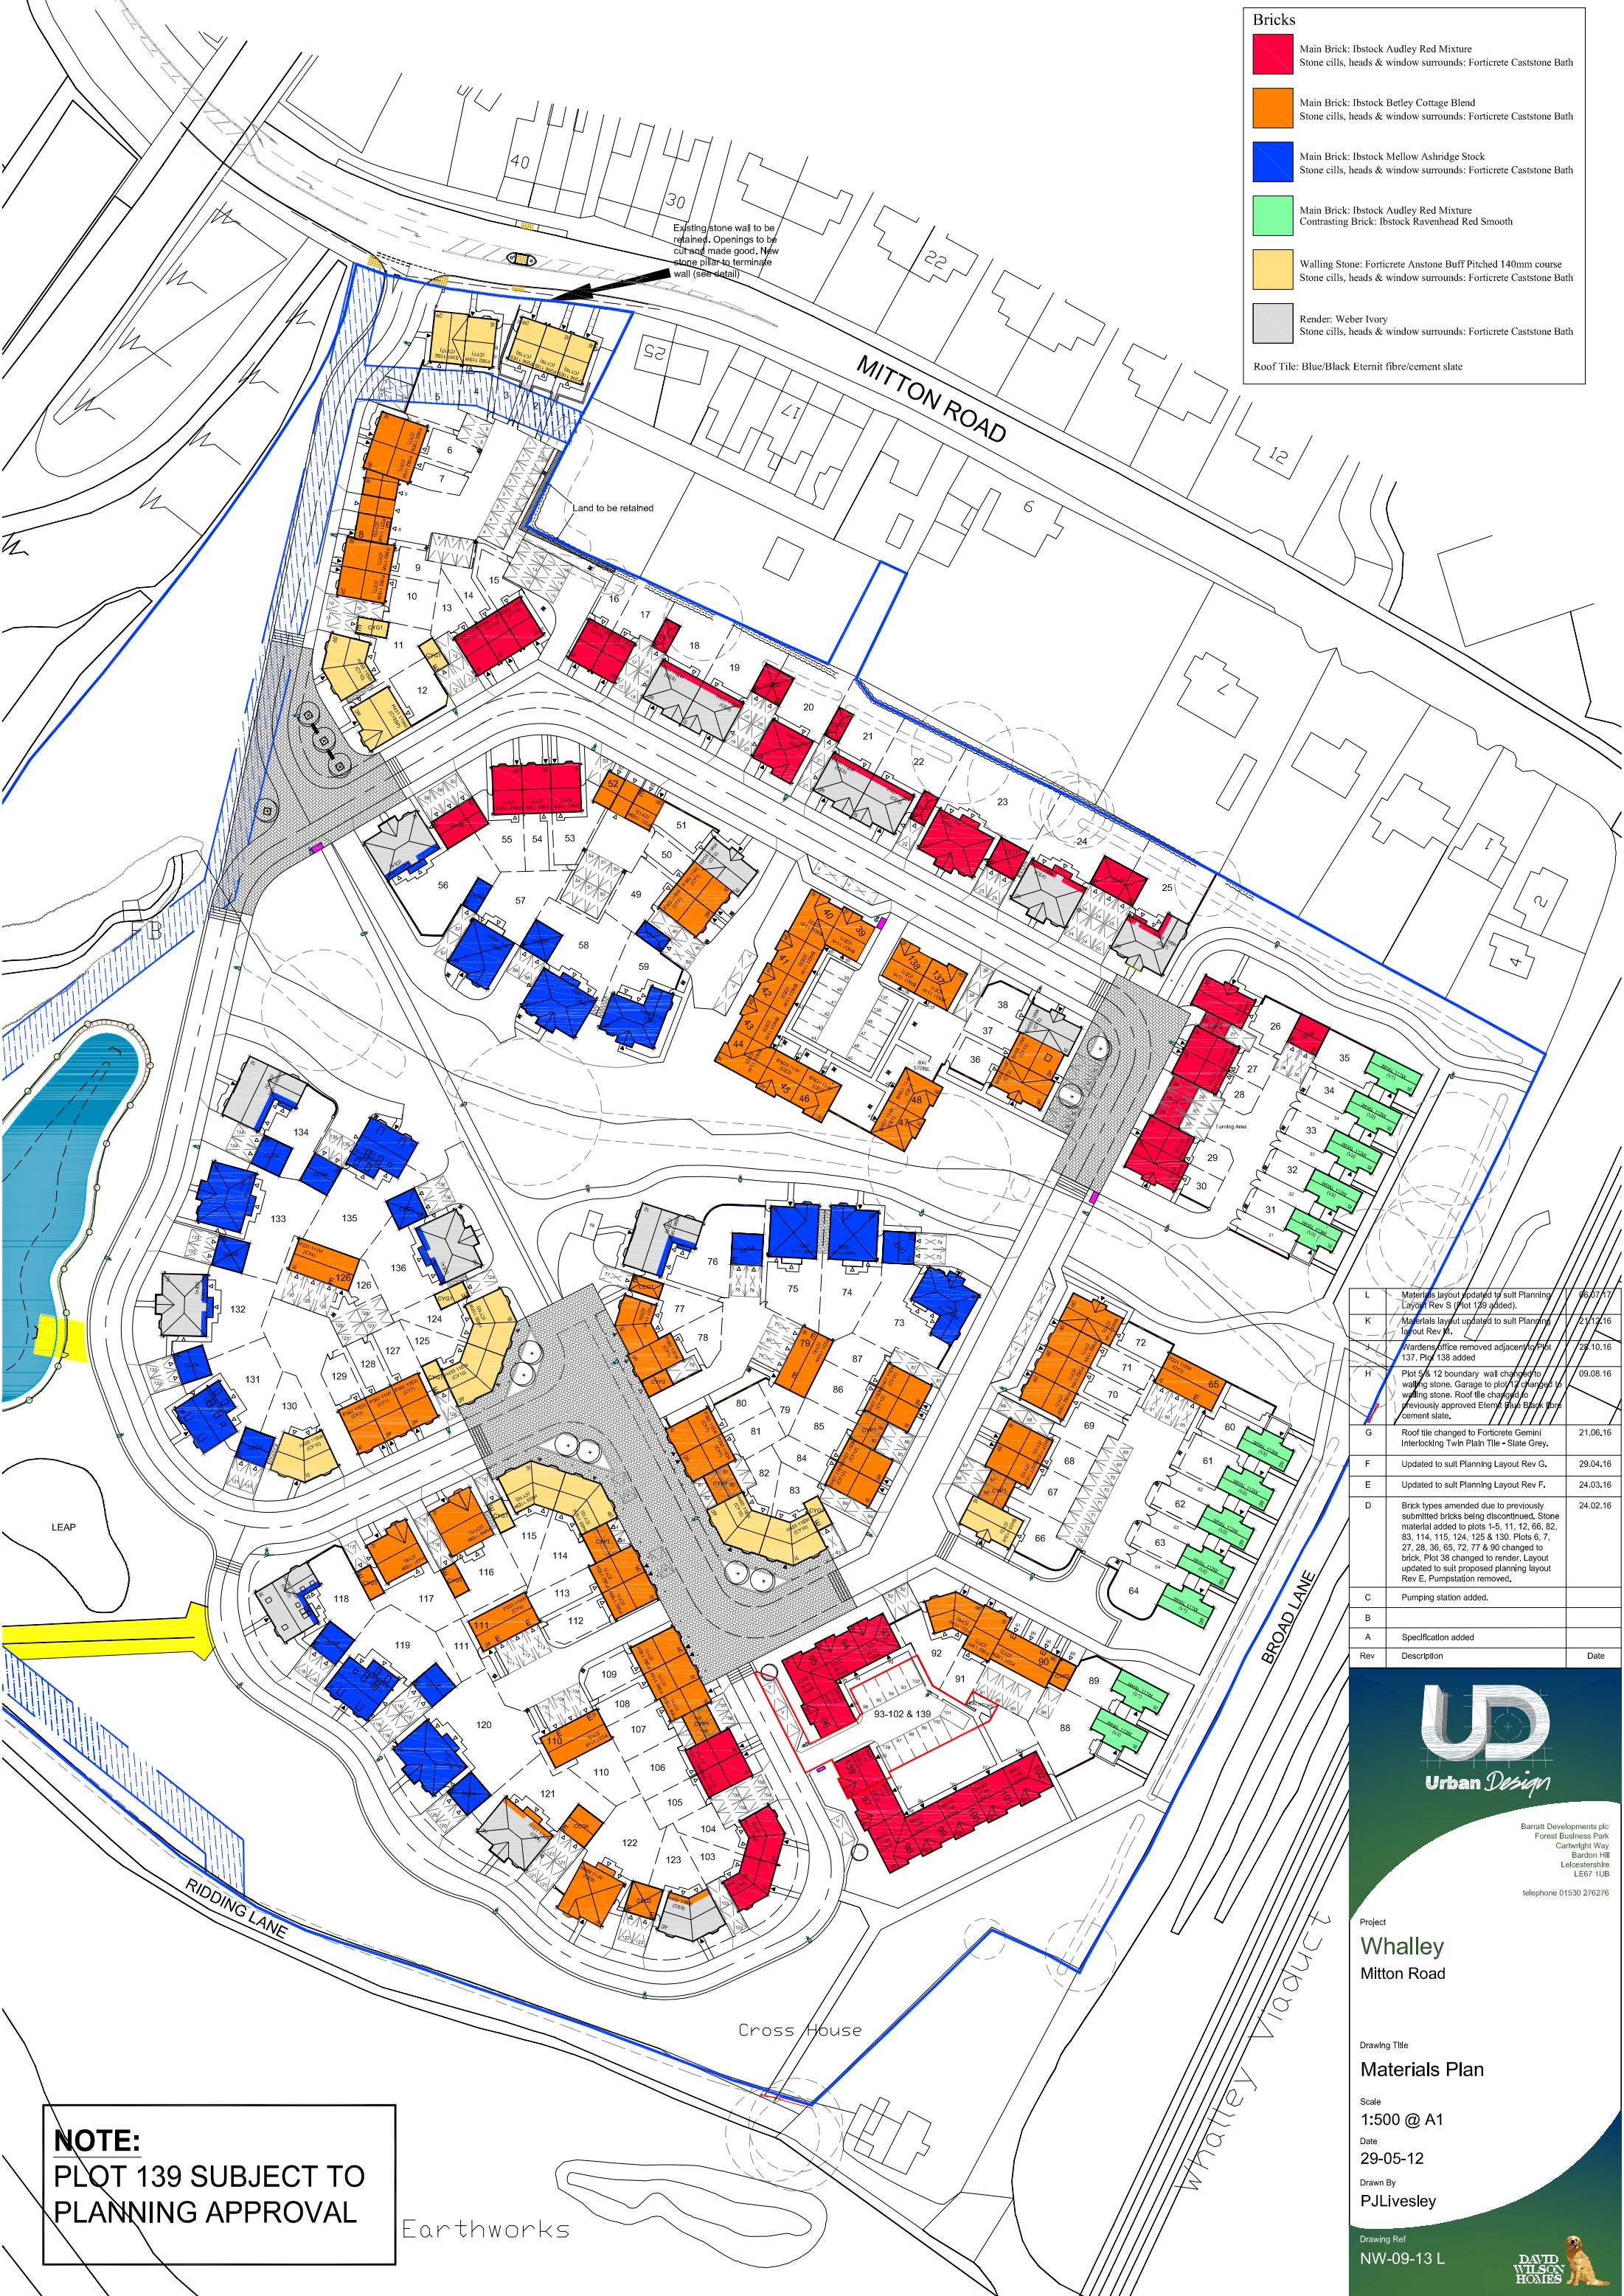

Urban Design

Barratt Developments plc
Forest Business Park
Cartwright Way
Bardon Hill
Leicestershire
LE67 1UB
telephone 01530 276276

Project
Whalley
Mitton Road

Drawing Title
Materials Plan

Scale
1:500 @ A1

Date
29-05-12

Drawn By
P.J.Livesley

Drawing Ref
NW-09-13 L

