








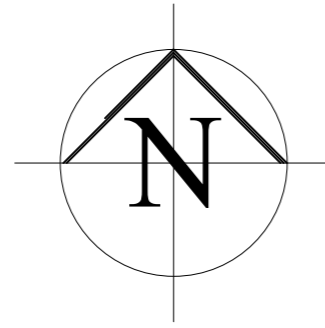


KEY

-  WHEEL WASH.
-  VEHICULAR/PEDESTRIAN GATES.
-  VEHICLE DIRECTIONAL ROUTES.
-  HERAS SECURITY FENCING.
-  HERAS SECURITY FENCING WITH DEBRIS NETTING ON BUND SIDE.
-  TREE PROTECTION
-  SITE COMPOUND.
-  CONTRACTOR PARKING
-  BUND



To be read in conjunction with
TREE REMOVAL AND PROTECTION PLAN
DWG c-981-06



REV	DATE	DESCRIPTION
B	20/06/18	Site layout amended
A	30/05/17	Site layout amended



Helm Bank, Natland, Kendal
Cumbria LA9 7PS
Tel: 015395 60605 OakmereHomes.co.uk

PROJECT TITLE CHATBURN ROAD CLITHEROE	
DRAWING TITLE CMS Layout	
DRAWING NUMBER 016/CMS/01	REVISION B
DATE 05/17	SCALE 1:500@A2