

ACCESS ROAD

320170653P

Rev	Date	Description	Drn	Chk	App
A	JUL 17		SB	BF	BF
-		ORIGINAL ISSUE	SB	BF	BF

OAKMERE HOMES

ACCESS ROAD  
LONG SECTION

CHATBURN ROAD


SCALE: NTS @A3 REV -

C116-110 REV A




INFRASTRUCTURE  
7 Hall Road, Fulwood, Preston, PR2 9QD  
T - 07970 265 334  
www.tonks-consulting.co.uk

END OF ACCESS

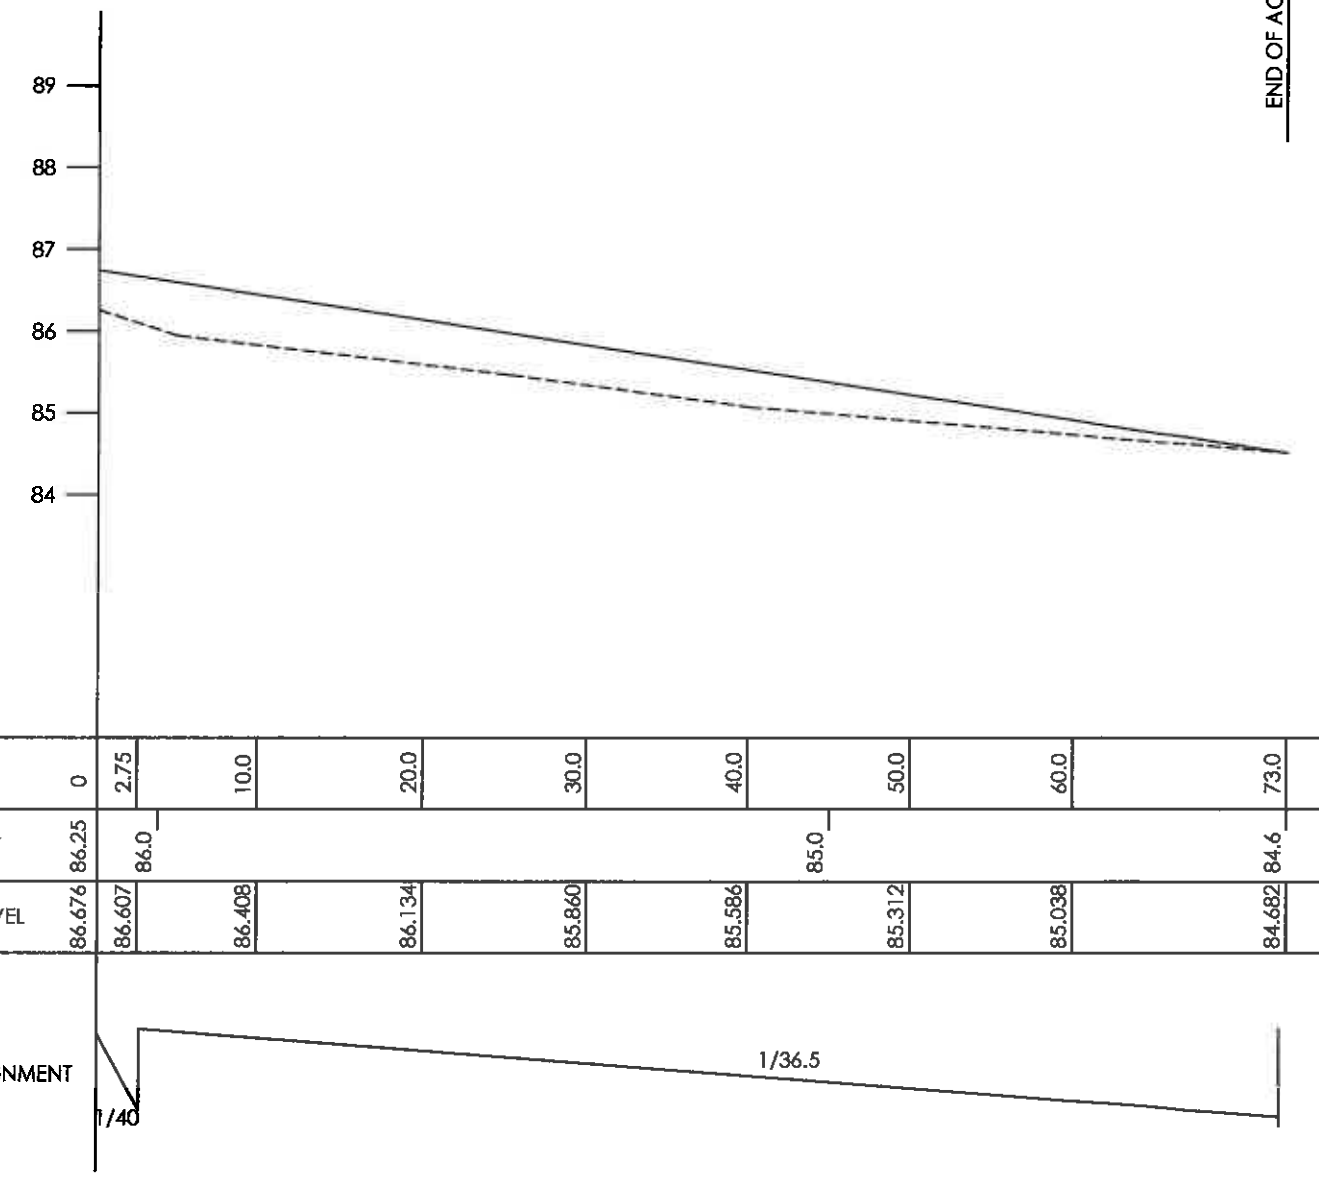

ROAD B

END OF TURNING HEAD

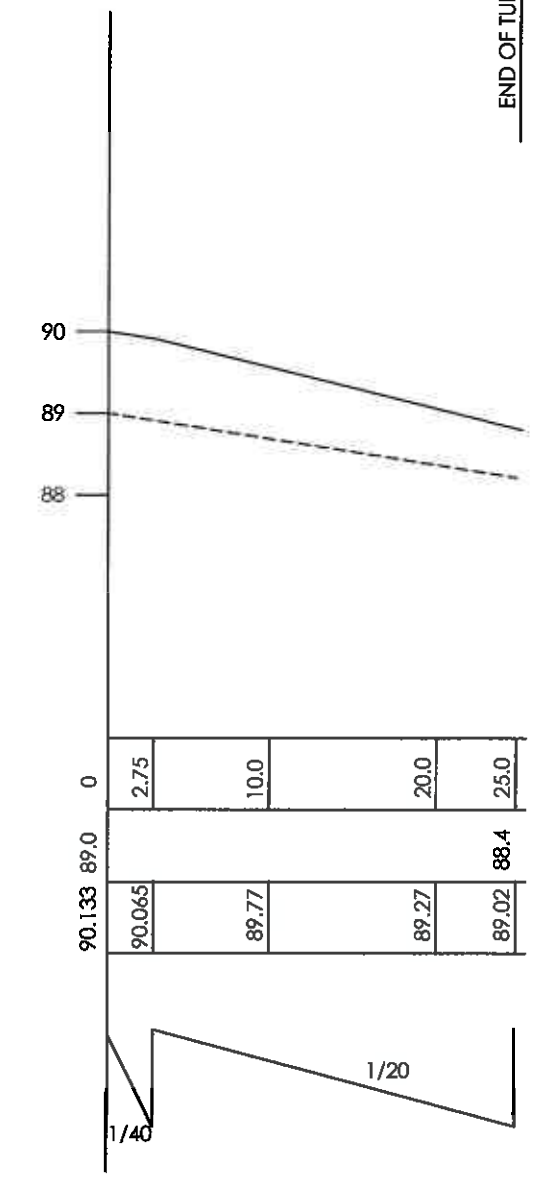

ROAD A

320170653P

A	JUL 17			SB	BF
				SB	BF
				SB	BF
Rev	Date	Description		Drn	Chk

OAKMERE HOMES


ROAD LONG SECTIONS

CHATBURN ROAD

SCALE: NTS @A3 REV A  
C116-111 REV A



INFRASTRUCTURE  
7 Hall Road, Fulwood, Preston, PR2 9QD  
T - 07970 265 334  
www.tonks-consulting.co.uk

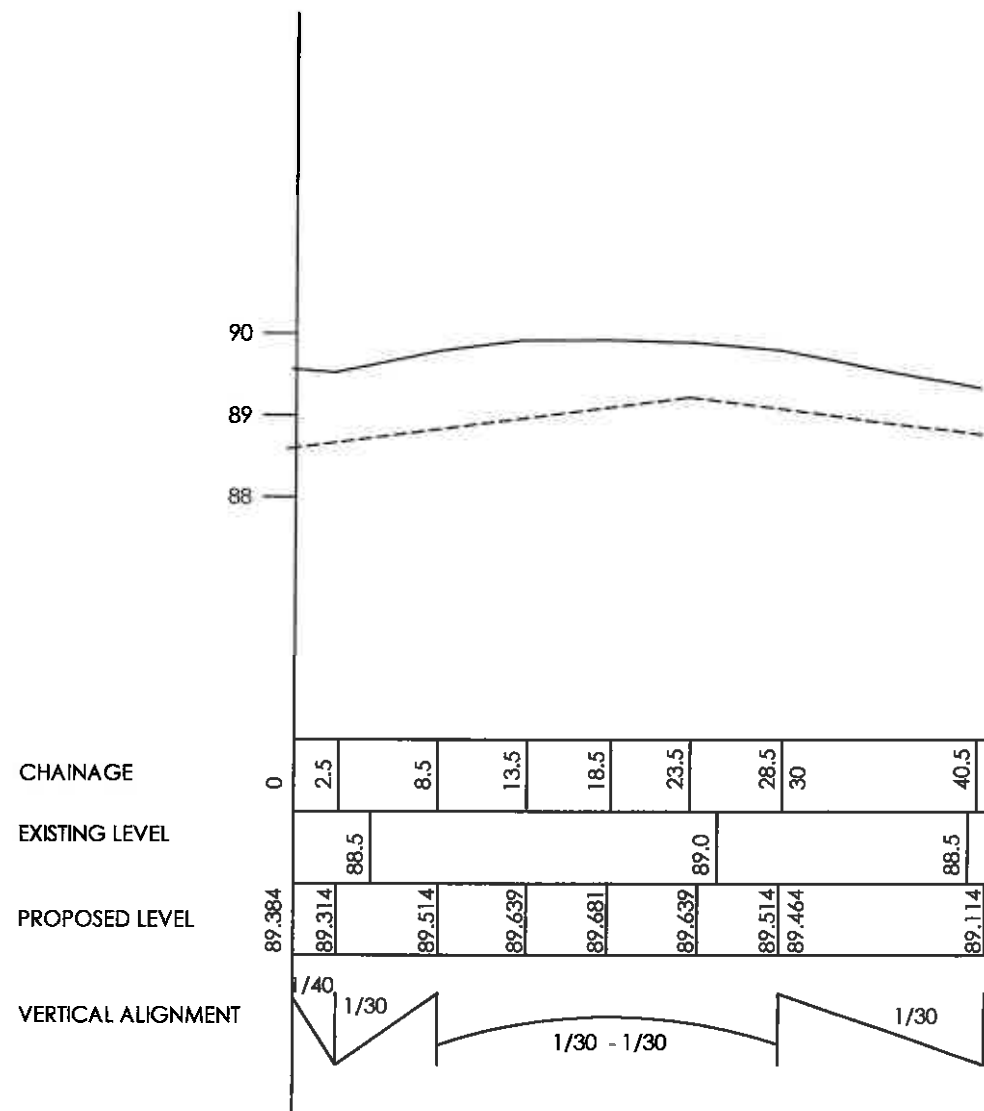

ROAD C

320170653P

Rev	Date	Description	SB Dm	BF Chk	BF App
-		ORIGINAL ISSUE			

OAKMERE HOMES

ROAD LONG SECTIONS

CHATBURN ROAD

SCALE: NTS @A3 REV

C116-112



INFRASTRUCTURE  
7 Hall Road, Fulwood, Preston, PR2 9QD  
T - 07970 265 334  
www.tonks-consulting.co.uk