



RH81.22

Waddington Road

3 Millstones


ABBREVIATIONS

- CH Cable Height
- CL Cover Level
- EH Eaves Height
- GU Gully
- LP Lamp Post
- MH Man Hole
- RH Ridge/Roof Height
- SVP Soil Vent Pipe
- TW Top of Wall
- USB Under Side of Beam

NOTE
All levels and coordinates relate to OSGB36(15) using GNSS data.
Levels defining edge of carriageway are observed at channel (bottom of kerb).



See Drawing Ref. 2329.P.10

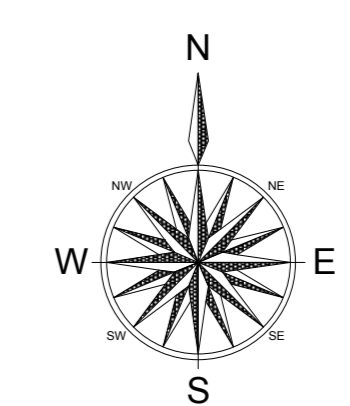

Rev.	Date	Description

Barnsteads Barn
Waddington Road, West Bradford

Proposed Site Plan

Drwg. No.: 2329.P.11	Rev.: -
----------------------	---------

Date: Jun '17 Scale: 1:100@A1

IWA Architects

Waterloo Mill, Waterloo Road, Clitheroe, Lancashire, BB7 1LR.
t: +44 (0) 1200 423487
f: +44 (0) 1200 458278
e: admin@iwaarchitects.co.uk
w: www.iwaarchitects.co.uk

RH80.85