

External building materials

Roofs are to be natural slate with flush fitting roof lights and lead flashings

Dark grey coloured powder coated metal rainwater goods to be moulded type

All walls are to be built of natural reclaimed stone, quoins and dressed stone surrounds

All window and door frames are to be dark grey painted/stained timber and powder coated aluminium.



West Elevation
10.0 M





South Elevation
14.7M




East Elevation




North Elevation

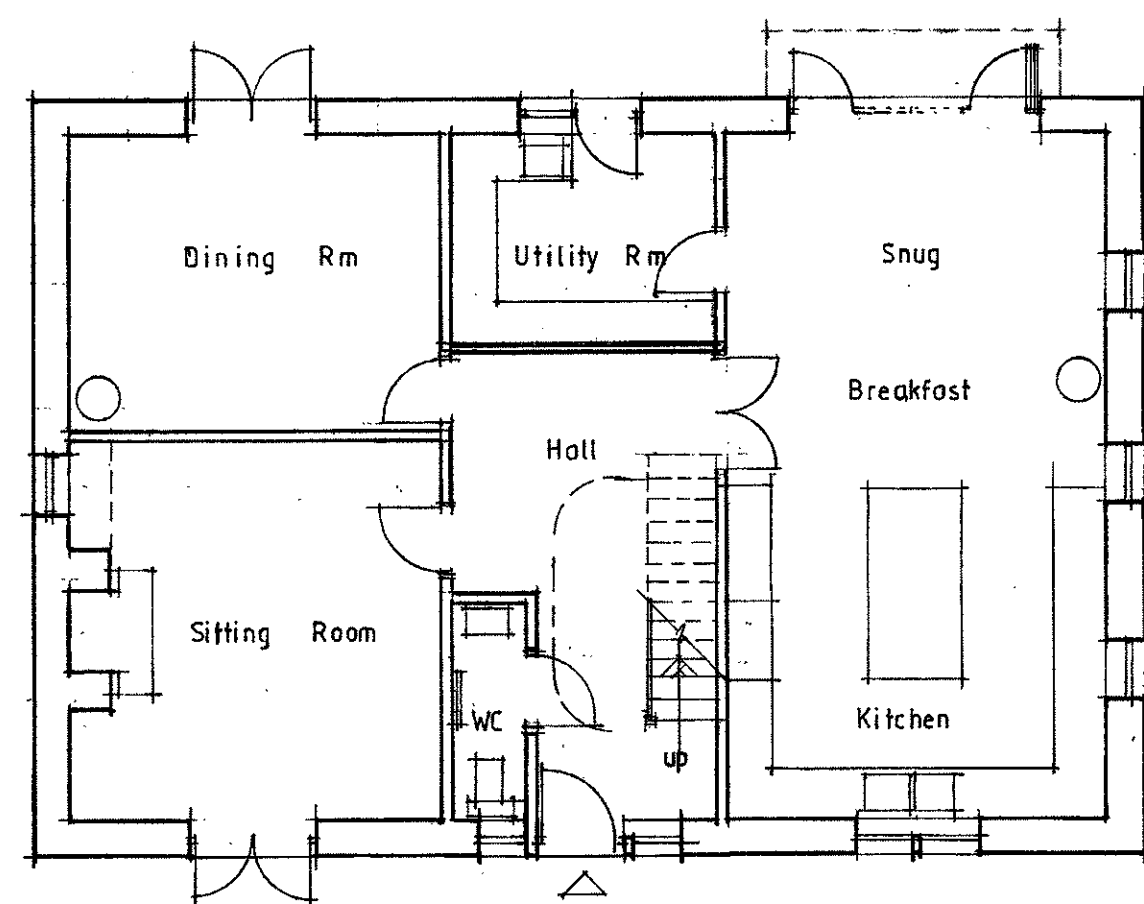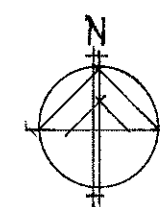

Ground Floor Plan

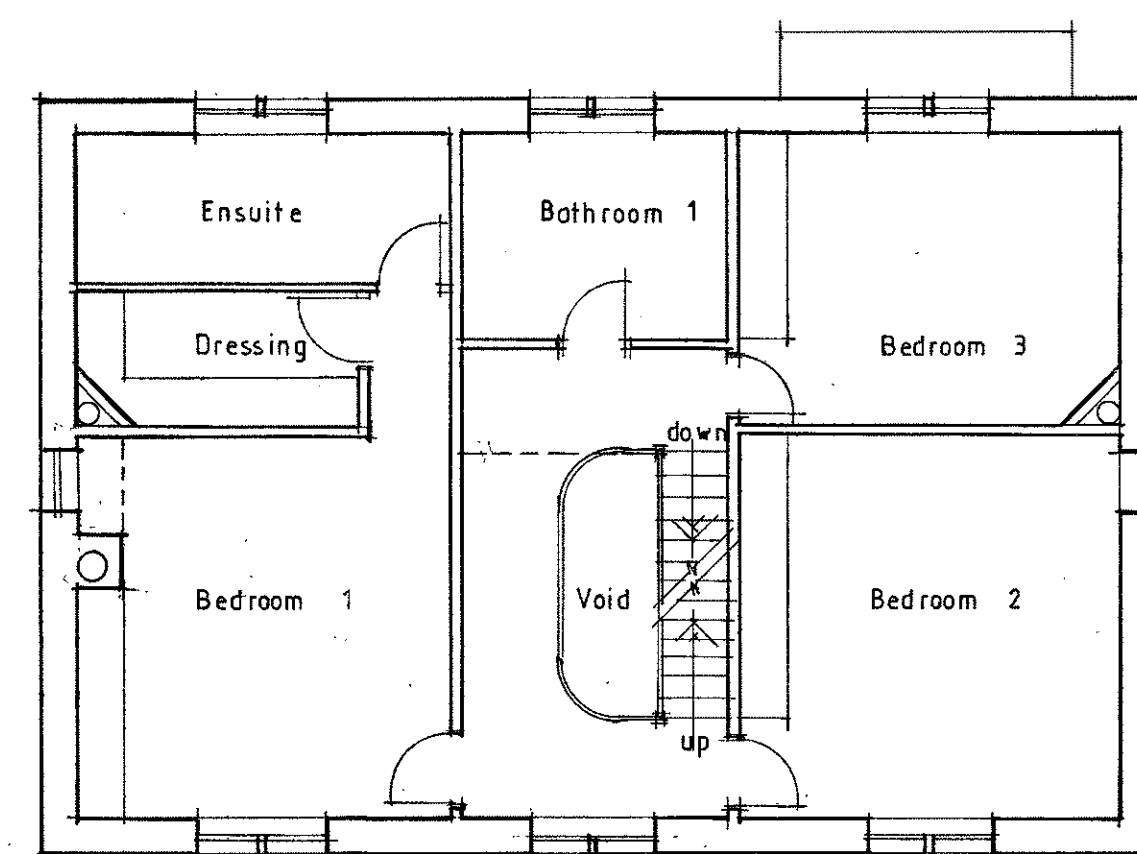

First Floor Plan

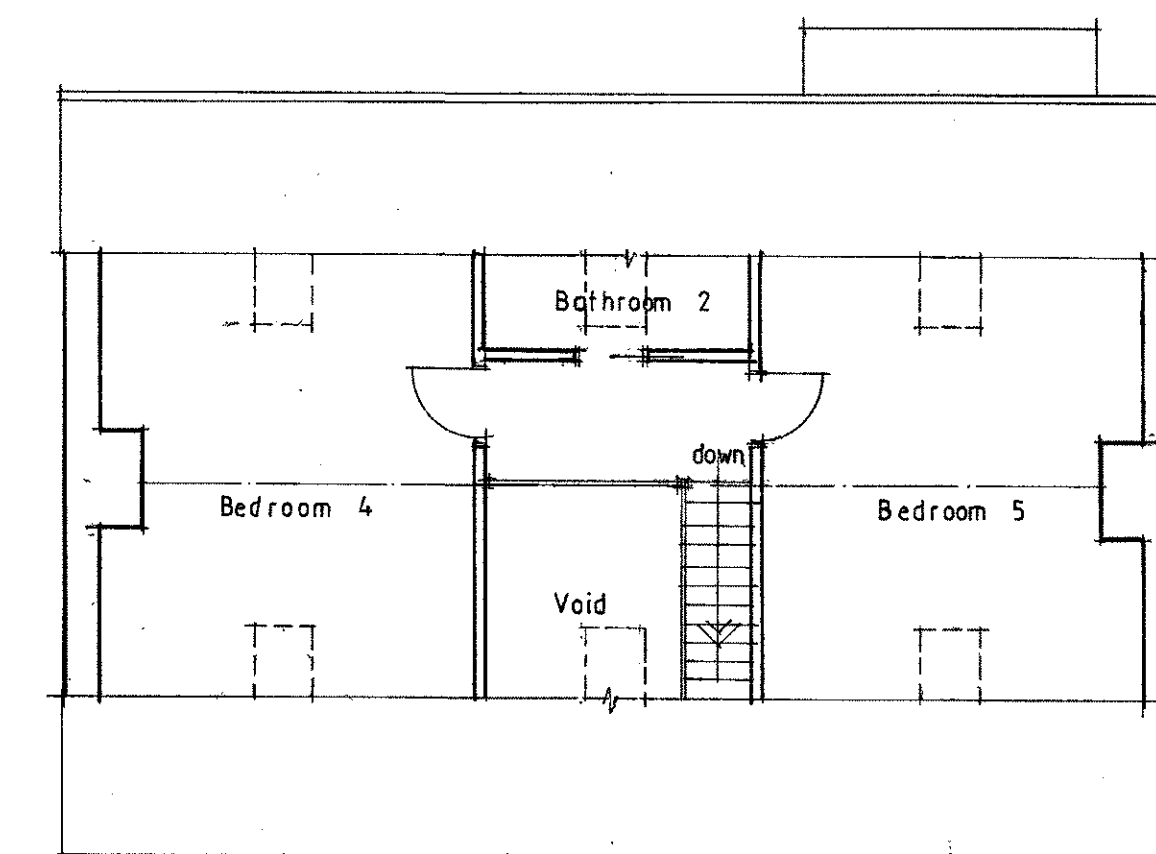

Second Floor Plan

320170674P

Client
Messrs S. & A. Thomber

Job Title
Proposed Erection Of
4 No. Dwellings At
The Moorcock Inn
Slaidburn Road
Waddington

Drawing Title
Proposed Plans & Elevations
Plot 3

Scale
1/100 @ A1
Date
May 2016
Drawn
SGH

spa ARCHITECTS
SUNDERLAND PEACOCK & ASSOCIATES LTD.
HAZELMEAD, PHILICO ROAD, CLITHEROE,
LANCASHIRE, BB7 2AG.
T 01200 423178 F 01200 427328
E info@sunderlandpeacock.com
www.sunderlandpeacock.com

4 5 1 2 - 0 3 / 0 4