




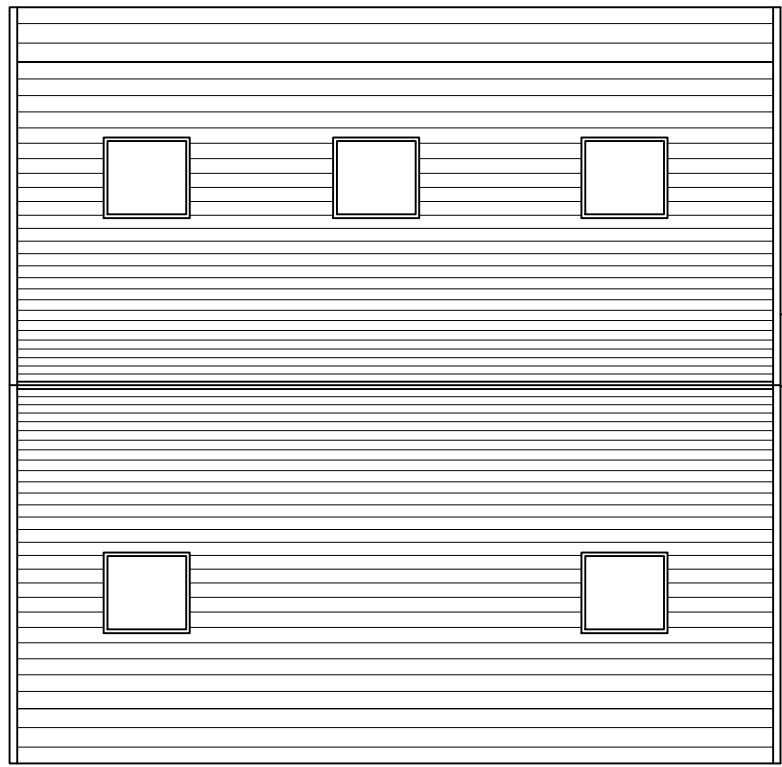


Proposed Unit 3 - Roof Plan - 1:100

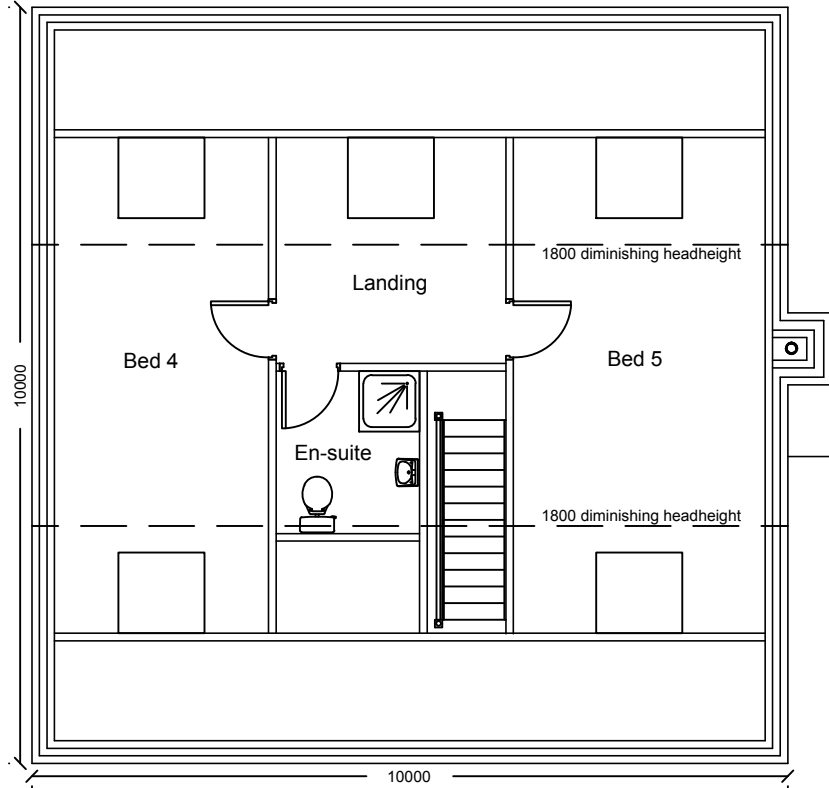


Proposed Unit 3 - Second Floor Plan - 1:100

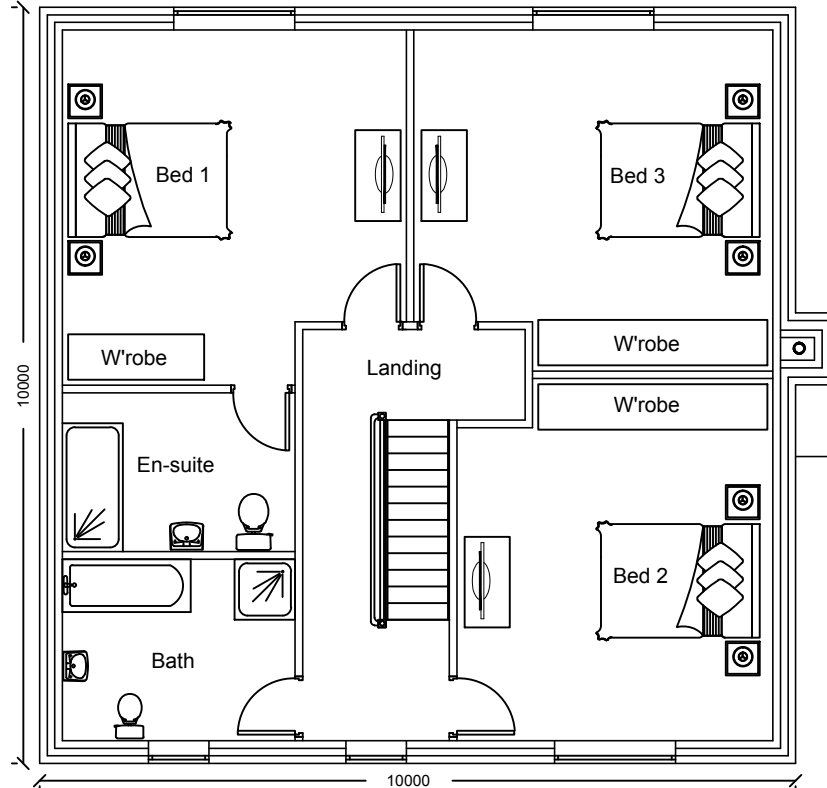


Proposed Unit 3 - First Floor Plan - 1:100

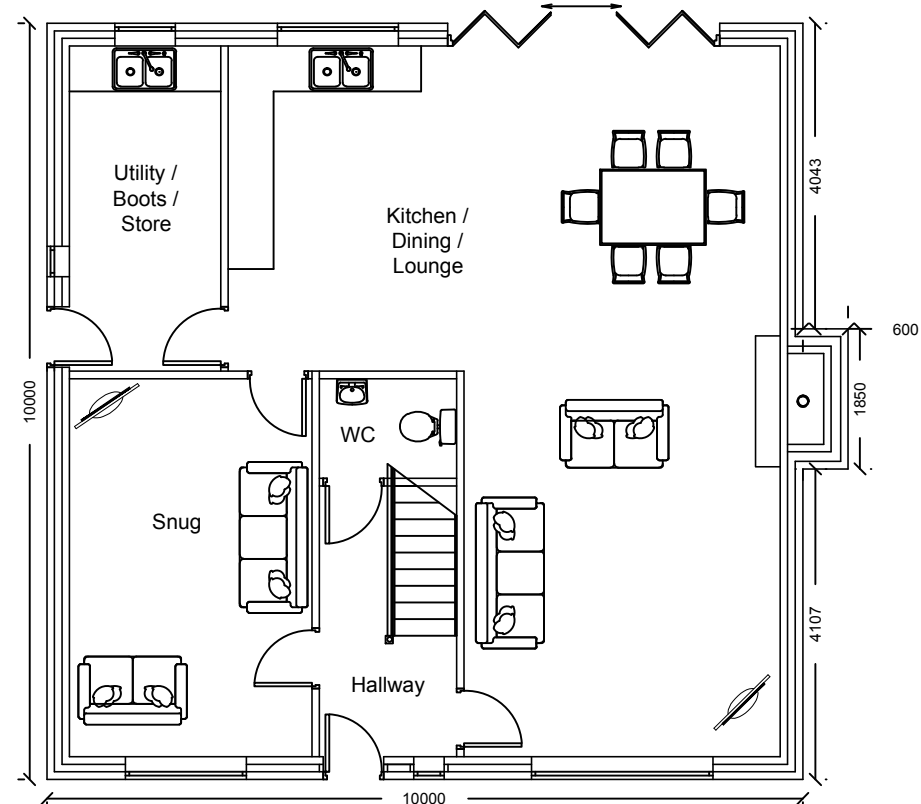


Proposed Unit 3 - Ground Floor Plan - 1:100

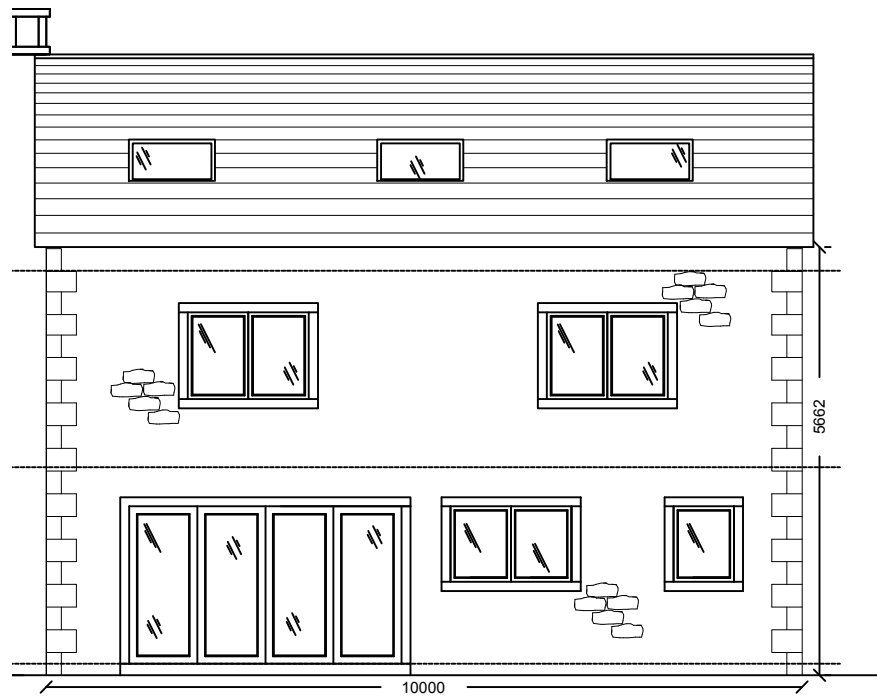


Proposed Unit 3 - Northerly Facing Elevation - 1:100

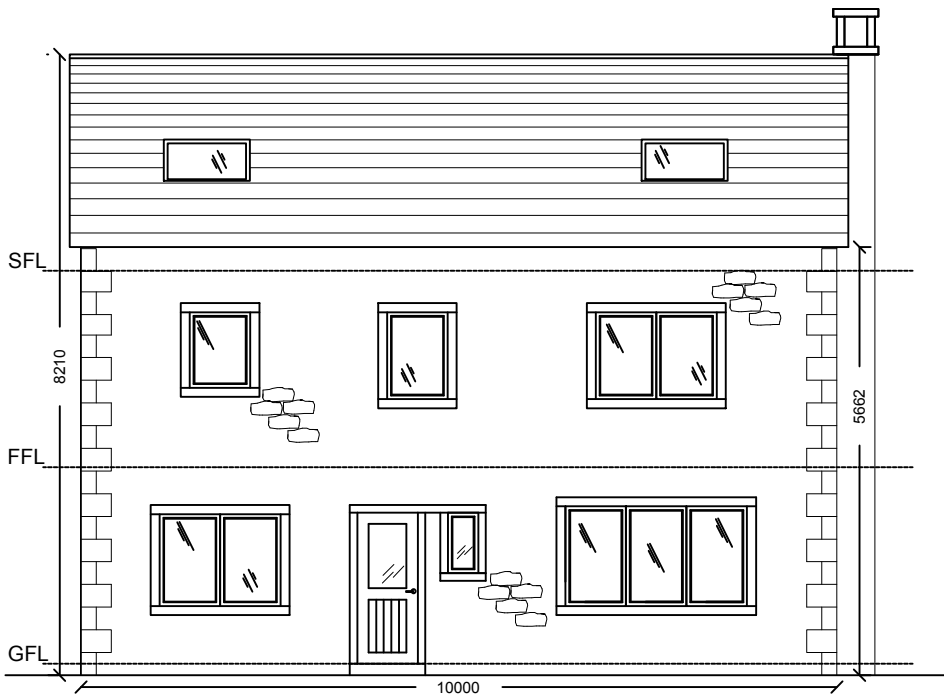


Proposed Unit 3 - Southerly Facing Elevation - 1:100

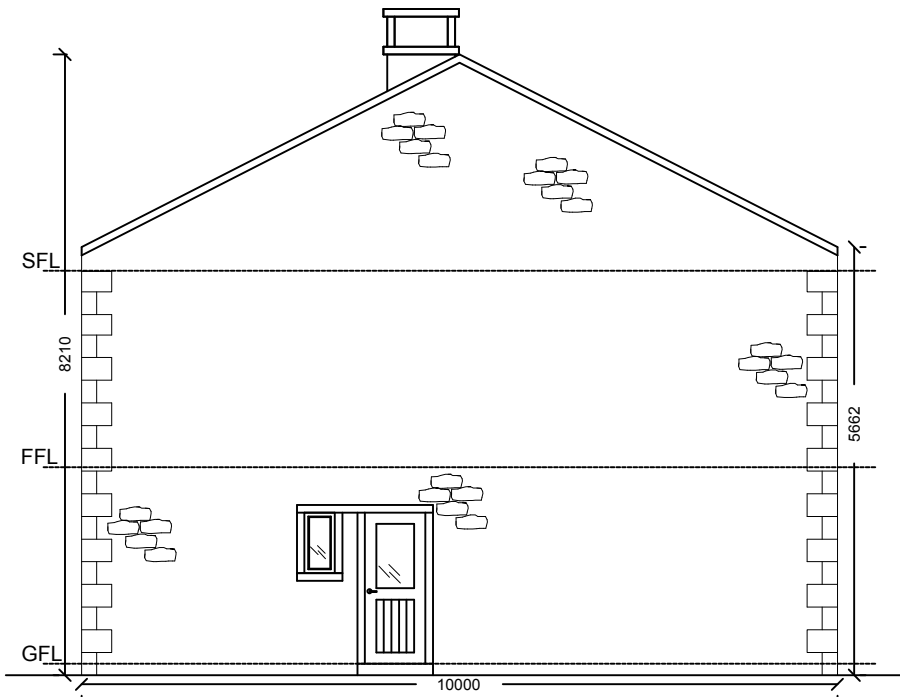


Proposed Unit 3 - Westerly Facing Elevation - 1:100

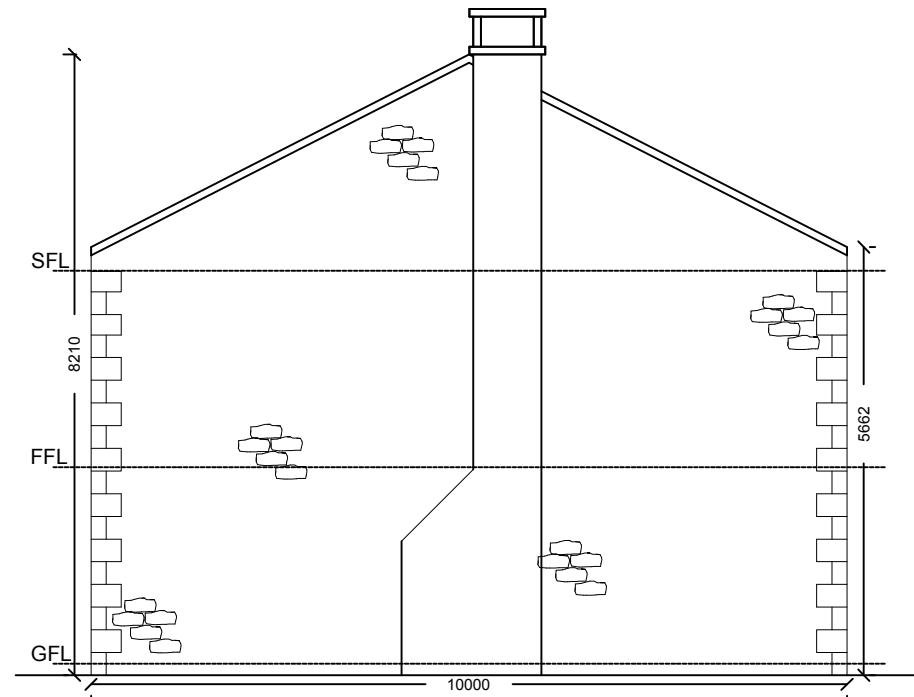

Proposed Unit 3 - Easterly Facing Elevation - 1:100

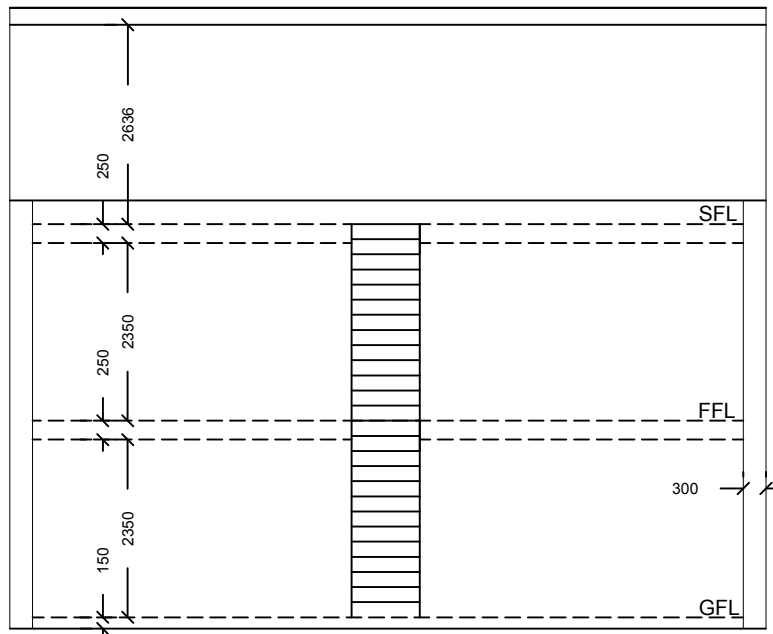

Proposed Unit 3 - Front Cross Section - 1:100

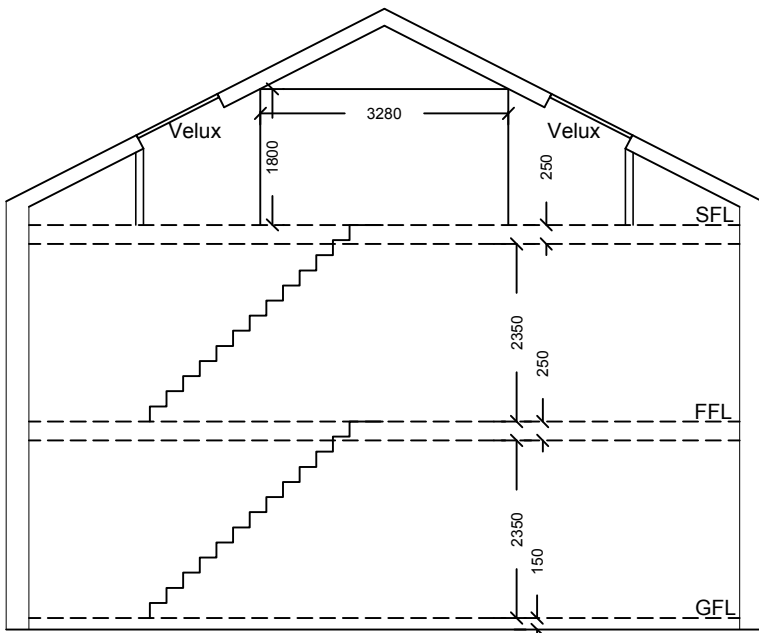

Proposed Unit 3 - Side Cross Section - 1:100

Materials Key:	
Roof:	Blue slate covered.
Walls:	Natural stone facing with Quoins to all corners.
Doors:	Grey Aluminium with Double glazed panels
Windows:	Double glazed panels in Grey aluminium frames

G

H

A

Gary Hoerty Associates
Gary Hoerty Associates Chartered Surveyors
Suite 9 - Grindleton Business Centre
The Spinney
Grindleton
Clitheroe
Lancashire BB7 4DH
T: 01200 449700
Email: info@ghaonline.co.uk

Project: (No: Ain.798.2261)
Planning - Proposed Holiday Cottage Development at
on land at Cunliffe Moss Farm,
Saccary Lane,
Mellor BB1 9DL

Title: Unit 3 - Plans and Elevations

Drawing No: Ain/798/2261/03**Drawn:** PF

Client: Mr M Ainsworth

Date: June 2017**Scale:** 1:100 @ A2

Amendments:

--	--	--	--	--	--	--