



EXISTING SOUTH-EAST ELEVATION



PROPOSED SOUTH-EAST ELEVATION

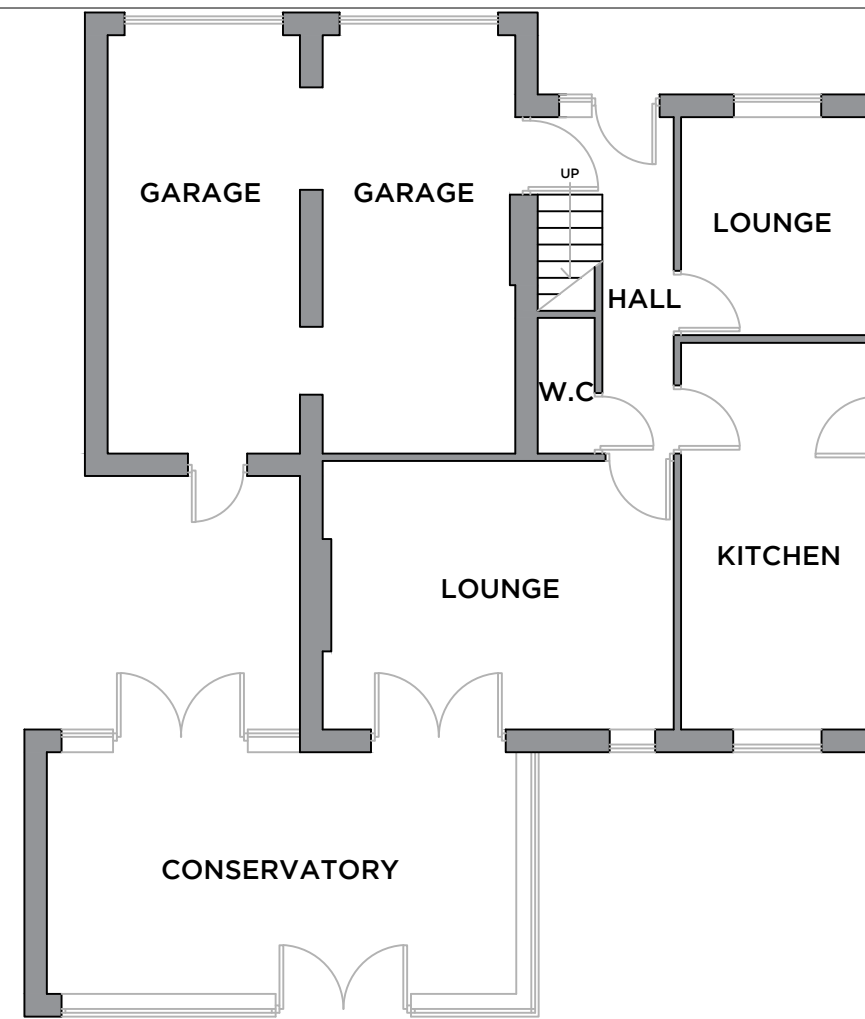

EXISTING GROUND FLOOR PLAN

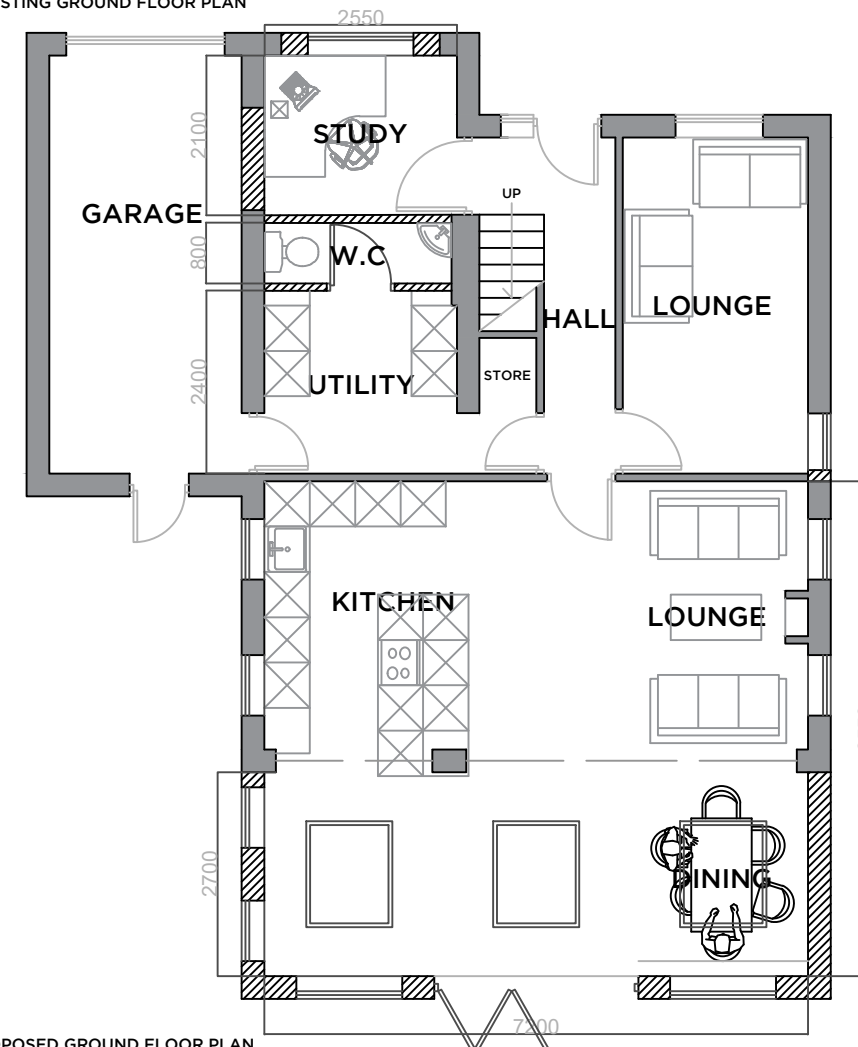

PROPOSED GROUND FLOOR PLAN

Notes:

Rev	Date	Revision

project:  
**PROPOSED REAR SINGLE STOREY EXTENSION, 36 HAWTHORNE PLACE, CLITHEROE, BB7 2HU**

client:  
**MR & MRS PAKMAN**

drawing title:  
**EXISTING & PROPOSED REAR ELEVATION & GROUND FLOOR PLAN**

scale:  
**1:100 @ A3**

drawn: <b>DS</b>	checked: <b>PH</b>
---------------------	-----------------------

date:  
**26/07/17**

project no. <b>PHA/116</b>	dig. no. <b>100</b>	rev. <b>-</b>
-------------------------------	------------------------	------------------