


PENDLE SKI CLUB  
 CLITHEROE ROAD  
 SARBDEN

320170758P

- CONDITION 5  
 NEW DRY STONE WALLS TO CAR PARK  
 rough rounded top stones, recessed mortar bed  
 dry random stone, locally sourced


ground line  
 600x150 lean mix concrete foundation

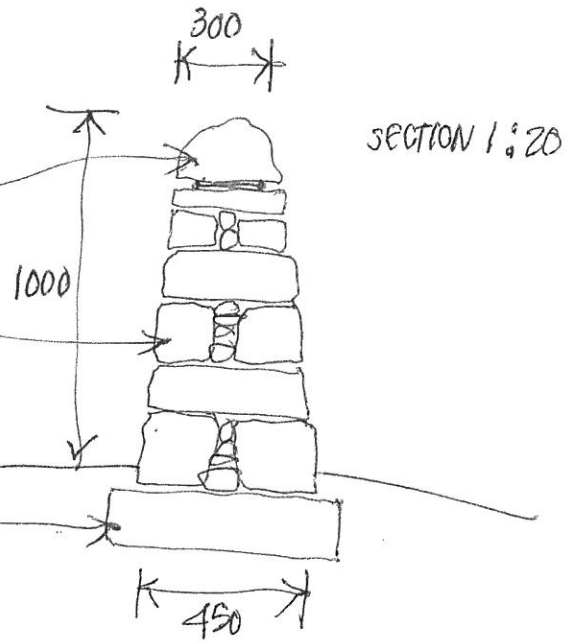

- CONDITION 6  
 GABION WALL TO CAR PARK

750x750x750 galv steel wire cage  
 filled random local stone

granite chippings 20mm gauge  
 car park surface

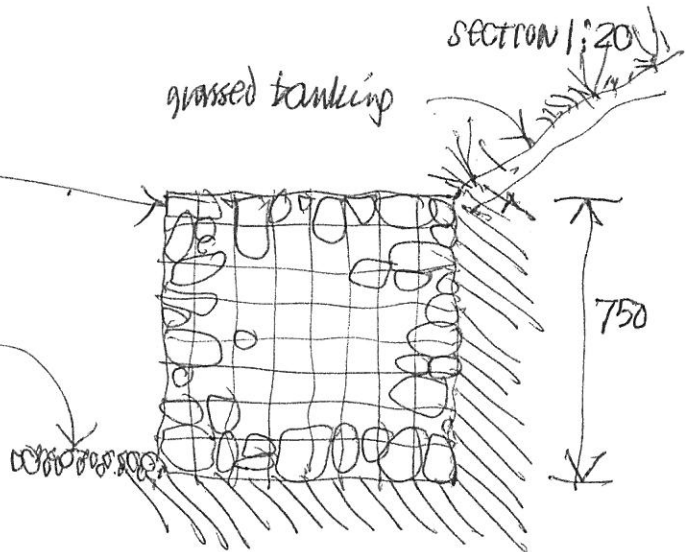

- CONDITION 9  
 CAR PARK SPACE MARKERS

100Ø timber log posts @ 2500 centres  
 driven into ground

granite chipping surface

