
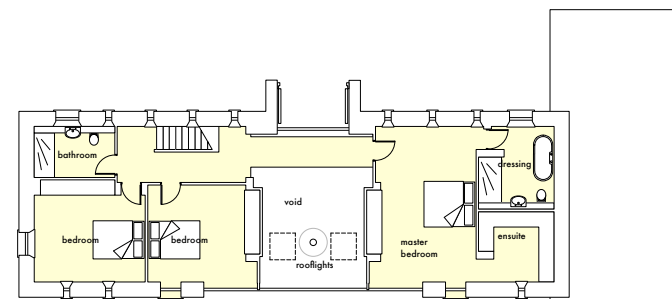


no existing drawings based on information provided by others: no measured survey of the property has been undertaken by the architect.
the drawing is to be read in conjunction with all relevant consultants and specialist drawings.
the architect is to be notified of any discrepancies before proceeding.
do not scale from this drawing: all dimensions are to be checked on site.
this drawing is subject to copyright.

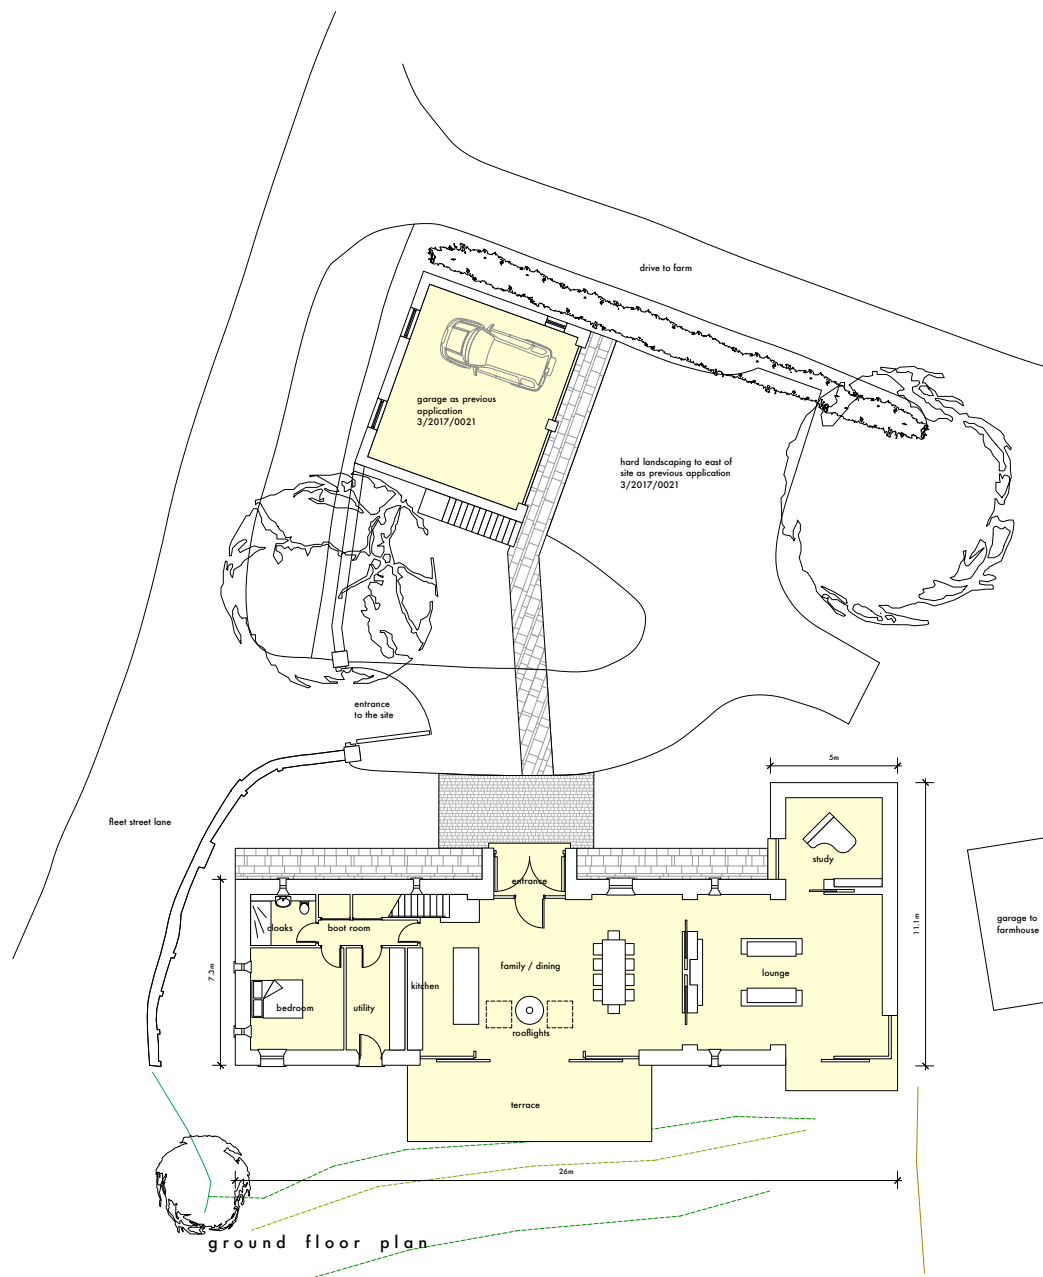

rev.C 11.09.17 revised window size

rev.A aug.17 issued for planning

stanton andrews
architects

44 york street
clitheroe
BB7 2DL

t 01200 444490
e mail@stantonandrews.co.uk
w stantonandrews.co.uk

Eatoughs Farm
Ribchester

Proposed Plans

dis.no.	17.16 / 10	rev.	C
na	june 17	scale	1 to 100 @ A1
drawn	date		