


Lumley Street Light

Horizontal Illuminance (lux)

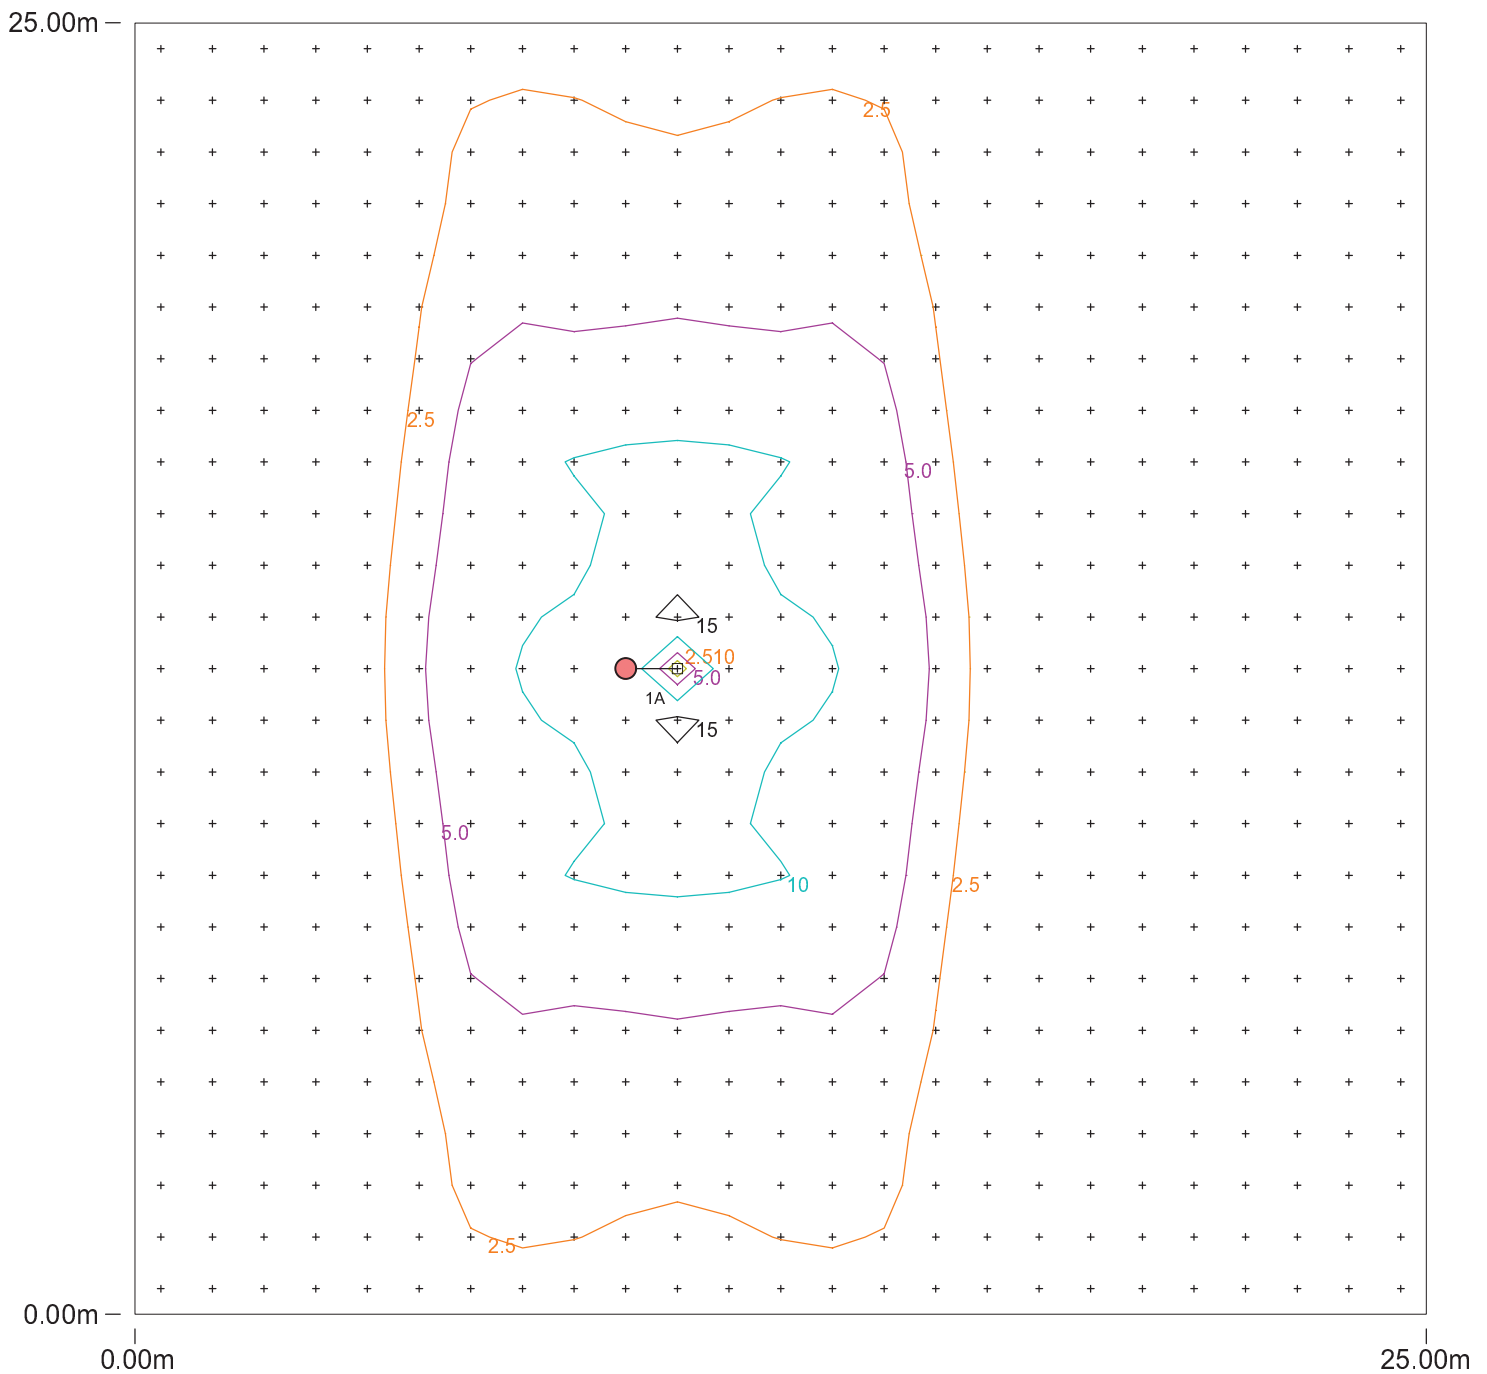

Results

Eav	2.53
Emin	0.01
Emax	16.12
Emin/Emax	0.00
Emin/Eav	0.00