

NOTES: THIS DRAWING IS THE COPYRIGHT OF
BRATHERTON PARK DESIGN LTD.

1. THIS DRAWING IS NOT TO BE SCALED
2. ALL DIMENSIONS TO BE CHECKED ON SITE BY THE CONTRACTOR
3. ANY AMBIGUITIES AND/OR OMISSIONS BETWEEN THIS DRAWING AND INFORMATION GIVEN ELSEWHERE MUST BE REPORTED IMMEDIATELY TO THE ENGINEER FOR CLARIFICATION BEFORE PROCEEDING. THE CONTRACTOR MUST CHECK THE LOCATION OF EXISTING SERVICES AND ASCERTAIN THE EXISTENCE OF ANY PREVIOUSLY UNKNOWN SERVICES ON THE SITE BEFORE BEGINNING ANY EXCAVATIONS.
4. BASES ARE TO BE A MINIMUM OF 6m APART FROM SIDE TO SIDE. SEE CRITICAL DIMENSIONS DWG.
5. EACH BASE IS TO BE A MINIMUM OF 3m AWAY FROM ROADSIDE.
6. EACH BASE IS TO BE PROVIDED WITH FLAGGED STRIP. SEE TYPICAL DETAILS DRAWING No. 1.
7. ACCESS ROADS ARE TYPICALLY 4m OR 5m WIDE. SEE CRITICAL DIMENSIONS DWG.




REGAL LIGHT
BOLLARD




LUMLEY LAMP
COLUMN

KEY

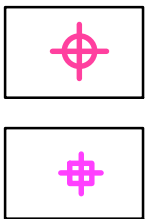


HIGH LEVEL LUMLEY LAMP COLUMN WITH
GLOBE LIGHT INSTALLED BY ELECTRICAL
CONTRACTOR

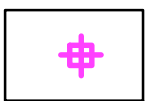

LOW LEVEL REGAL BOLLARD INSTALLED BY
ELECTRICAL CONTRACTOR

SCALE : 0 10 20 30 40 50
0.M 50.M

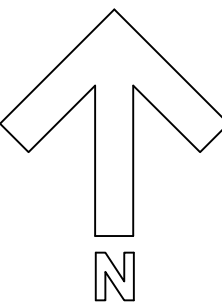

REV	DESCRIPTION	DATE	INITIAL

Bratherton

PARK DESIGN CONSULTANTS

Mollington Grange • Parkgate Road • Mollington
Chester • CH1 6NP

T. 01244 853 000 • F. 01244 853 807
E. parkdesign@bratherton.co.uk W. www.bratherton.co.uk

PENDLE VIEW LODGES

PROPOSED LIGHTING

DATE • 23/08/17	SCALE • 1:500 @ A0
DRAWN • JC	CHECKED • REV •
JOB • 1339/1/6	