


- NOTES**
1. Levels : Ordnance Survey GPS Datum.
  2. Grid : Ordnance Survey National Grid based on GPS Observations.
  3. North Point indicative only.
  4. Drainage pipe sizes are approximate as gauged from the surface.
  5. Expert identification is advised for tree species.
  6. Boundary detail may not represent the extent of legally conveyed ownership.
  7. Survey carried out to client specification and in accordance with RICS publication: SURVEYS OF LAND, BUILDINGS & UTILITY SERVICES AT SCALES 1:500 & LARGER, 2nd EDITION.
  8. Copyright of this survey, and all associated drawings and digital information, is owned by Bury Associates Limited. This information may not be sold on to a third party without prior permission of Bury Associates Limited and payment of the appropriate fee.

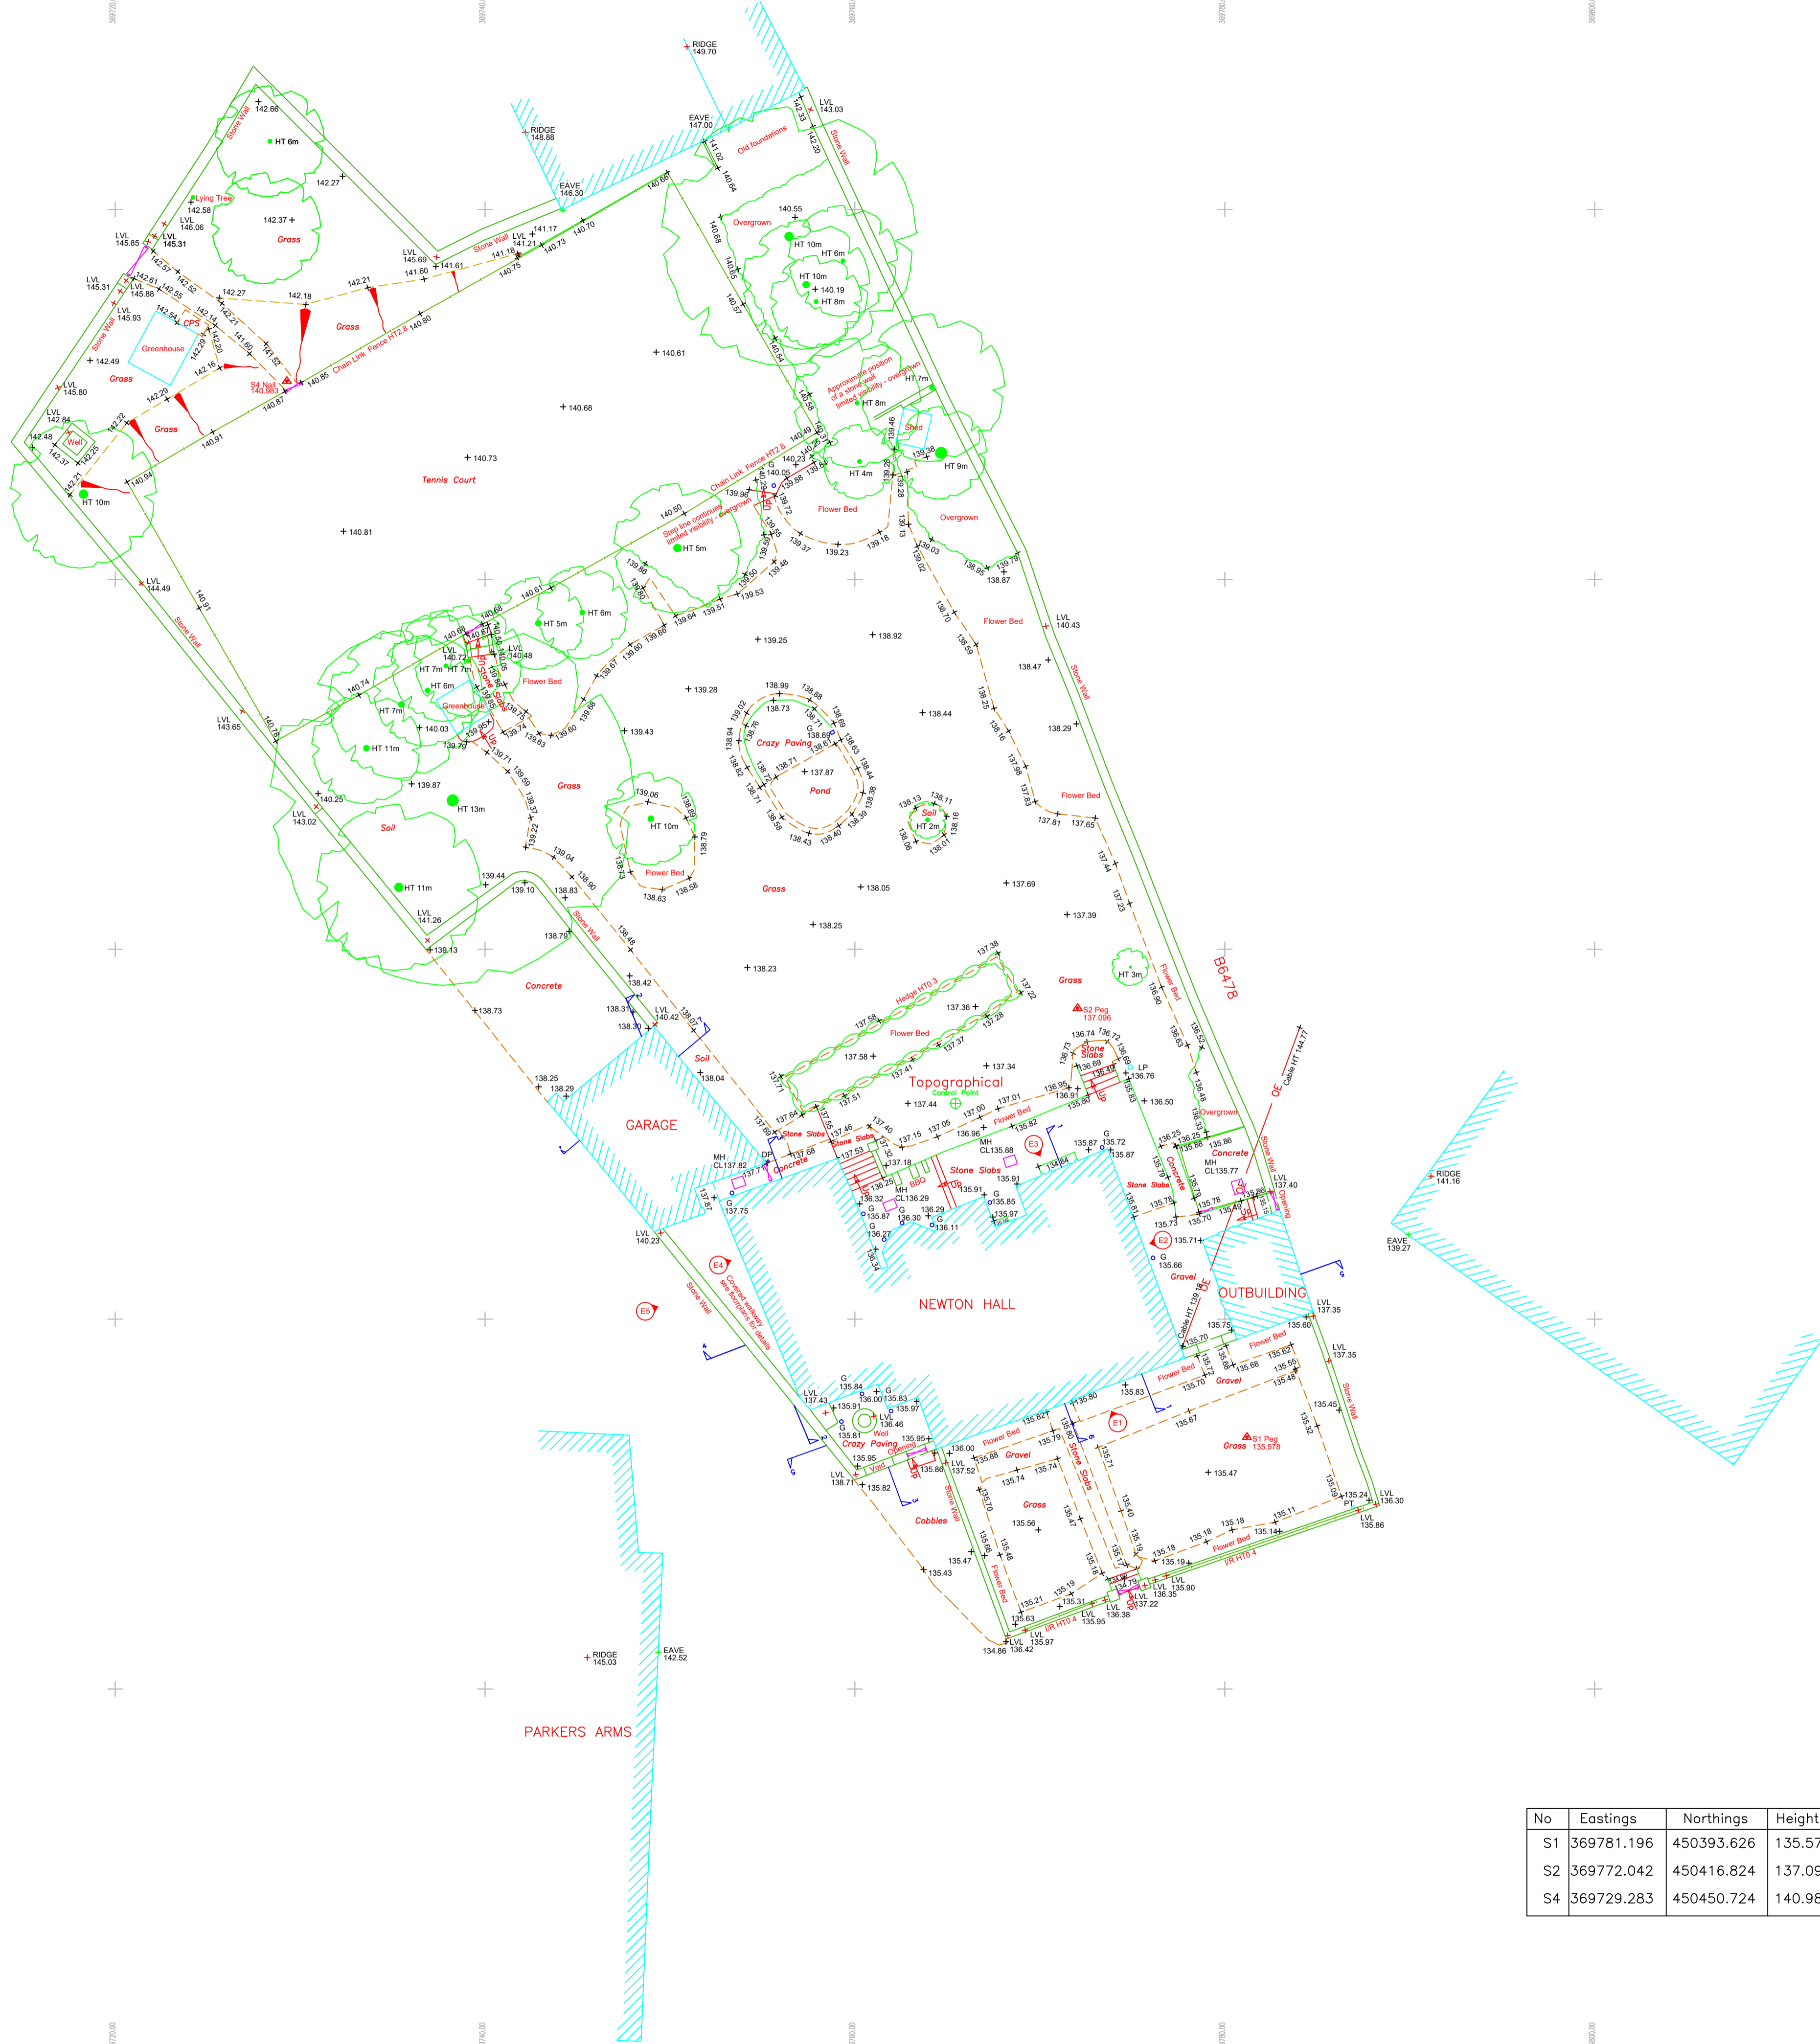

- KEY**
- INTERNAL FEATURES**
- B BEAM HEIGHT
  - C CEILING HEIGHT
  - D DOOR HEIGHT
  - P PIPE HEIGHT
  - FL FLOOR LEVEL
  - H HEAD HEIGHT
  - S SILL HEIGHT
  - SP SPRING HEIGHT
  - LS LIGHT SWITCH
  - ES ELECTRICAL SOCKET
  - SC SLOPING CEILING (ARROW POINTS UP)
  - IH IMMERSSION HEATER
  - BH BOILER
  - R RADIA TOR
  - TS TELEPHONE SOCKET
  - FA FIRE ALARM
  - TS TV SOCKET
  - L LIGHT
- TOPOGRAPHICAL FEATURES**
- AV AIR VALVE
  - BA BARRIER
  - BB BELISHA BEACON
  - BH BORE HOLE
  - BKW BRICK WALL
  - BL BOLLARD
  - BM BENCH MARK
  - BS BUS STOP
  - BT BRITISH TELECOM COVER
  - BW BARBED WIRE FENCE
  - CB CONTROL BOX
  - C/B CLOSE BOARDED FENCE
  - CCTV CCTV CAMERA
  - CL COVER LEVEL
  - CL CHAIN LINK FENCE
  - CP CATCH PIT
  - CPS CONCRETE PAVING SLABS
  - CTV CABLE TELEVISION COVER
  - CW CONCRETE WALL
  - DP DOWN PIPE
  - EIC ELECTRIC INSPECTION COVER
  - EP ELECTRIC POLE
  - ER EARTH ROD
  - FB FLOWER BED
  - FH FIRE HYDRANT
  - FL FLOOR LEVEL
  - FP FLAG POLE
  - FW FOUL WATER
  - G GULLY
  - GP GATEPOST
  - GV GAS VALVE
  - HR HAND RAIL
  - HT HEIGHT
  - IC INSPECTION COVER
  - IL INVERT LEVEL
  - IR IRON RAILING FENCE
  - KO KERB OUTLET
  - LL LARCH LAP FENCE
  - LP LAMP POST
  - LVL LEVEL
  - MH MANHOLE COVER
  - MK MARKER
  - MKE ELECTRIC MARKER
  - MKF FIRE HYDRANT MARKER
  - MKG GAS MARKER
  - MKT TELEPHONE MARKER
  - MKW WATER MARKER
  - NB NOTICE BOARD
  - NP NAME PLATE
  - PB POST BOX
  - P/P PETROL PUMP
  - P/R POST & RAIL FENCE
  - PT POST
  - P/W POST & WIRE FENCE
  - RE RODDING EYE
  - RP REFLECTOR POST
  - RS ROAD SIGN
  - RW RETAINING WALL
  - SC STOP COCK
  - SIG RAILWAY SIGNAL
  - SP SIGN POST
  - ST STONE WALL
  - SV STOP VALVE
  - SW SURFACE WATER
  - SY STAY
  - TAC TACTILE PAVING
  - TBM TEMPORARY BENCH MARK
  - TG TELEPHONE CALL BOX
  - TL TRAFFIC LIGHT
  - TM TICKET MACHINE
  - TP TELEPHONE POLE
  - TRP TRIAL PIT
  - UTL UNABLE TO LIFT
  - VT VENT
  - WM WATER METER
  - WO WASH OUT
  - TS SURVEY STATION

**Bury Associates Ltd**  
 T: 01905 622495  
 surveys@buryassociates.co.uk  
 www.buryassociates.co.uk



CLIENT: Jubb & Jubb  
 Suite H2 Coventry Place, Blackpole East, Worcester, WR3 8SG

PROJECT: Newton Hall, Newton-in-Bowland, Lancashire, BB7 3DY

DRAWING TITLE: Topographical Survey

SCALE: 1:200  
 SHEET SIZE: A1  
 DATE: 14/10/16

DRAWING NO.: BA22731016\_01  
 SURVEYOR: MH/JR  
 DRAWN BY: JR

No	Eastings	Northings	Height
S1	369781.196	450393.626	135.577
S2	369772.042	450416.824	137.096
S4	369729.283	450450.724	140.983