




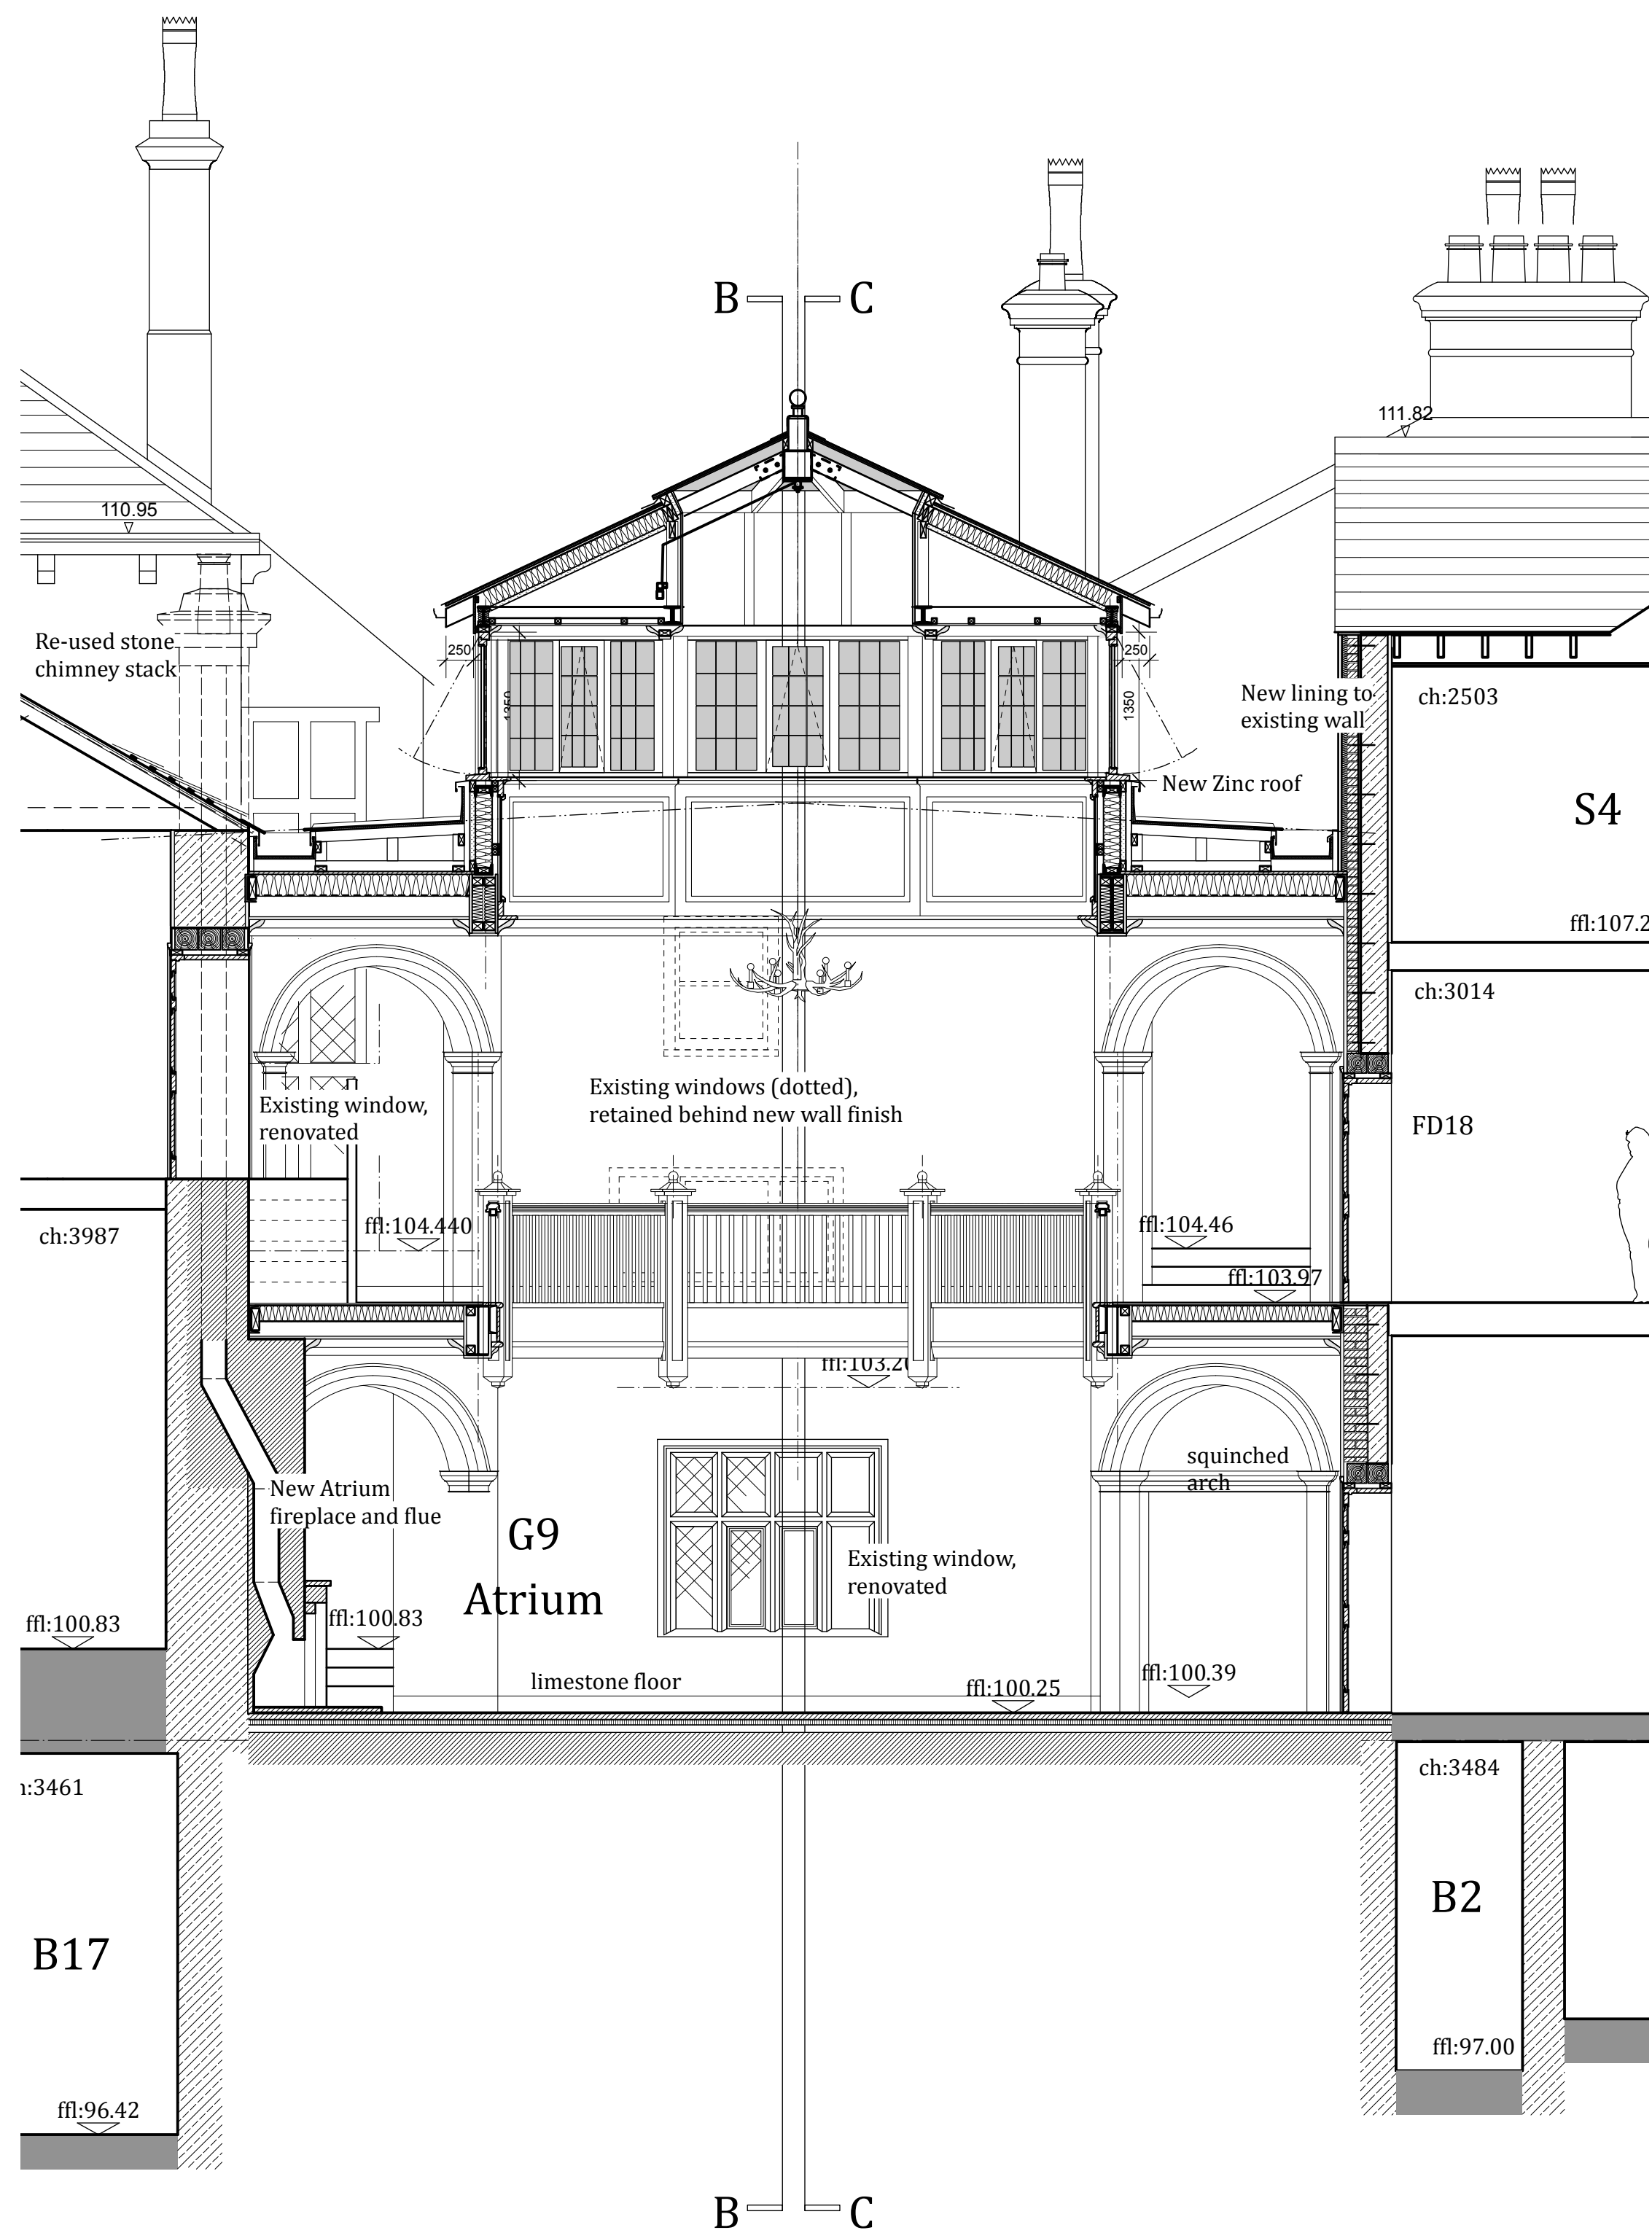

South Facing Section A-A

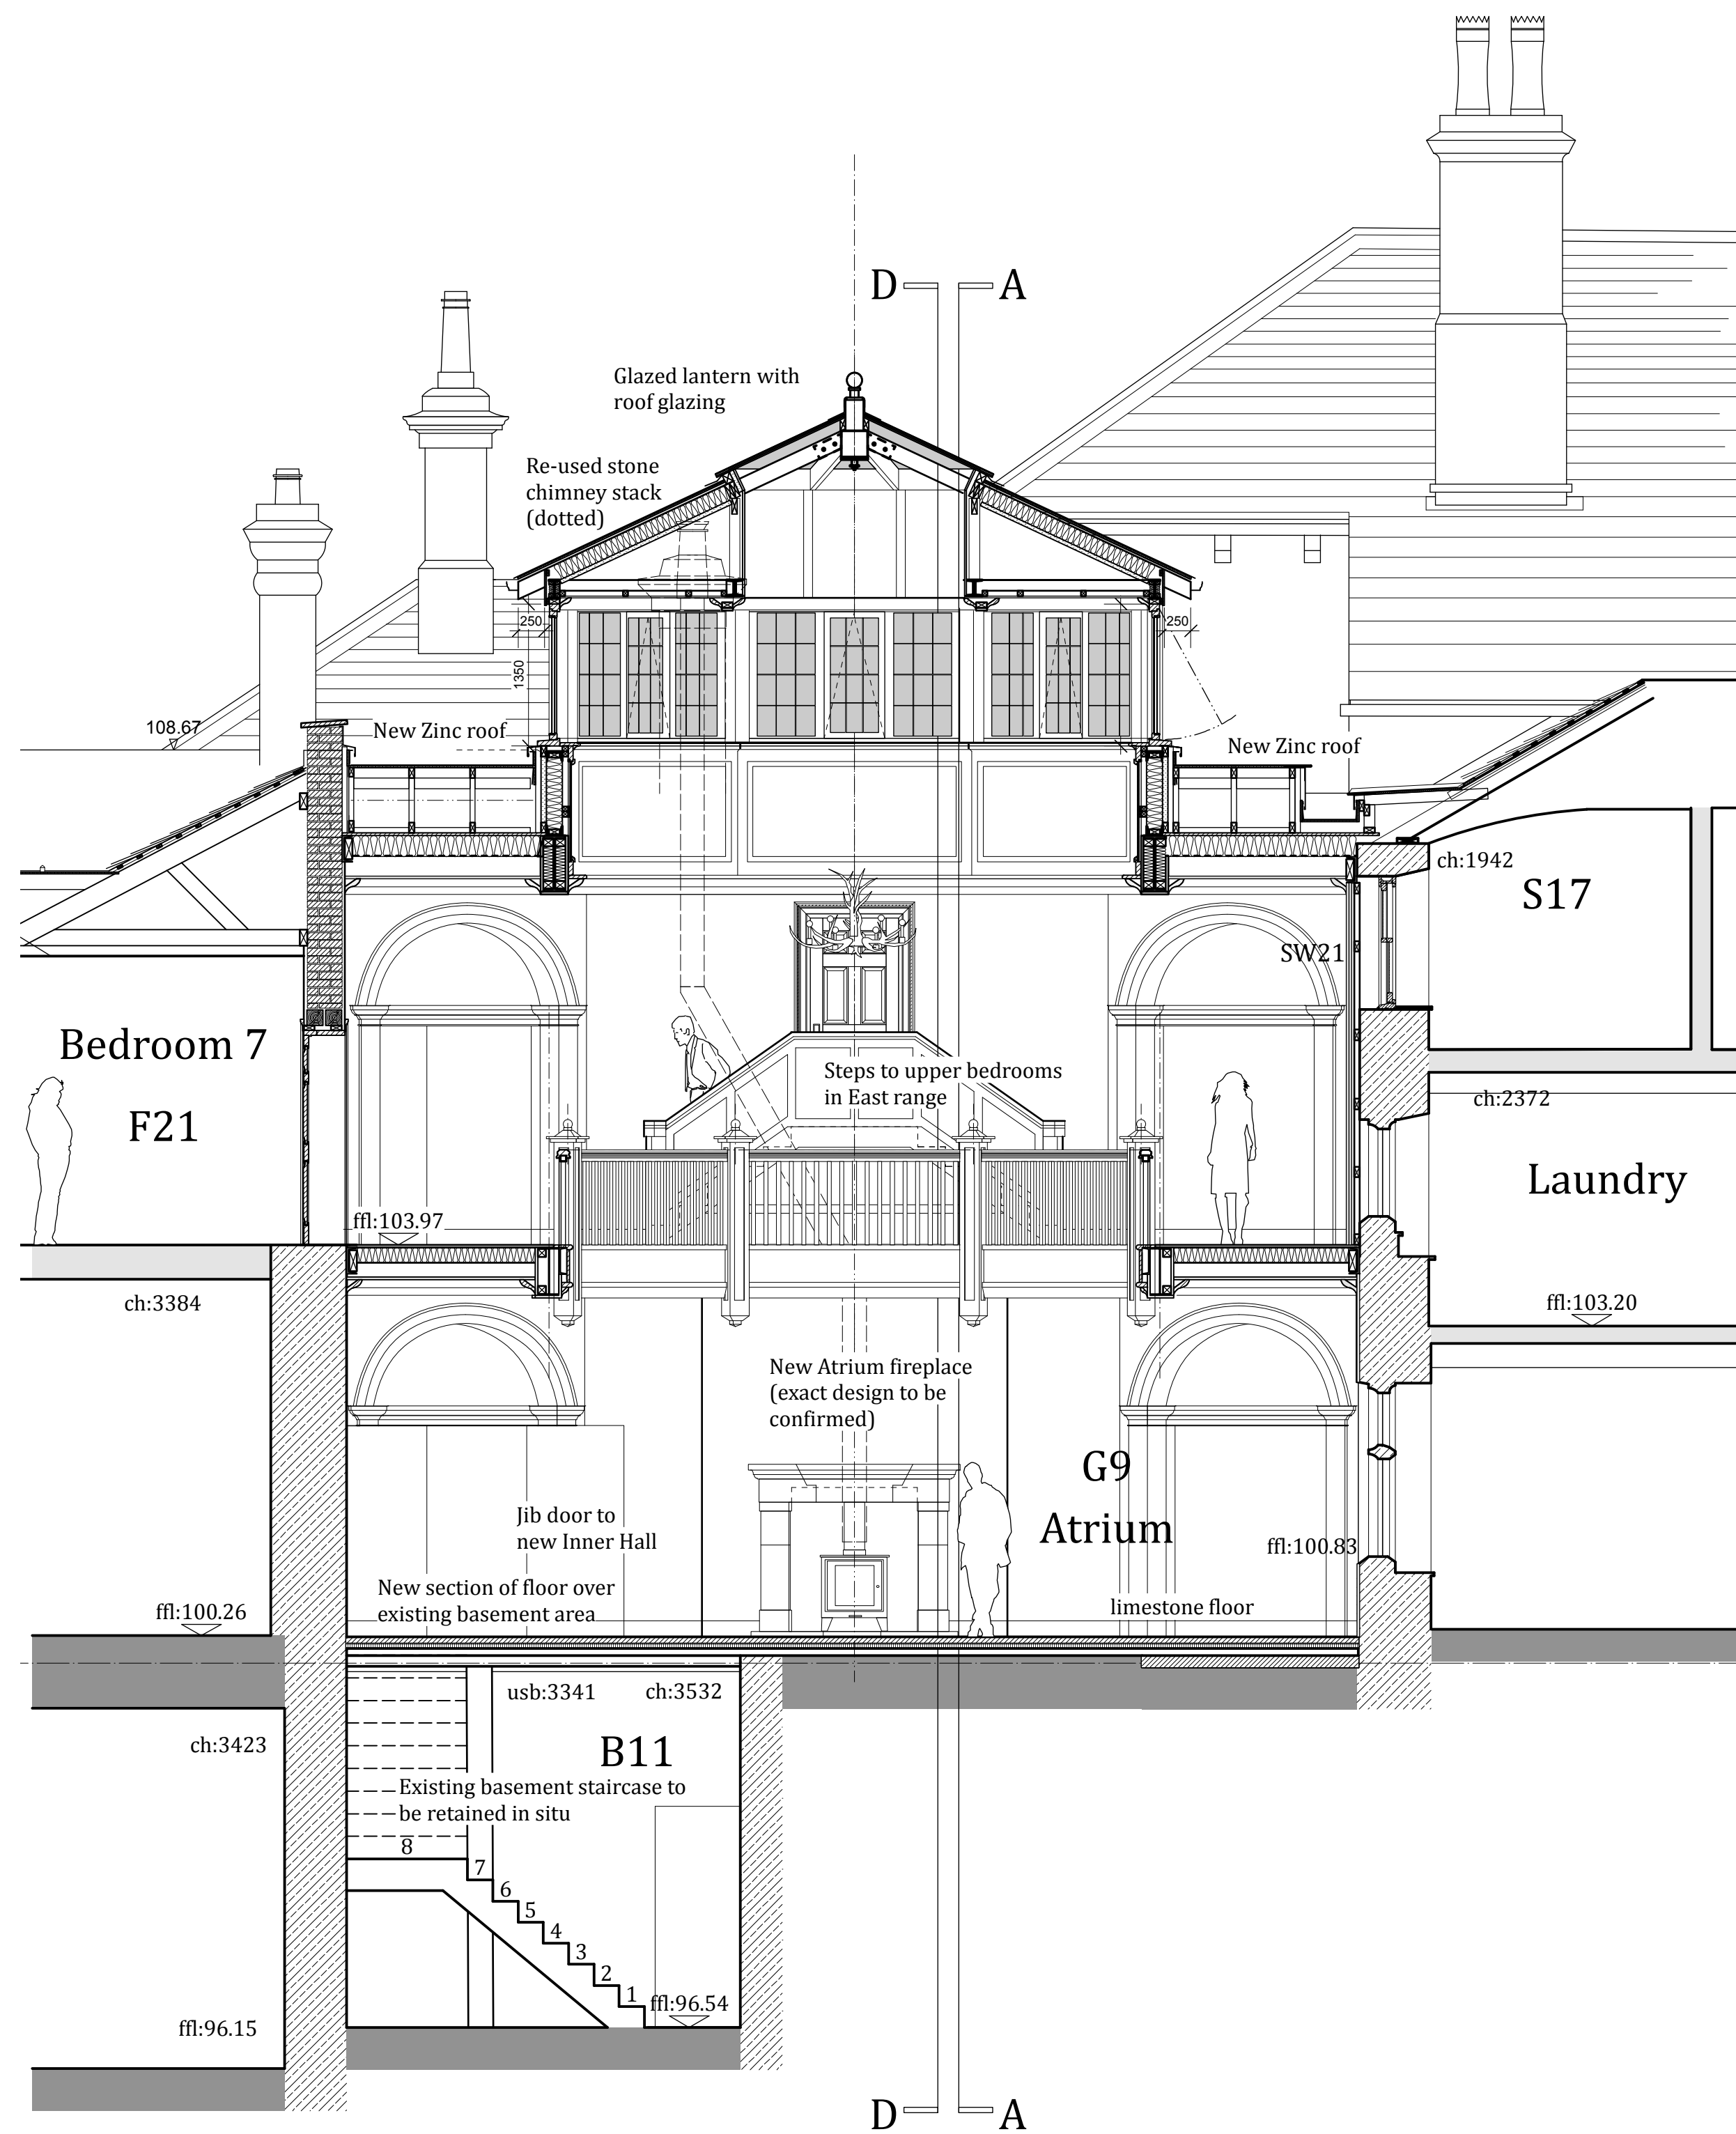

East Facing Section B-B

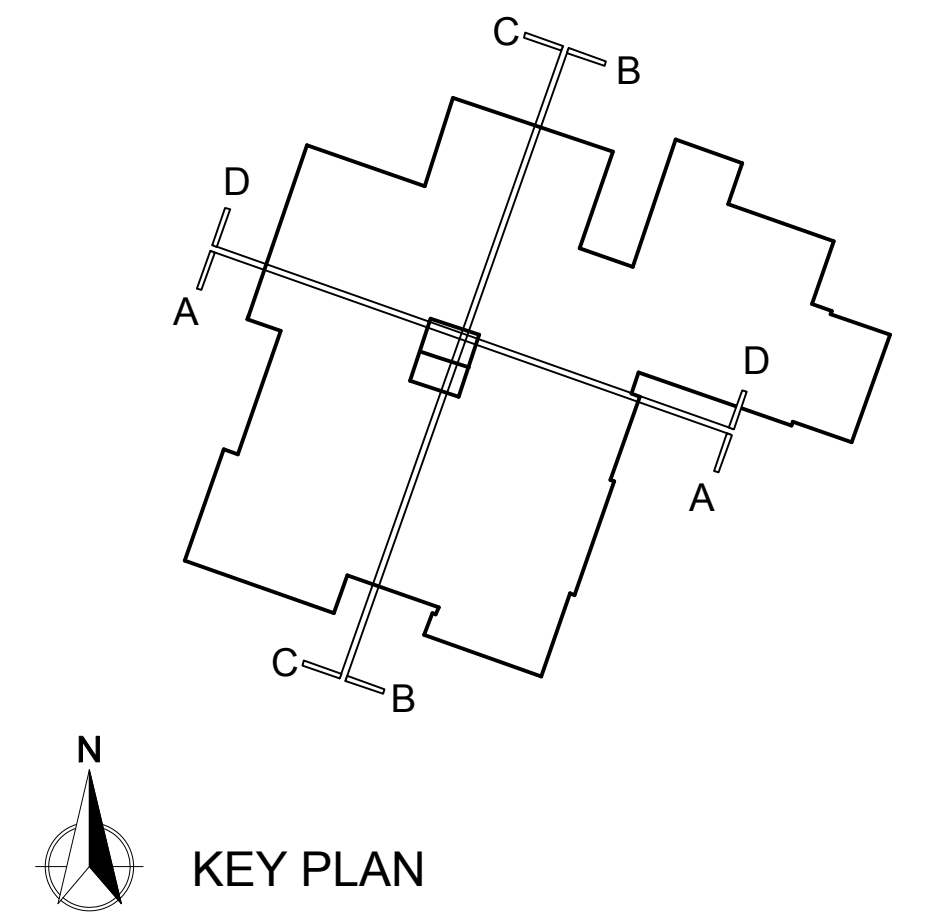

KEY PLAN

A	/ AA / 31 MAY 2017	Railings, Architraves, Arch Details
A	/ AA / 16 MAY 2017	Stair Paneling

Rev. Initial Date Note

project Standen Hall

Sections A & B

As Proposed

dwg. no.	5499 d/a/13	date	Mar-17	rev	A
scale	1:50 @ AIL	drawn by	AA	checked by	-

MASON GILLIBRAND
ARCHITECTS
16 WILLOW MILL | FELLVIEW | CATON | LANCASTER | LA2 9RA
T: (01524) 771 377 | F: (01524) 771 330 | www.masongillibrand.com

Drawings are based on survey data and may not accurately represent what is physically present. Do not scale from this drawing. All dimensions are to be verified on site before proceeding with works. All dimensions are in millimetres unless stated otherwise. Mason Gillibrand Architects are to be notified in writing of any discrepancies immediately.
© MASON GILLIBRAND ARCHITECTS

