


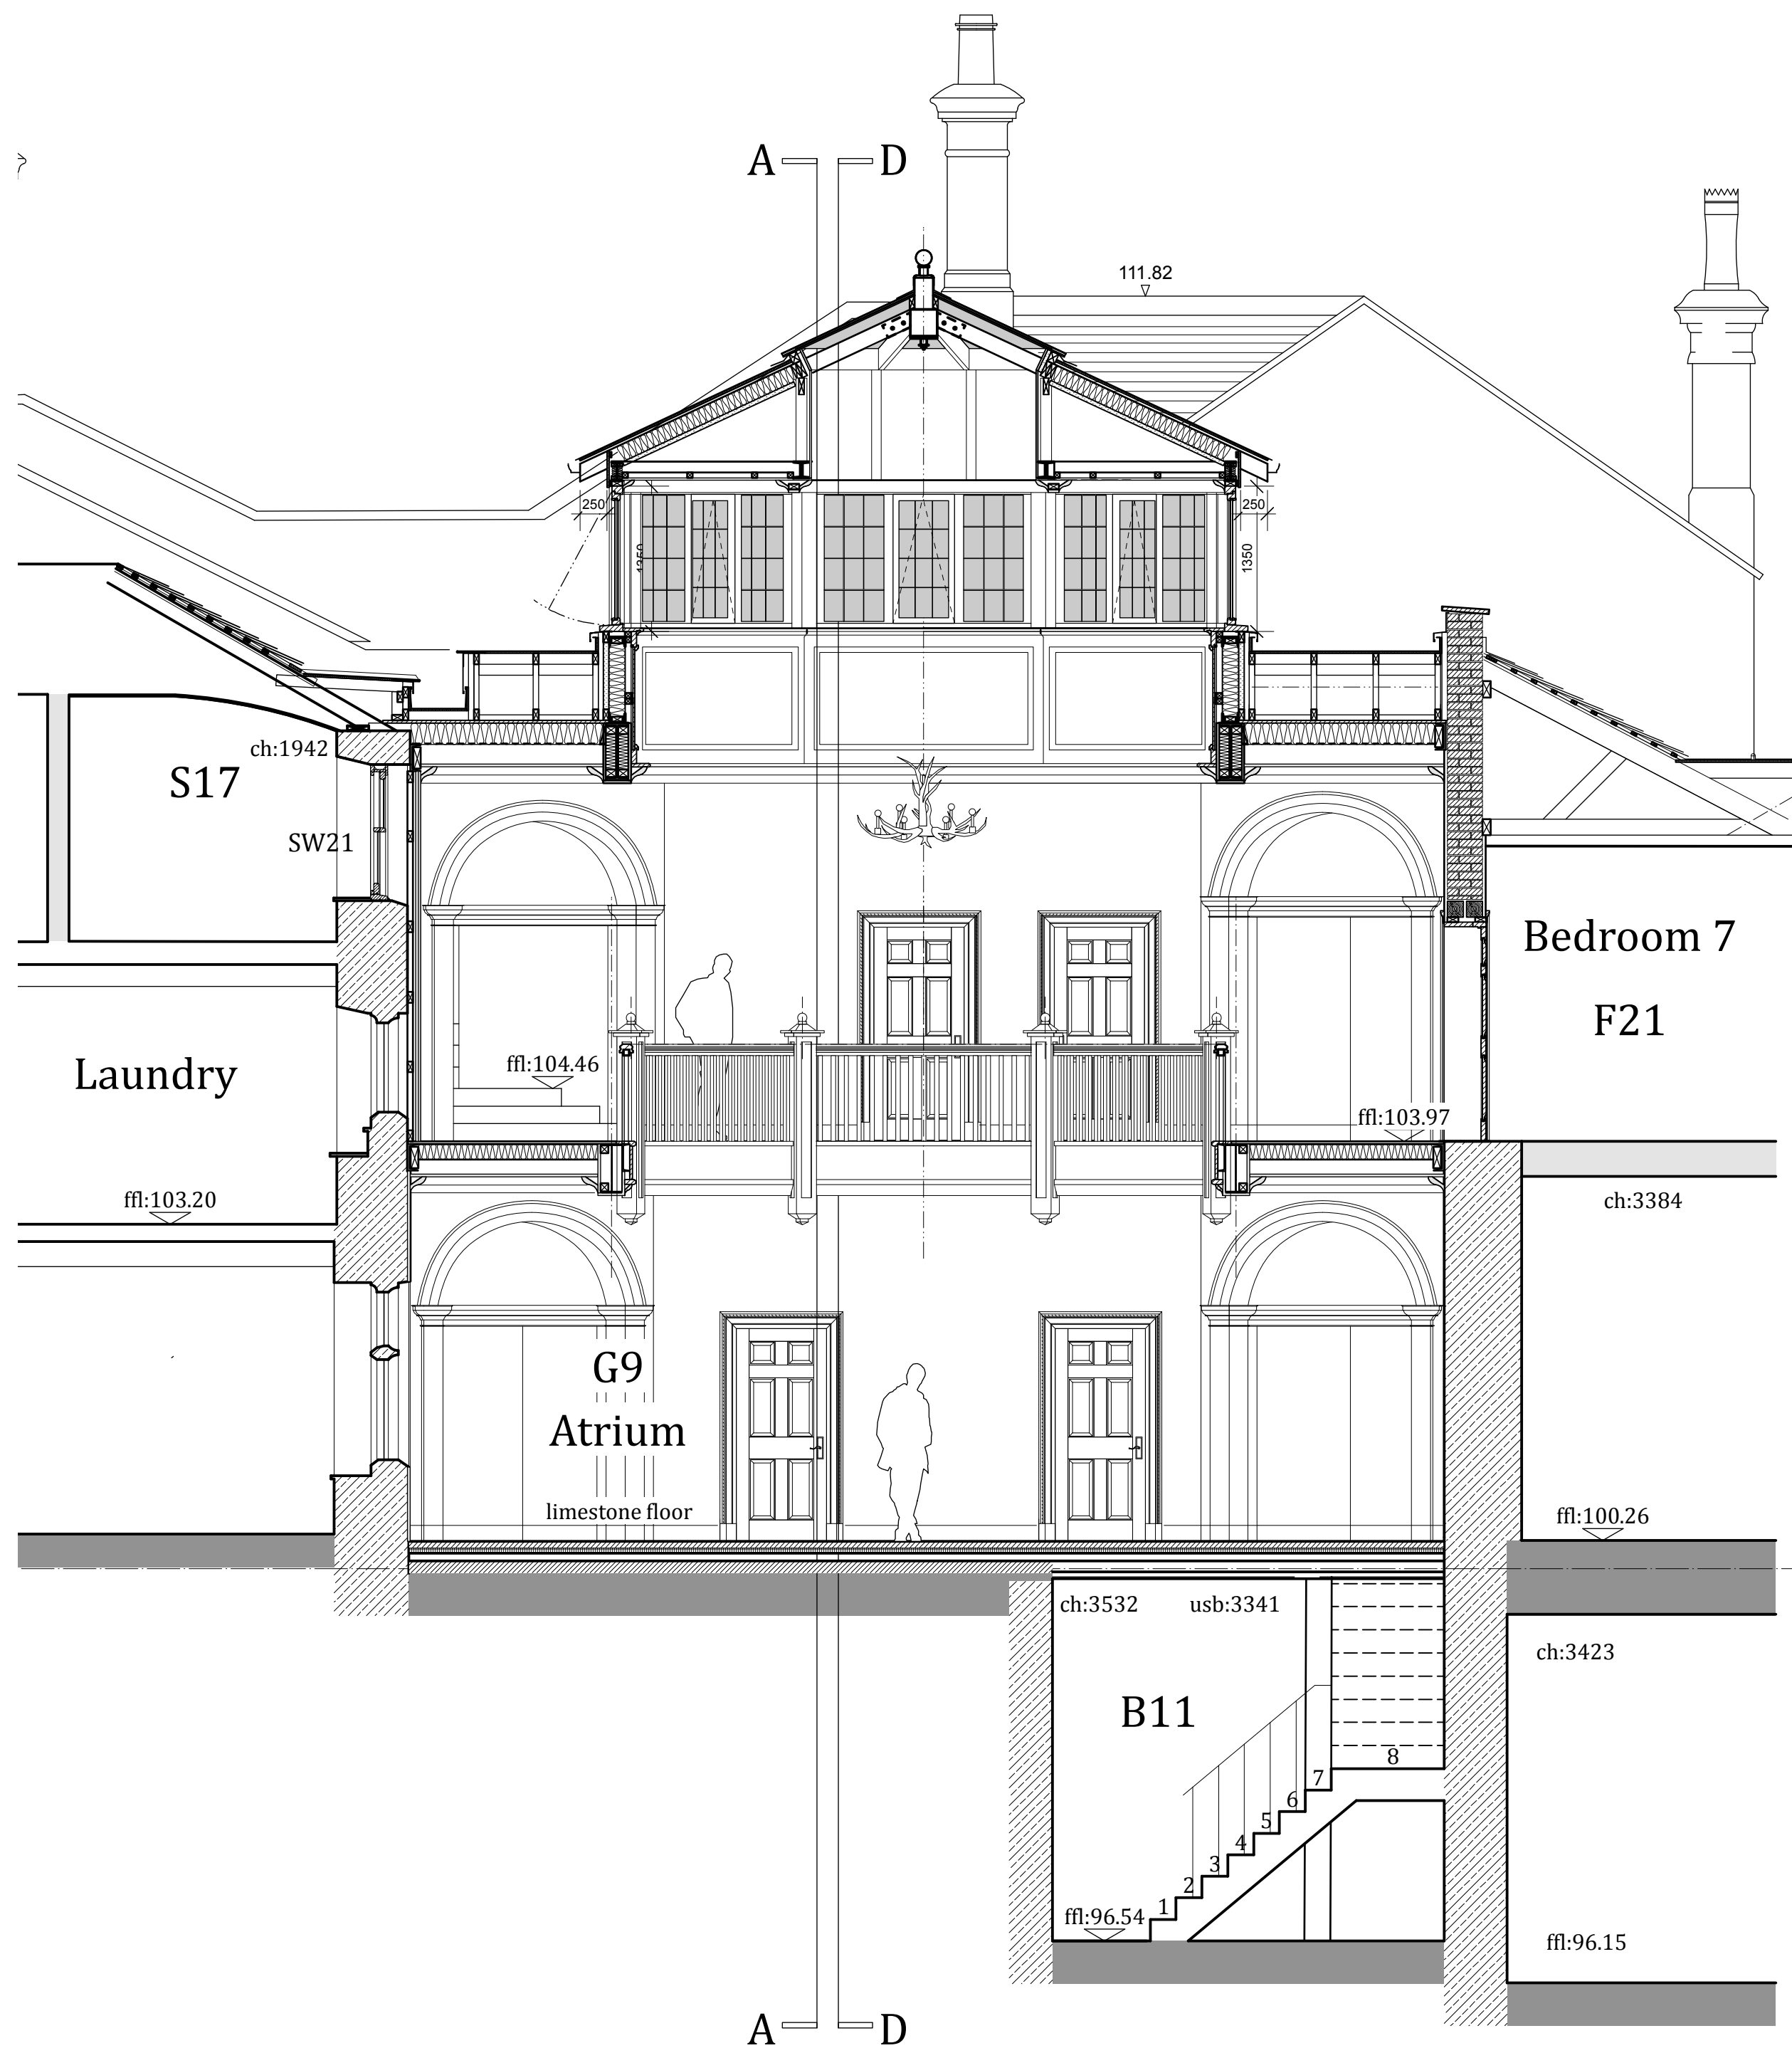


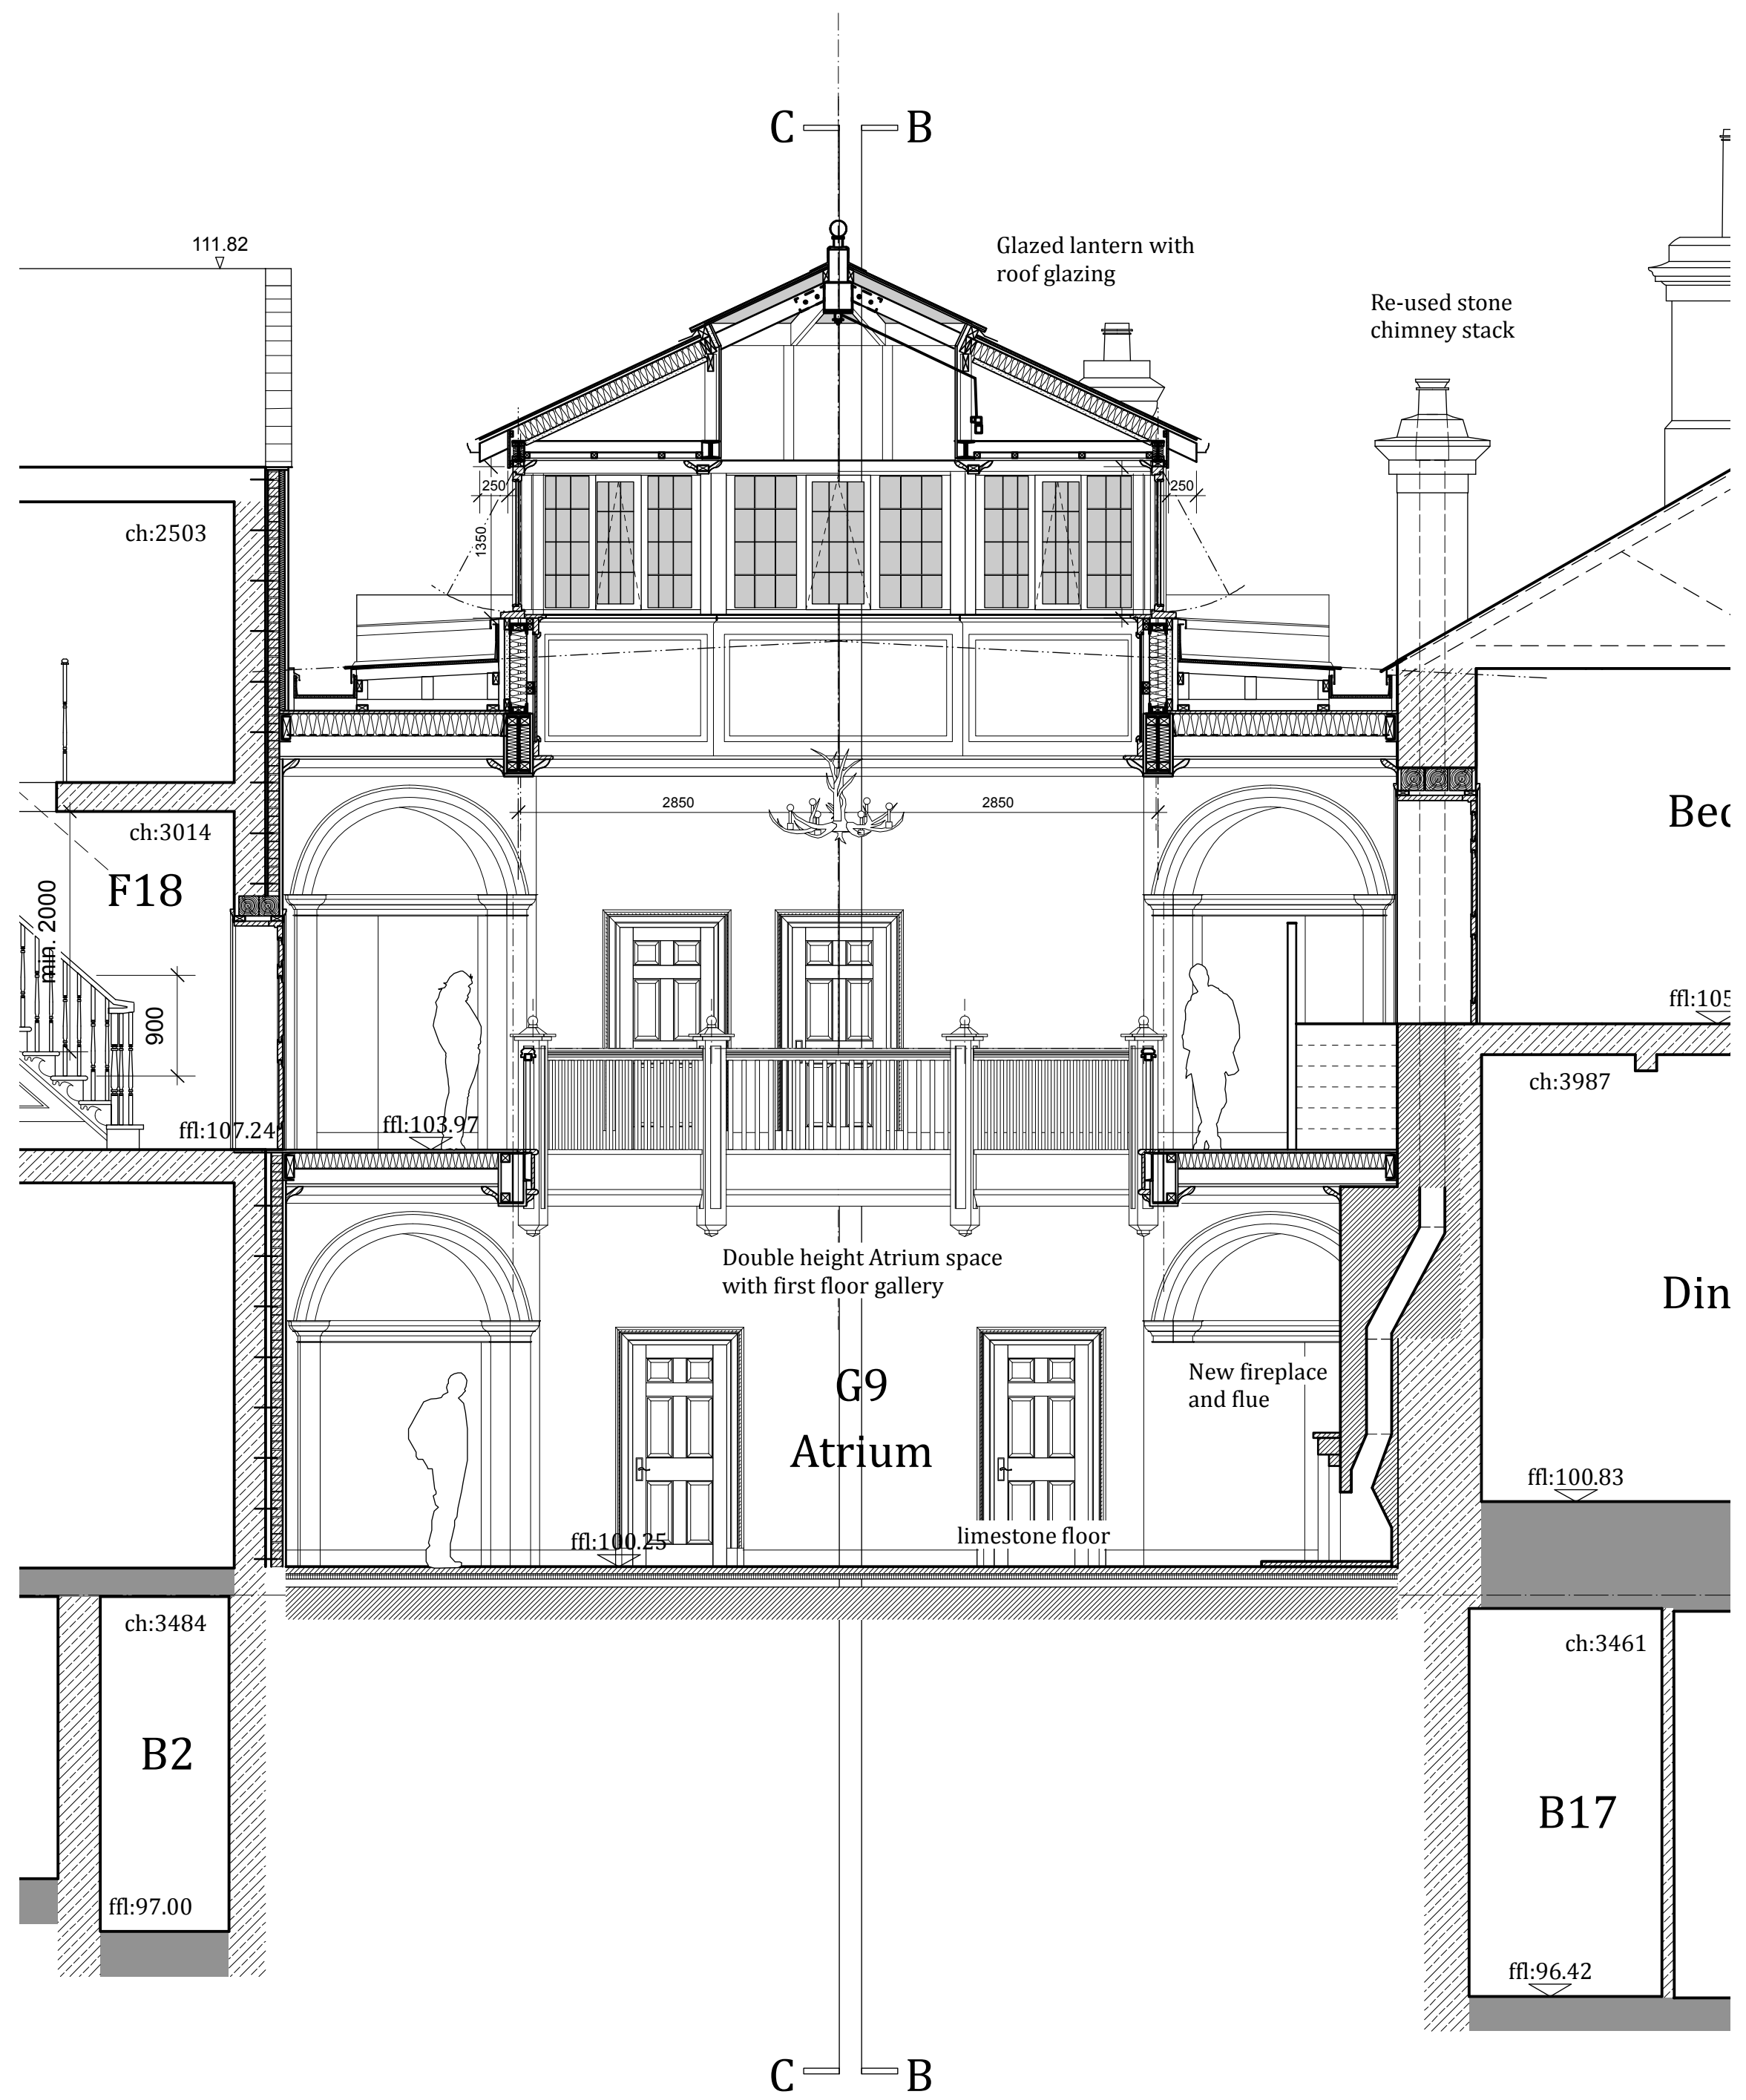

West Facing Section C-C

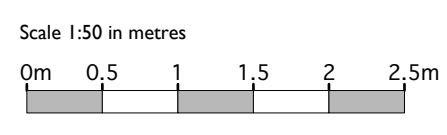

North Facing Elevation D-D

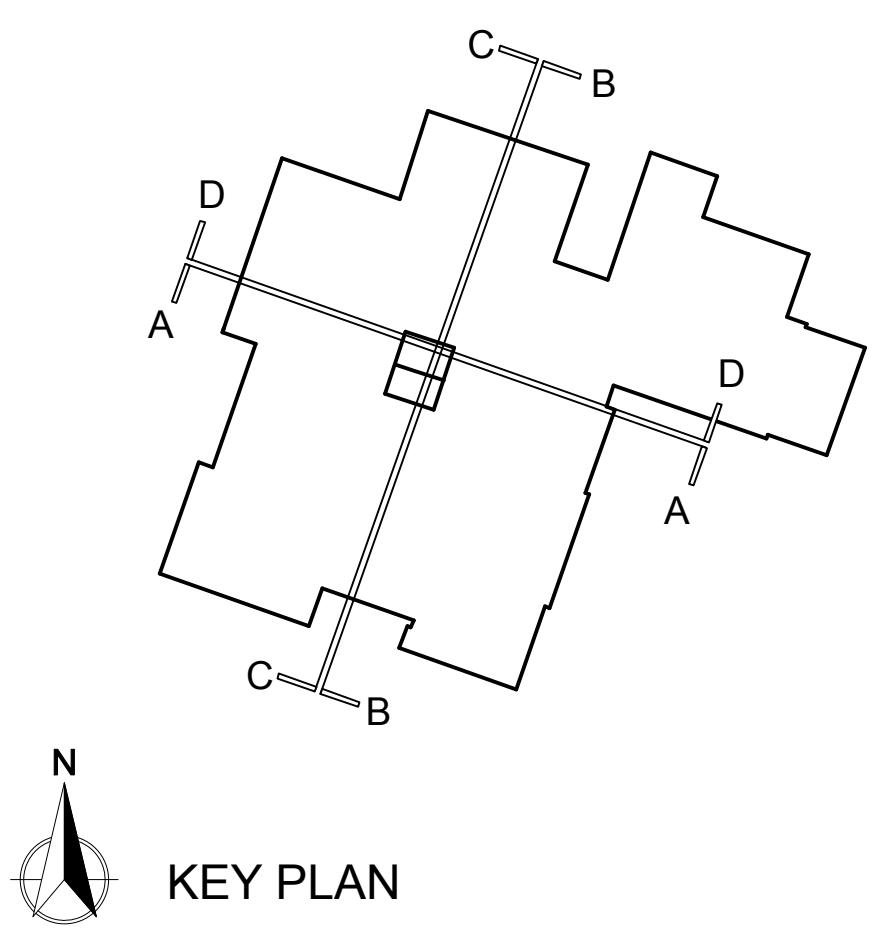

A / AA / 31 MAY 2017 Railings, Architraves, Arch Details			
Rev.	Initial	Date	Note

project Standen Hall			
Sections C & D			
drawing title As Proposed			
dwg.no.	5499 d/a/14	date	Mar-17
scale	1:50	drawn by	AA
	@ AIL	checked by	-

MASON GILLIBRAND
ARCHITECTS
16 WILLOW MILL | FELL VIEW | CATON | LANCASTER | LA2 9RA
T: (01524) 771 377 | F: (01524) 771 330 | www.masongillibrand.com

Drawings are based on survey data and may not accurately represent what is physically present. Do not scale from this drawing. All dimensions are to be verified on site before proceeding with works. All dimensions are in millimetres unless stated otherwise. Mason Gillibrand Architects are to be notified in writing of any discrepancies immediately.
© MASON GILLIBRAND ARCHITECTS