


E3 – Mitigation

Painley Farm, Knott Lane, Newsholme, BB7 4JF SD8414050032

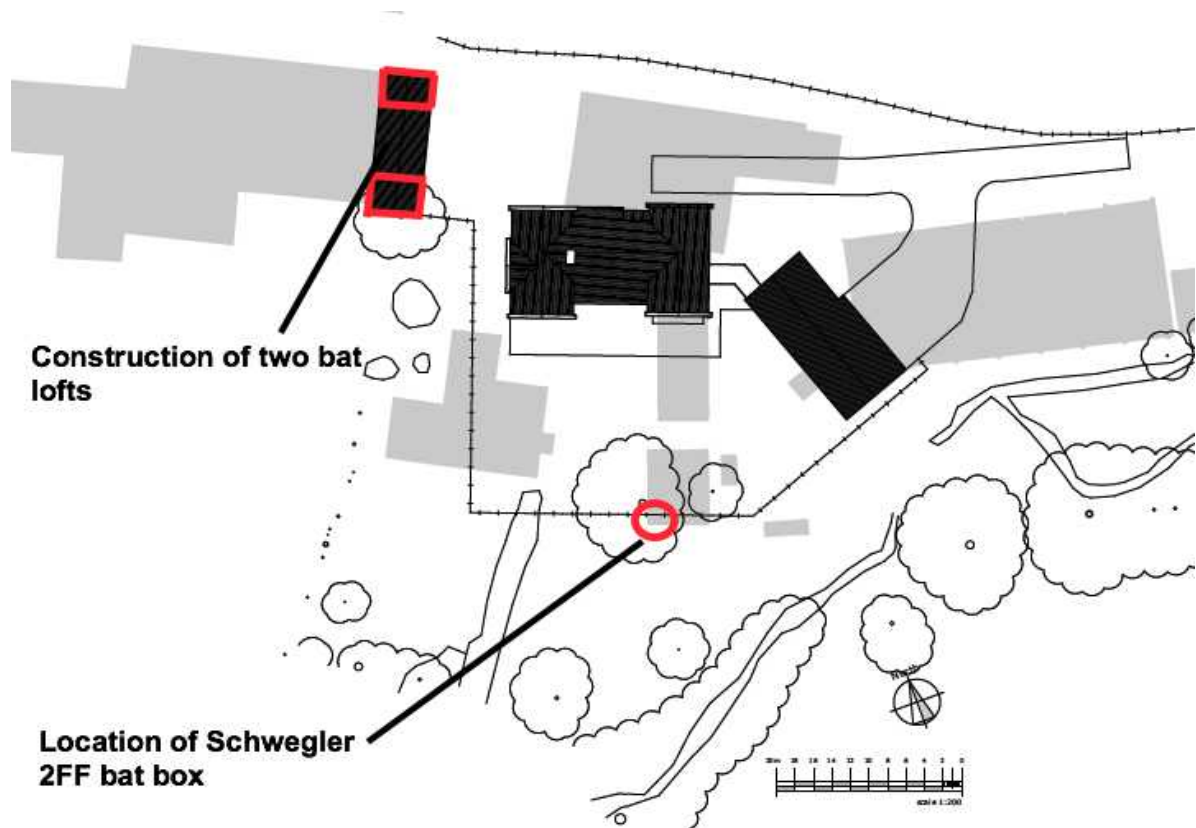

Location of bat lofts in existing 'dog kennels' – 3m x 5m x 1.5m underdrawn with timber ceiling, Type 1F roofing felt, access under ridge and through 2 bat tiles on east and western roof aspects

