
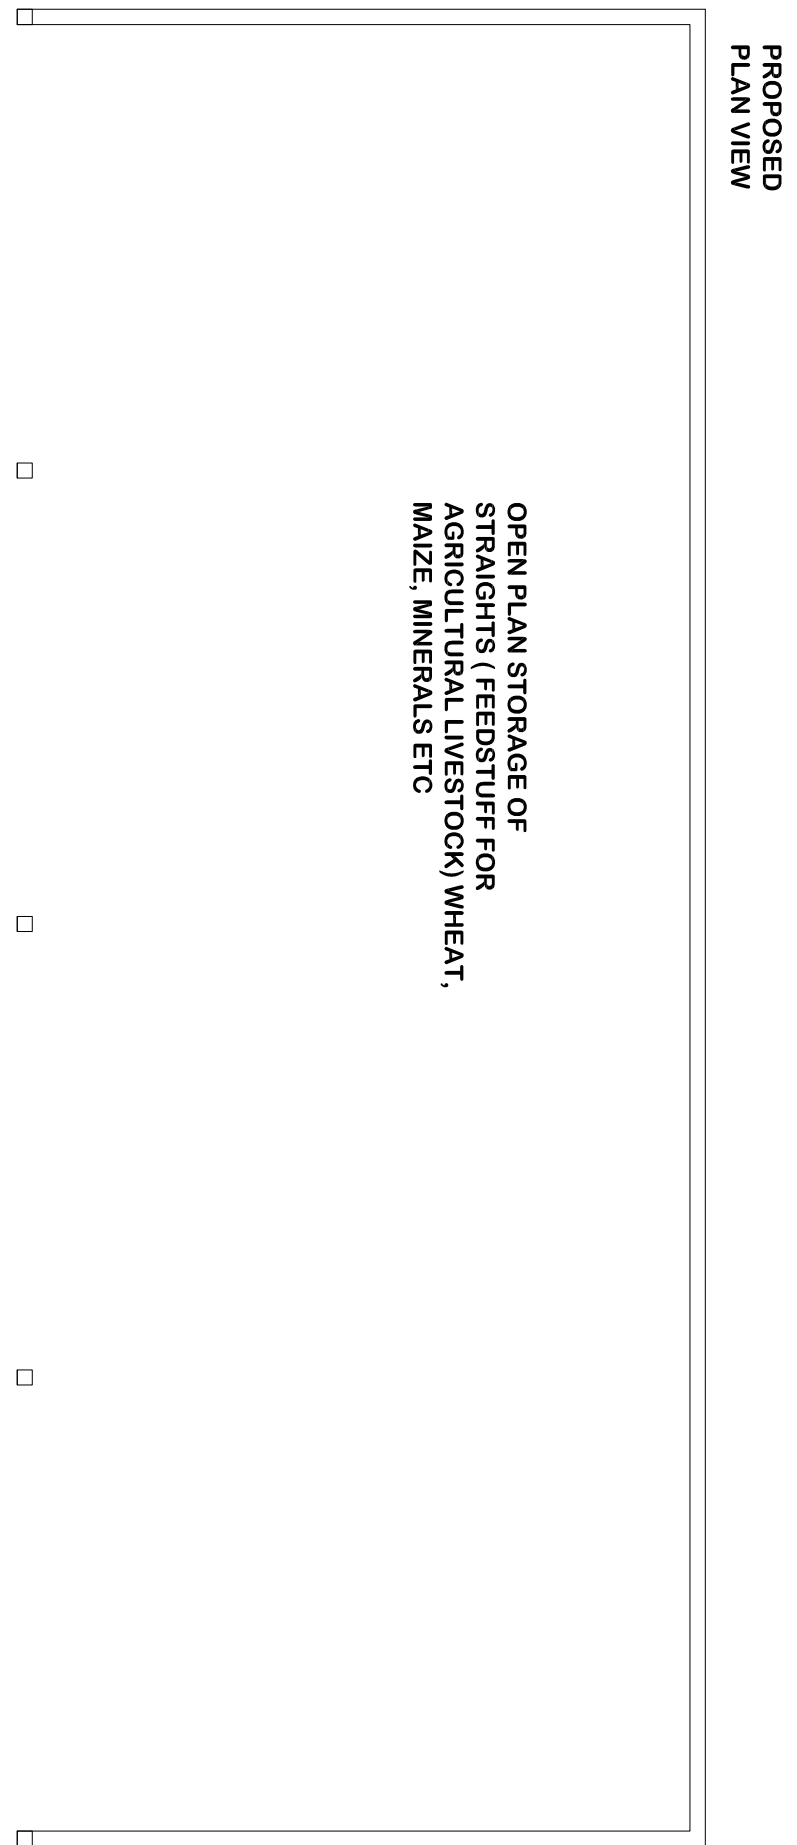
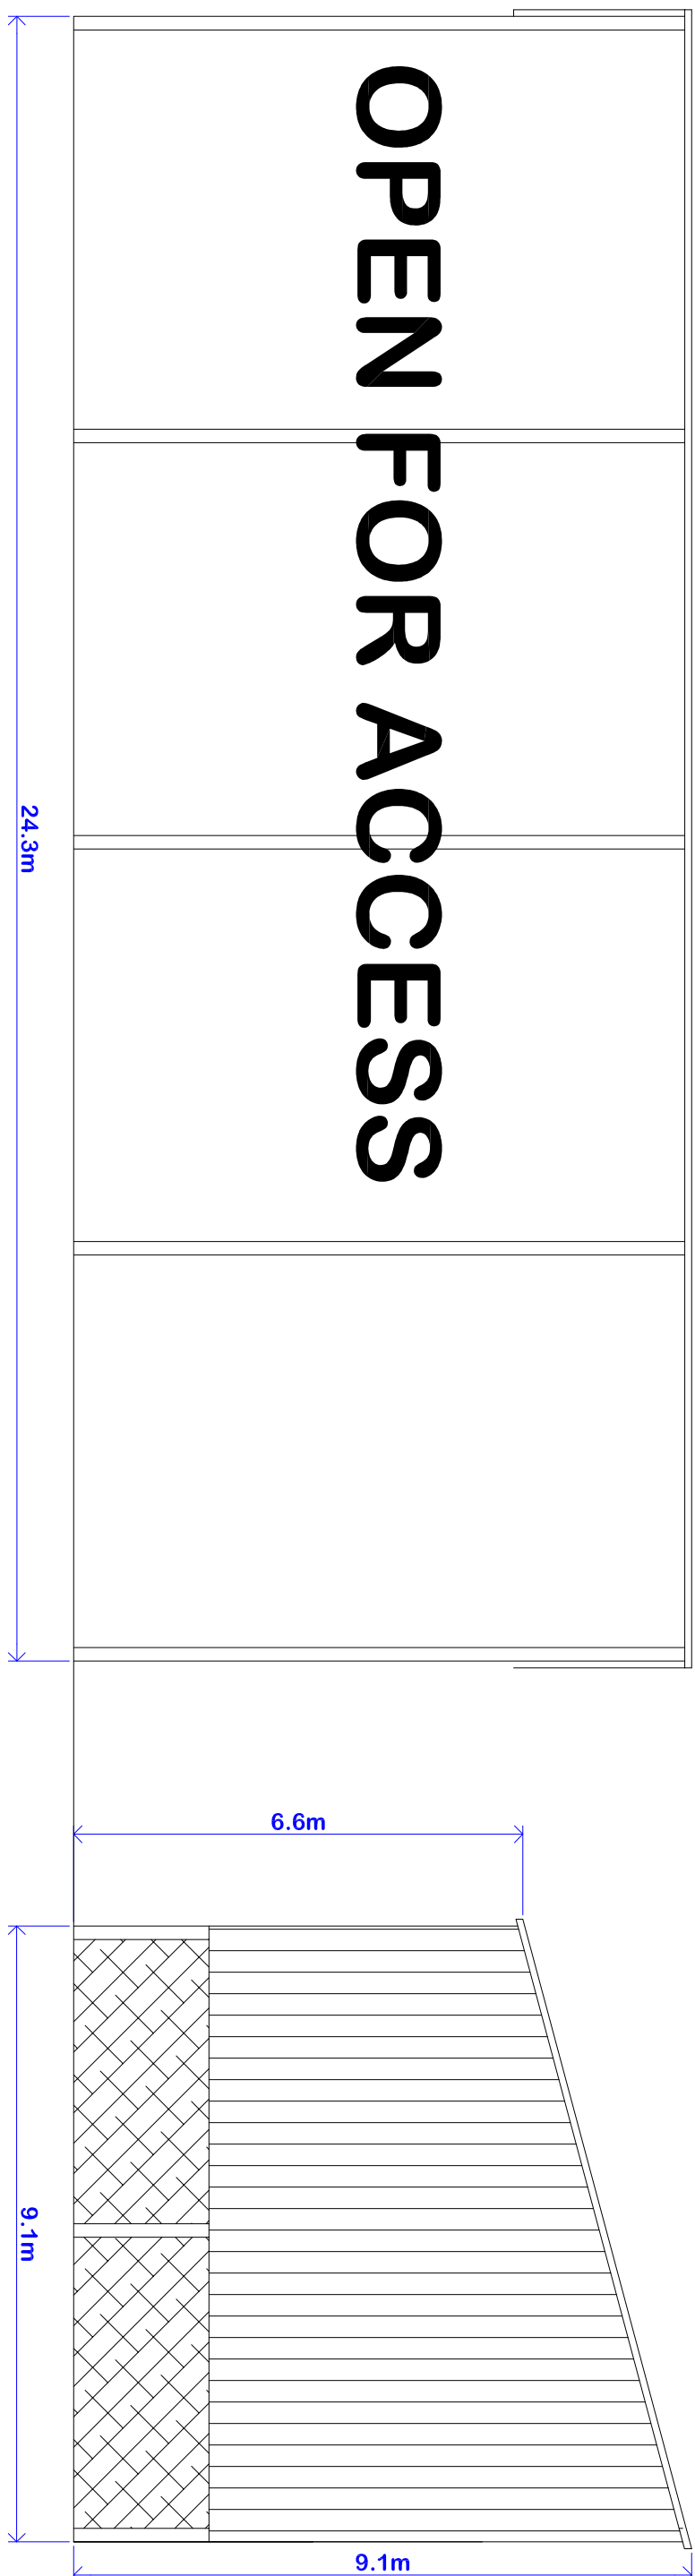
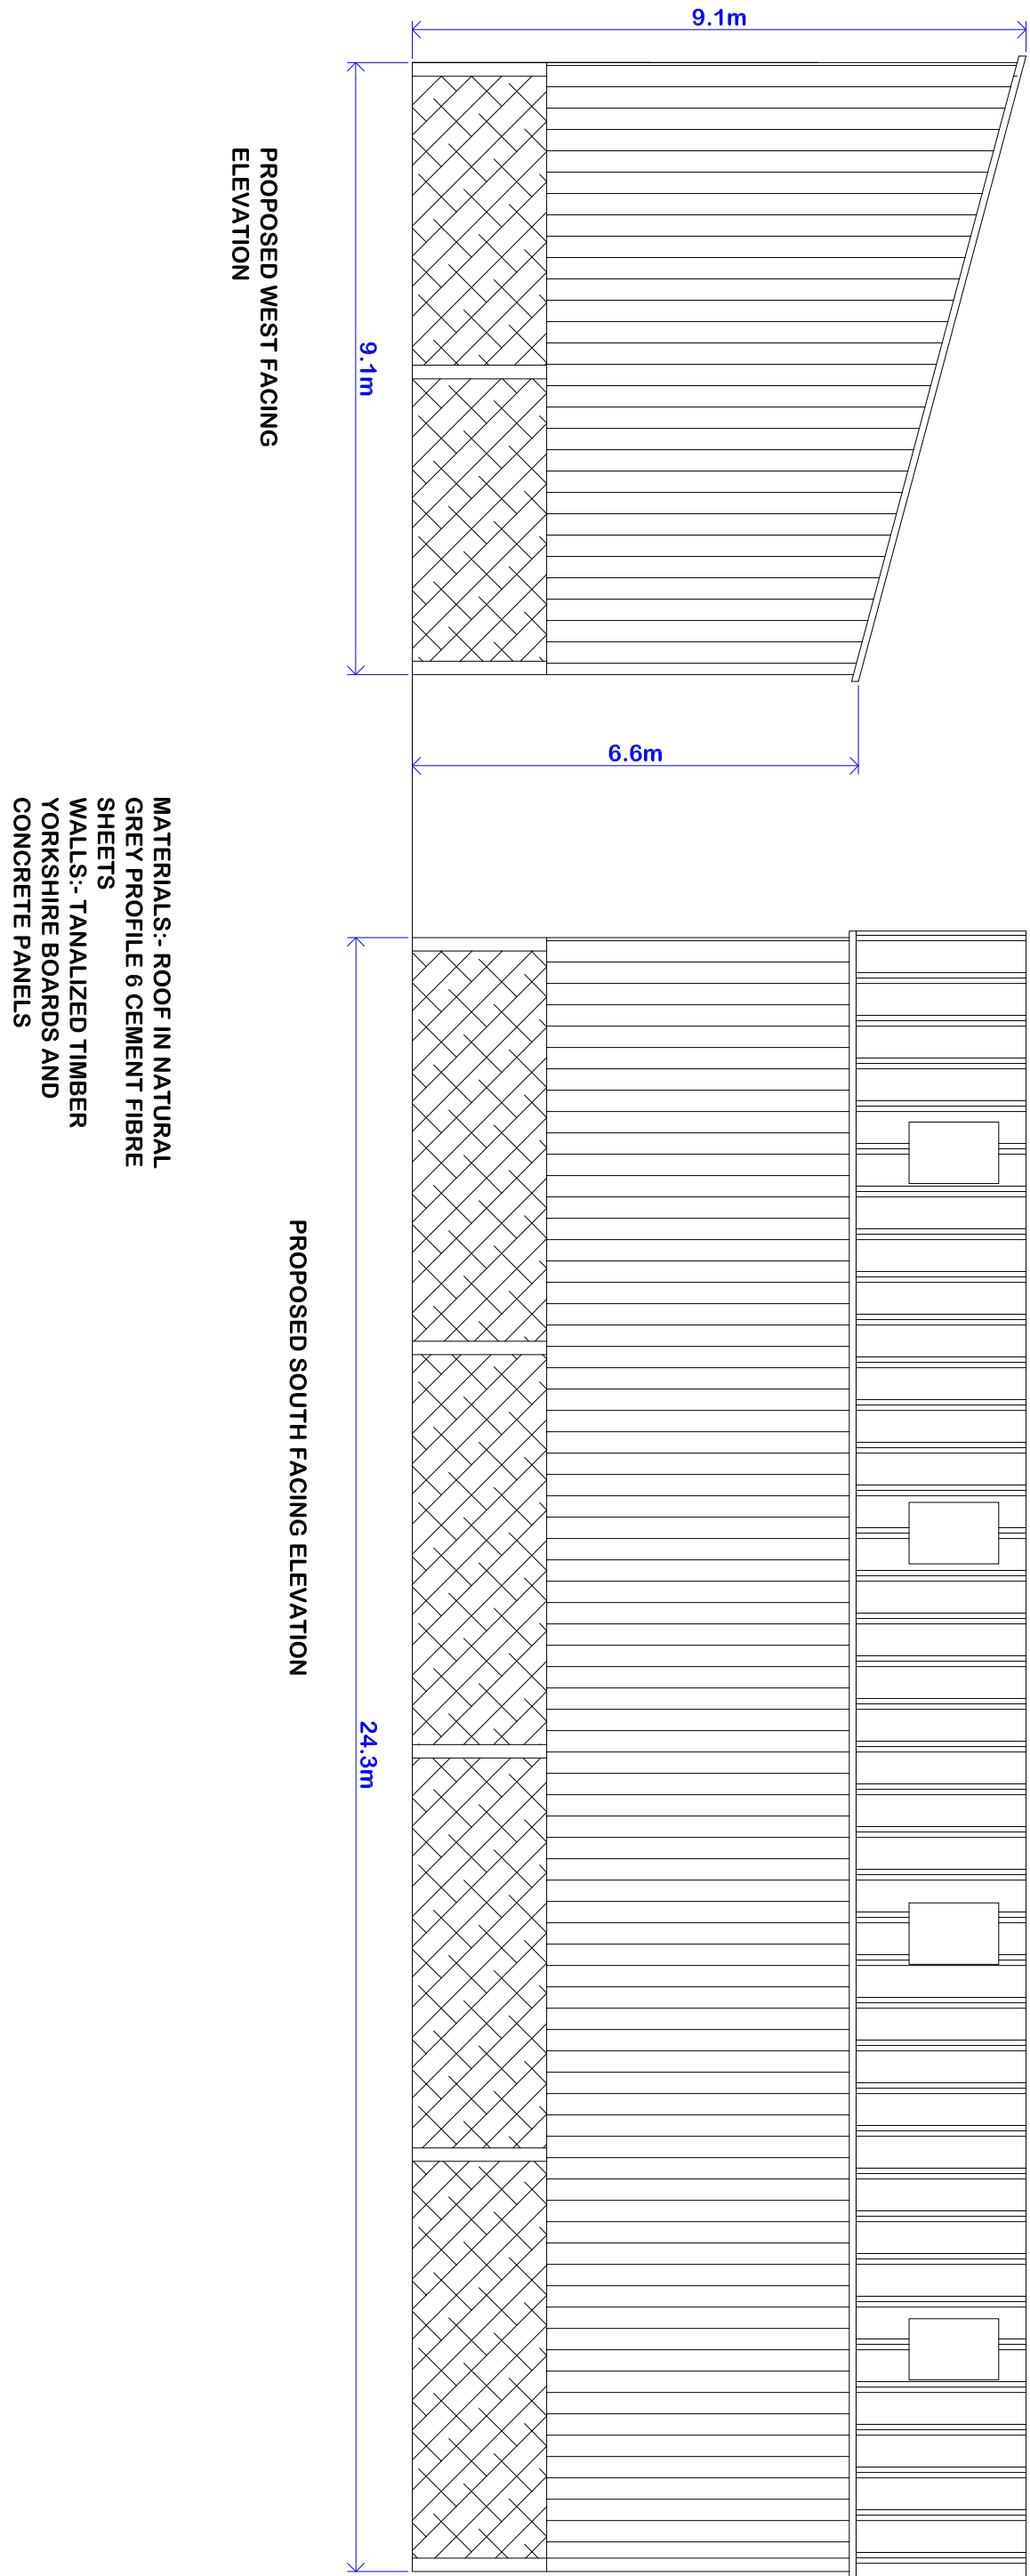


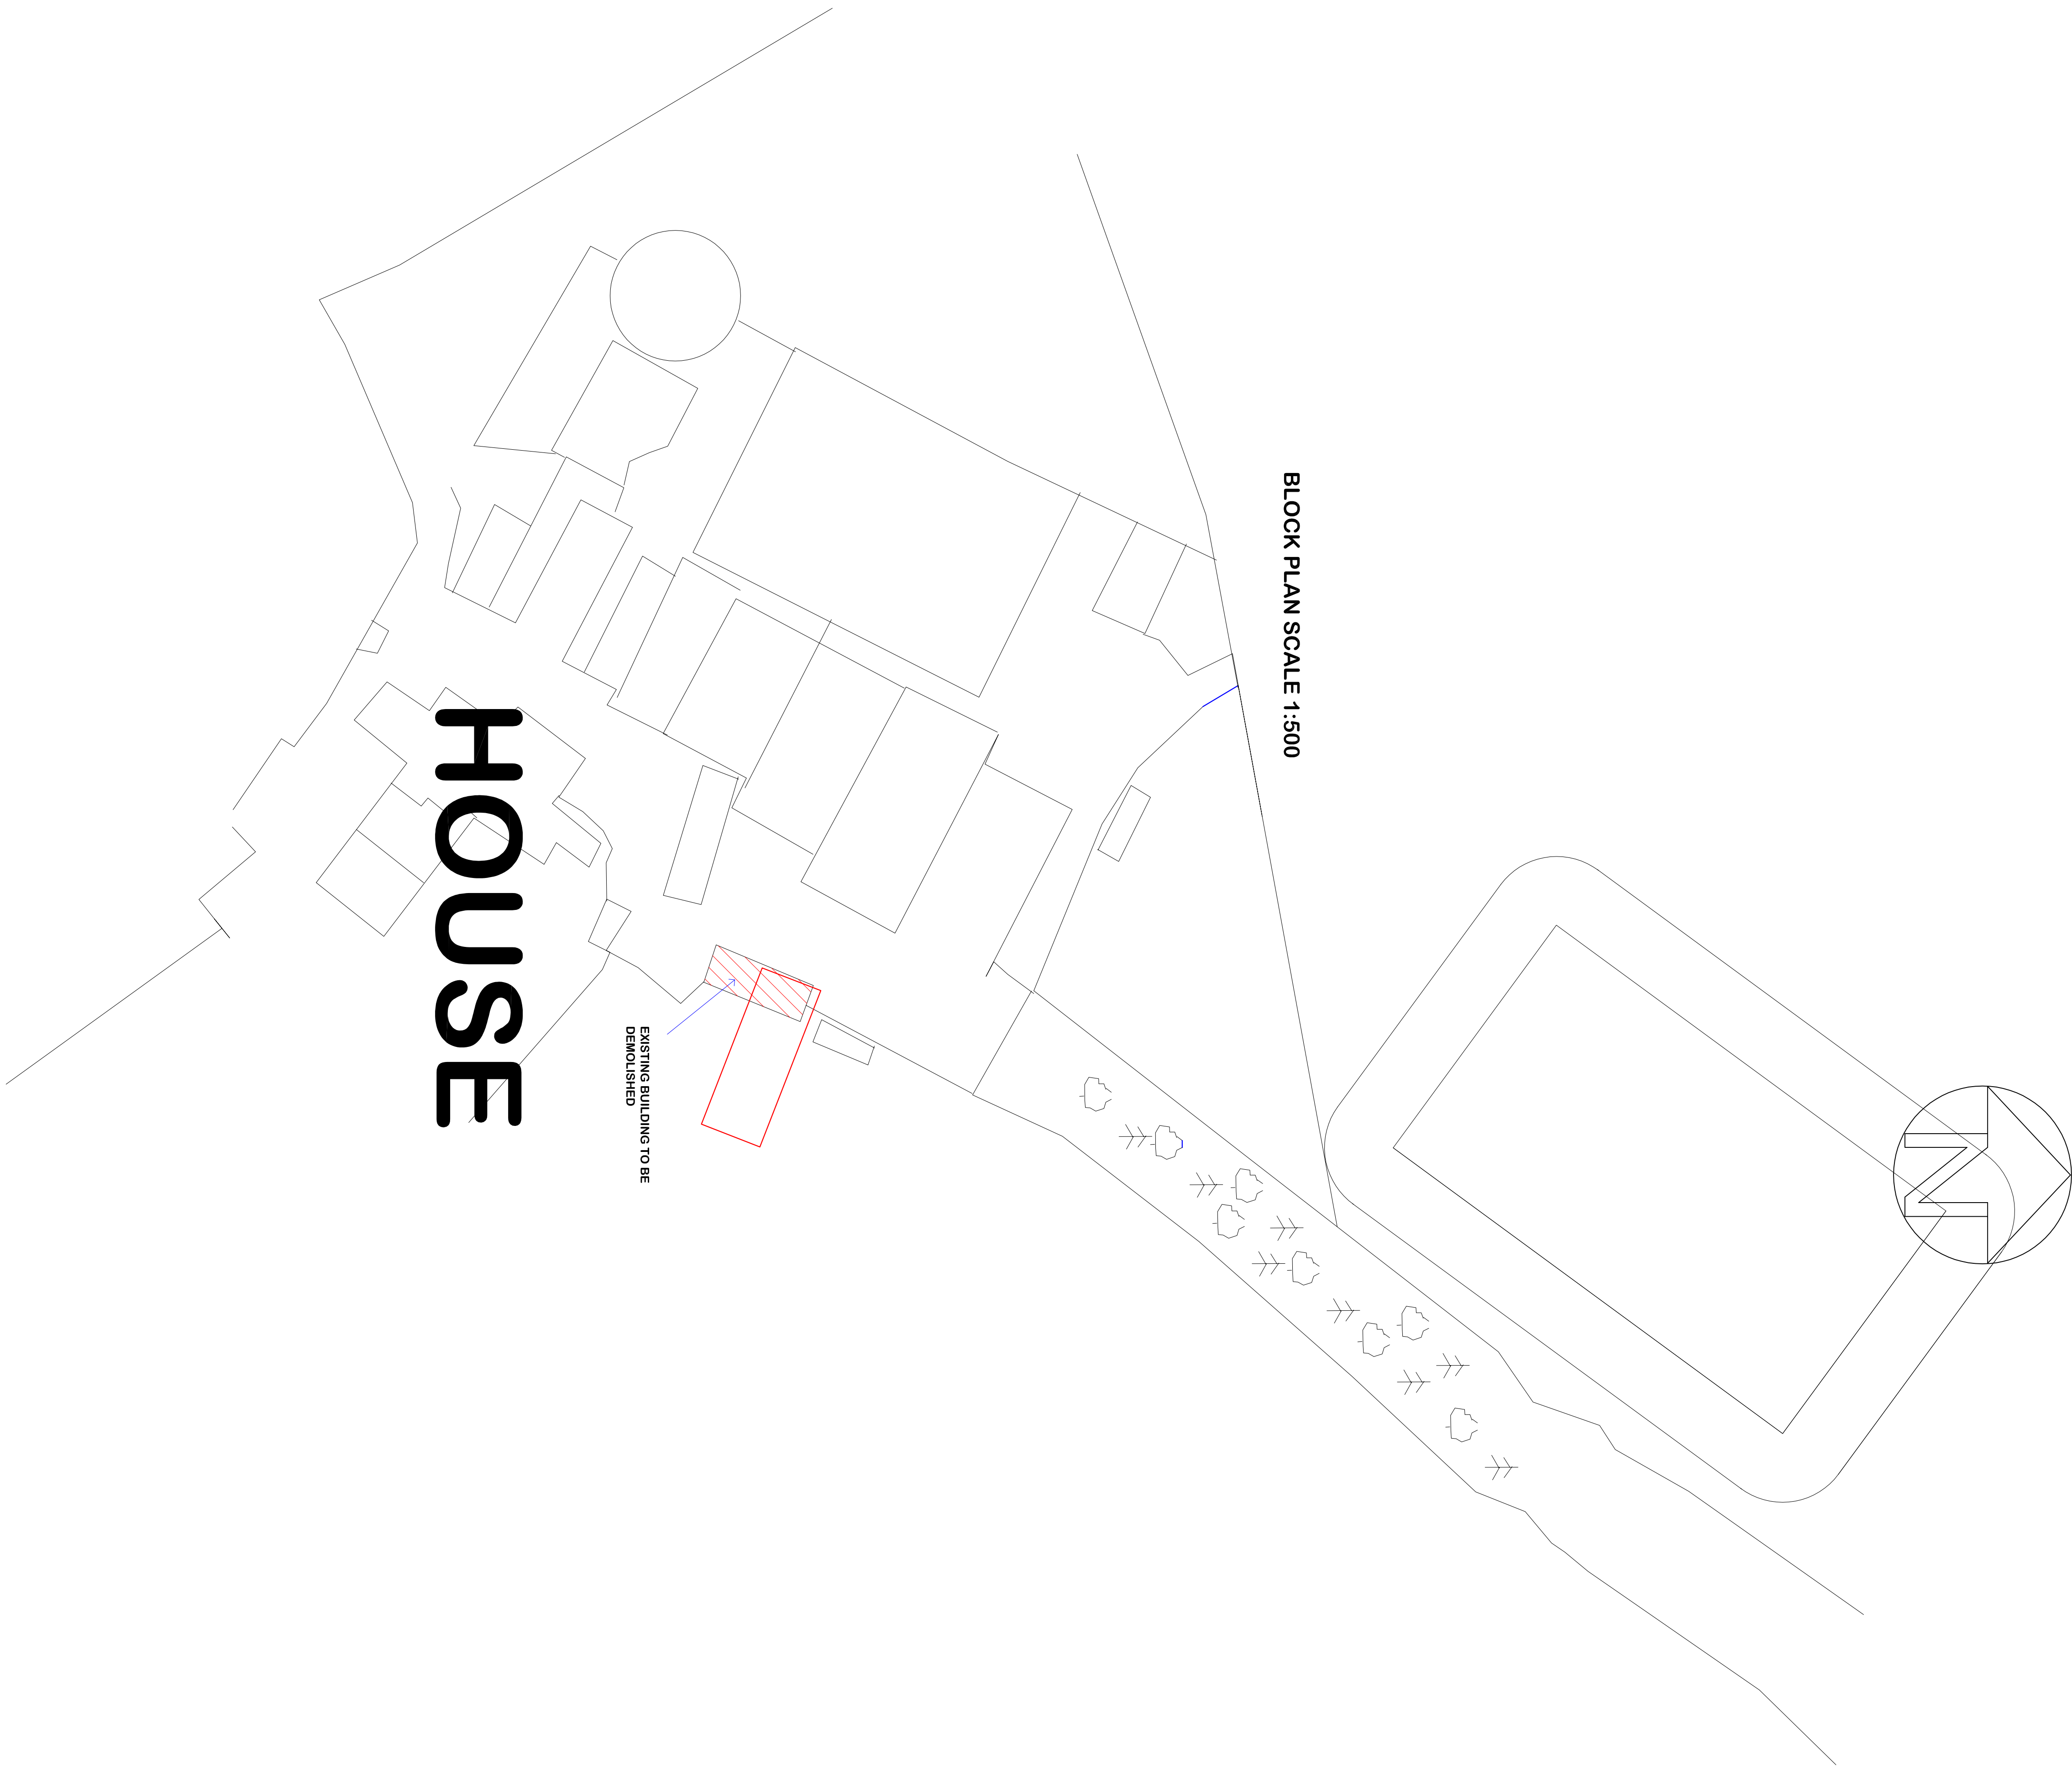

DRAWN BY Planning Consulting ML 3 Lubbock Hill, Epping, Suffolk, IP8 5LJ Telephone 01992 640133 Mobile 07813 396287 email: info@mlplanning.co.uk	CLIENT: M. CONTINUAIRE PROJECT: FARM MOTIF FOR REPLACEMENT AGRICULTURAL STORAGE BUILDING (FED) LOCATION: CLOES HALL FARM STUMP CROSS LANE BB7 4LX	DATE: 23 AUGUST 17 DWG NO: M140520 SCALE: 1:500 & 1:500 A0
--	--	---