




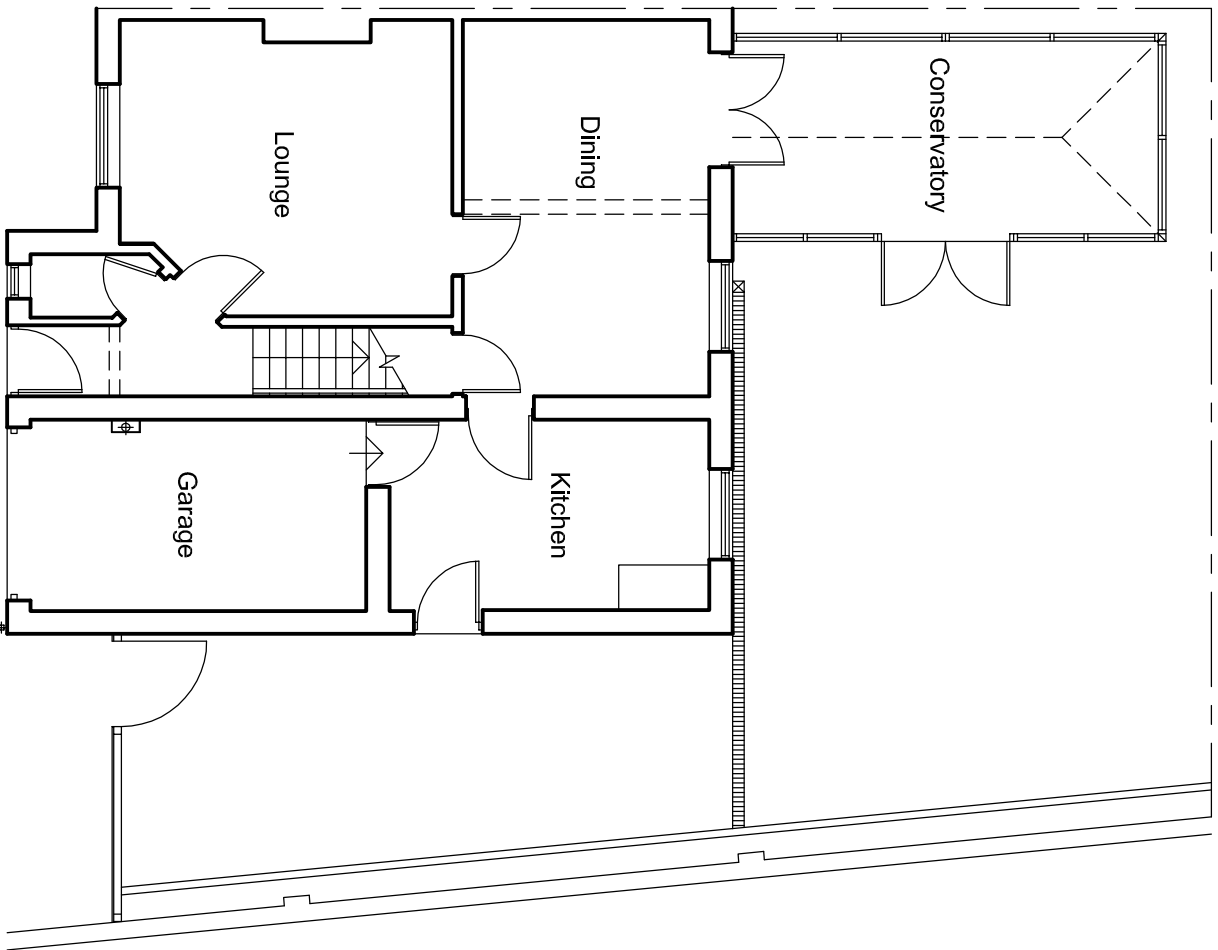


Existing Ground Floor Plan

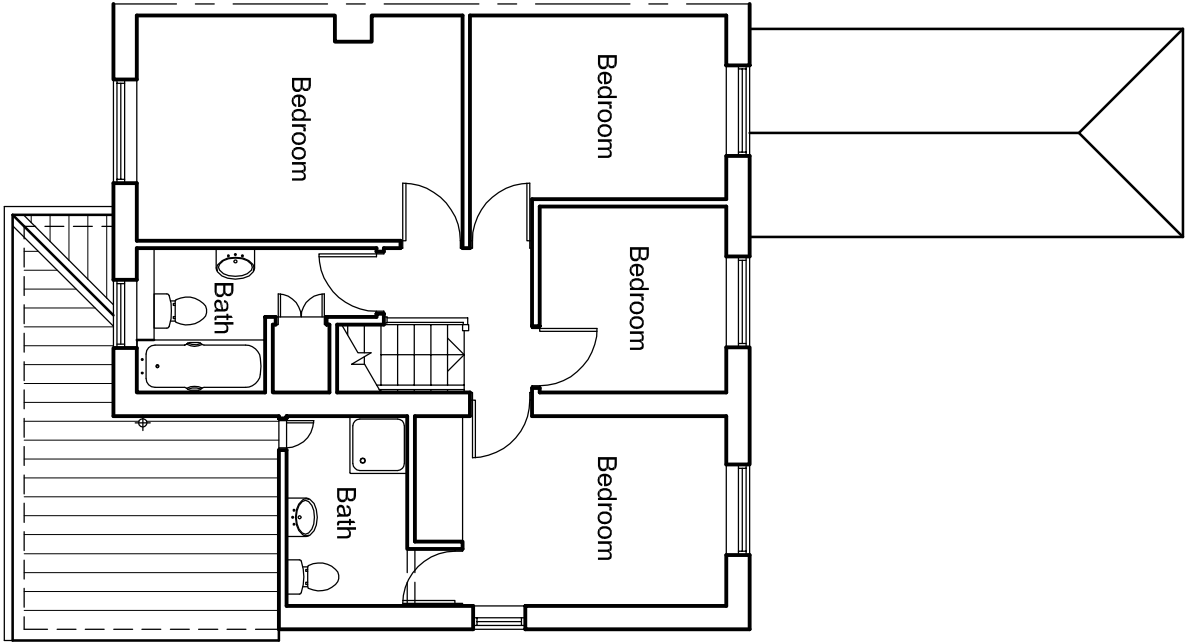


Existing First Floor Plan

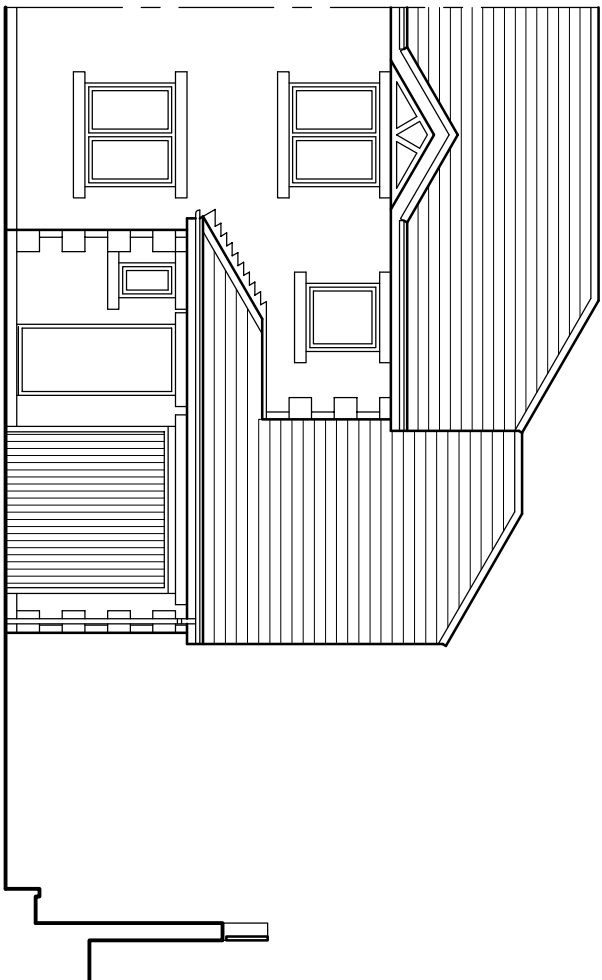


Existing Front Elevation

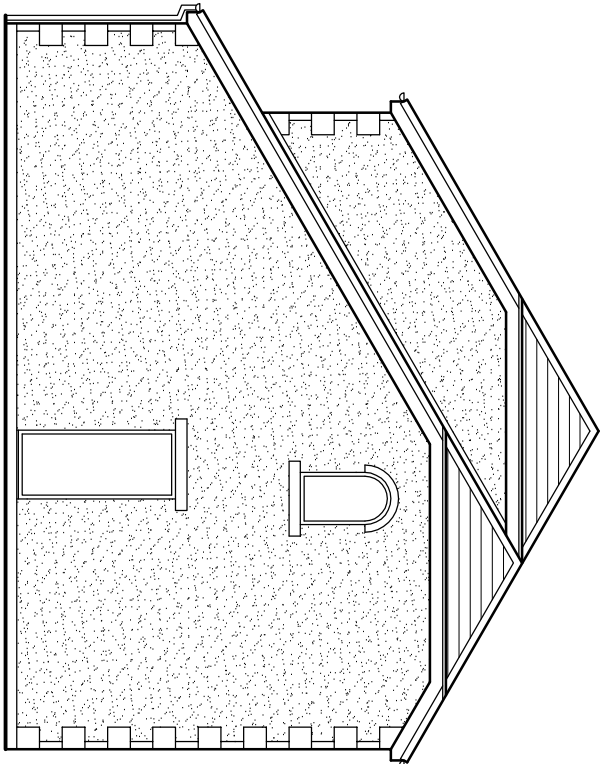


Existing Side Elevation

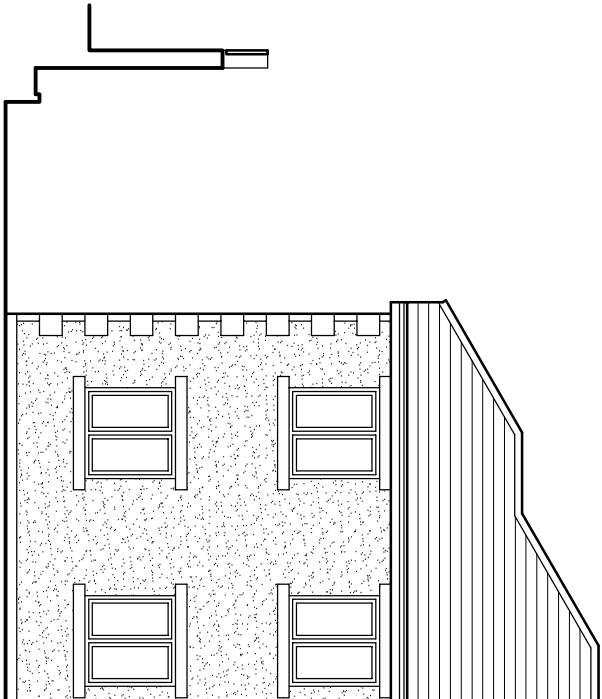


Existing Rear Elevation

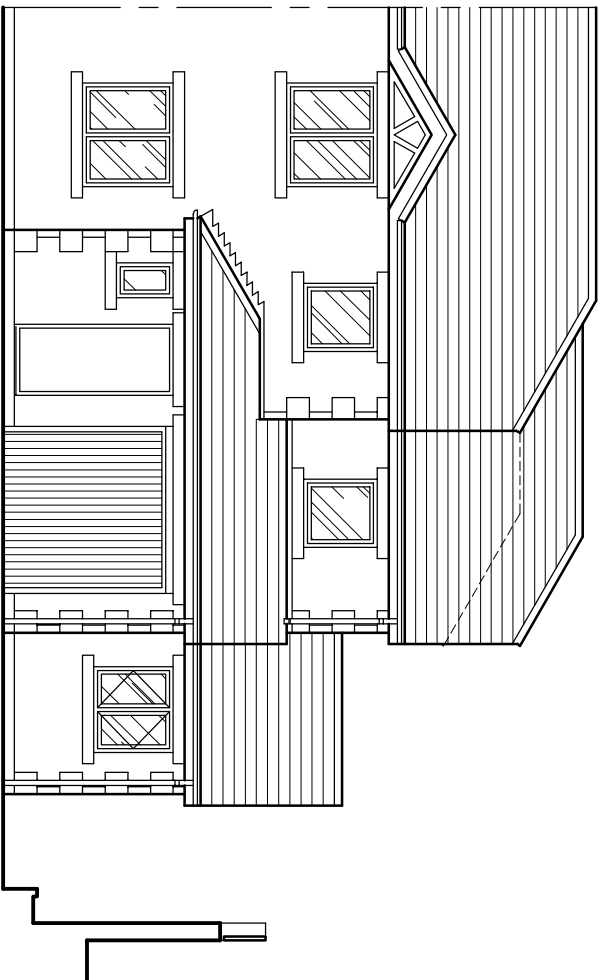


Proposed Front Elevation

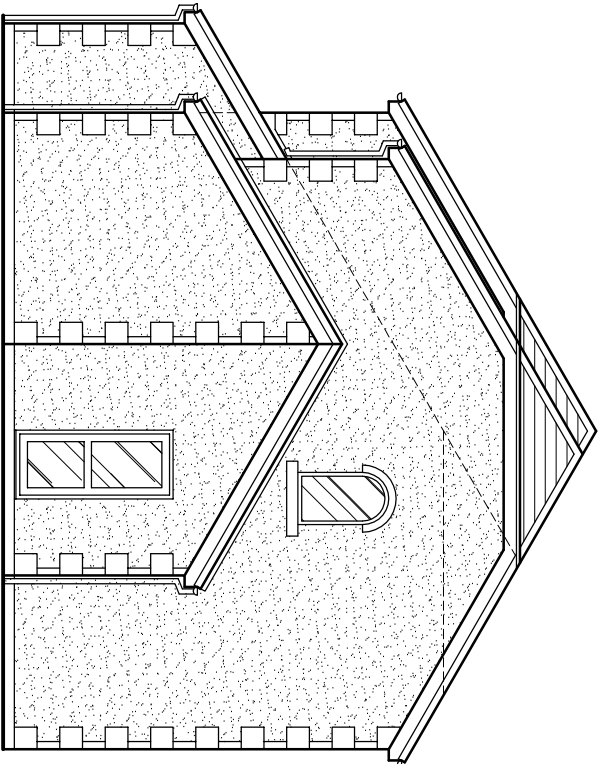


Proposed Side Elevation

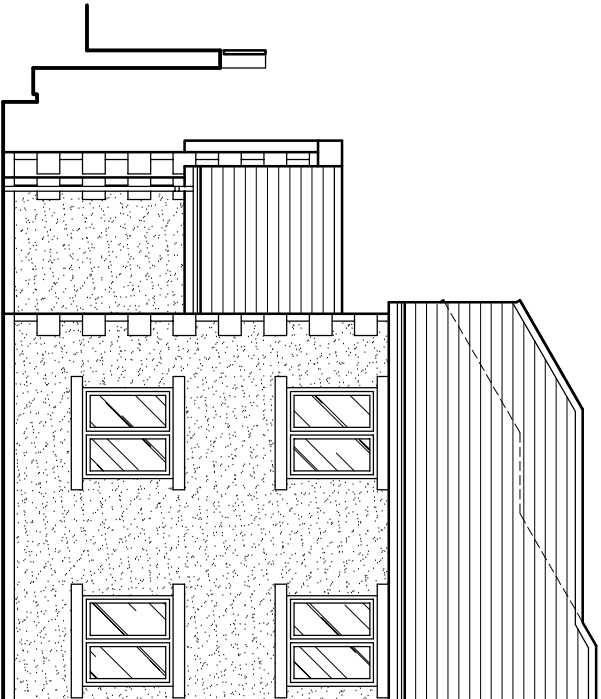


Proposed Rear Elevation

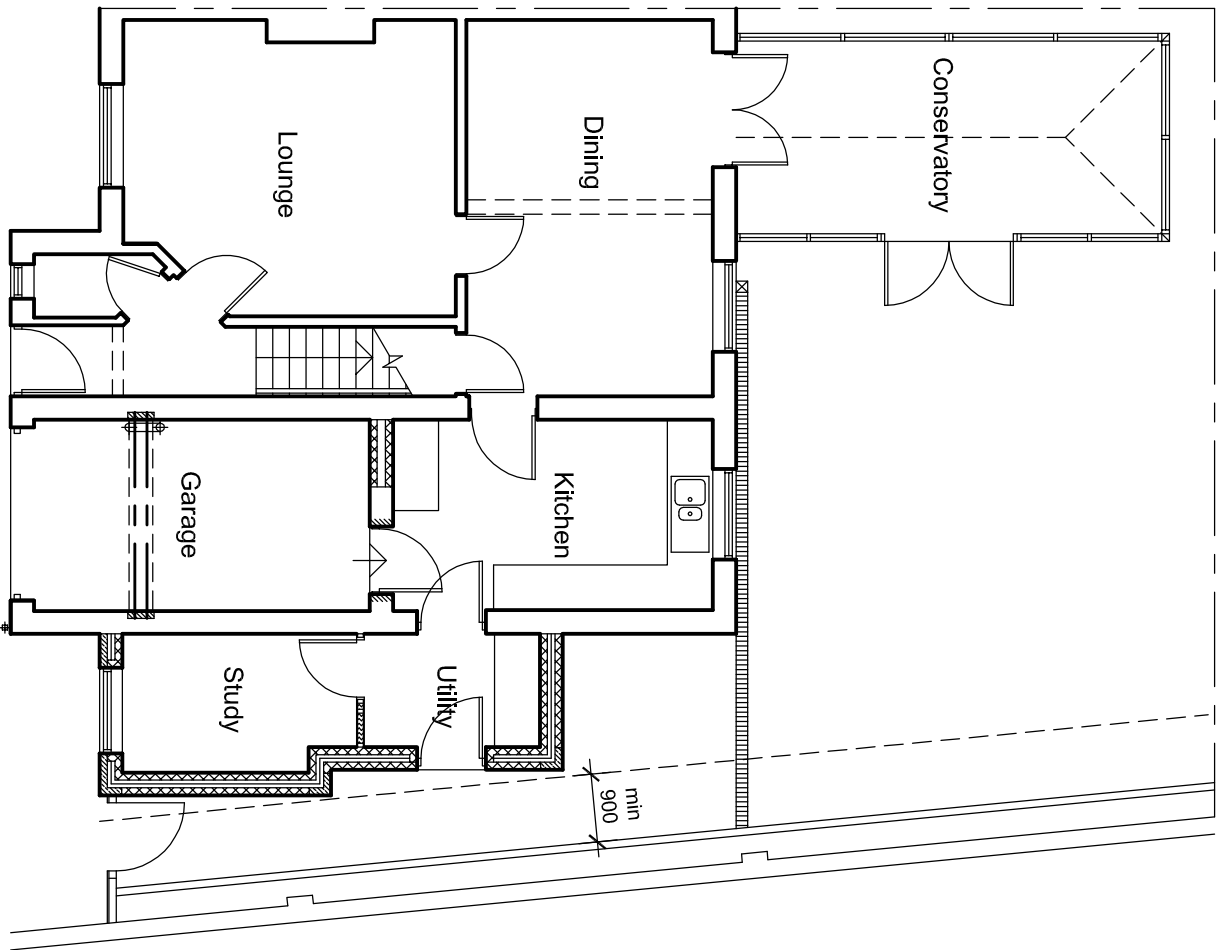

Proposed Ground Floor Plan

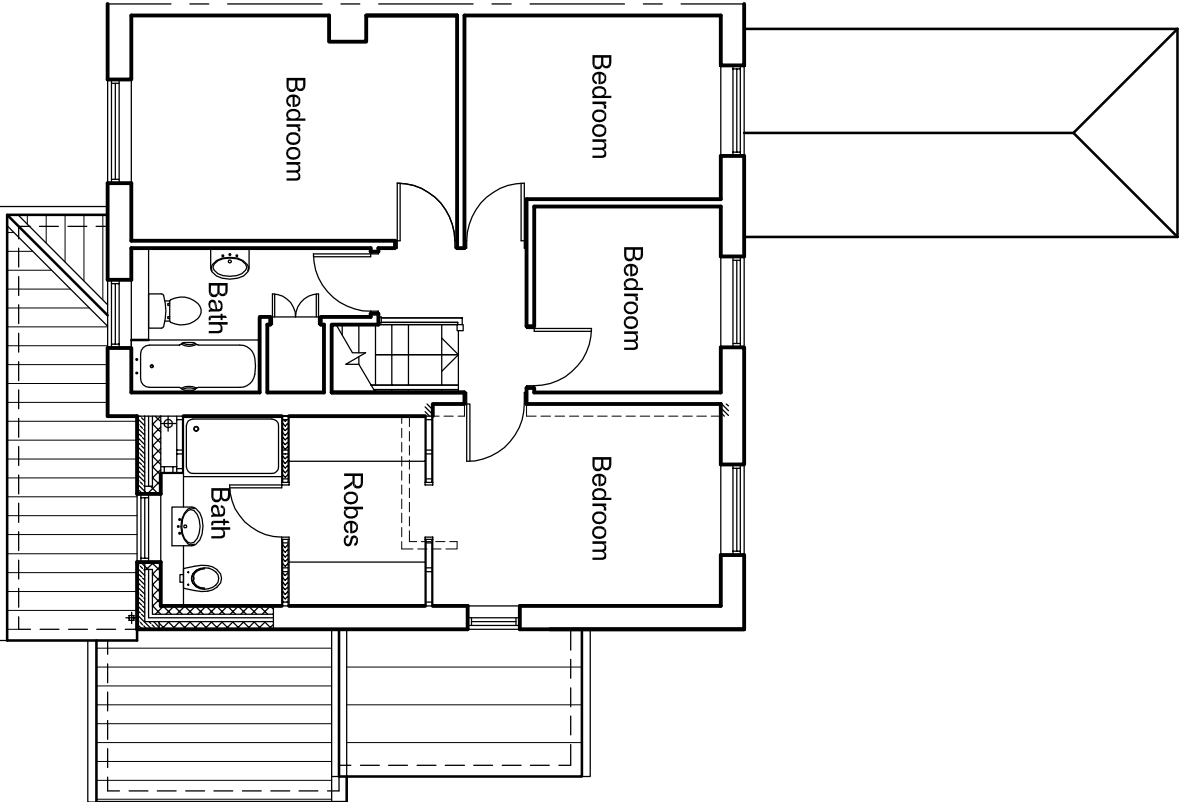

Proposed First Floor Plan

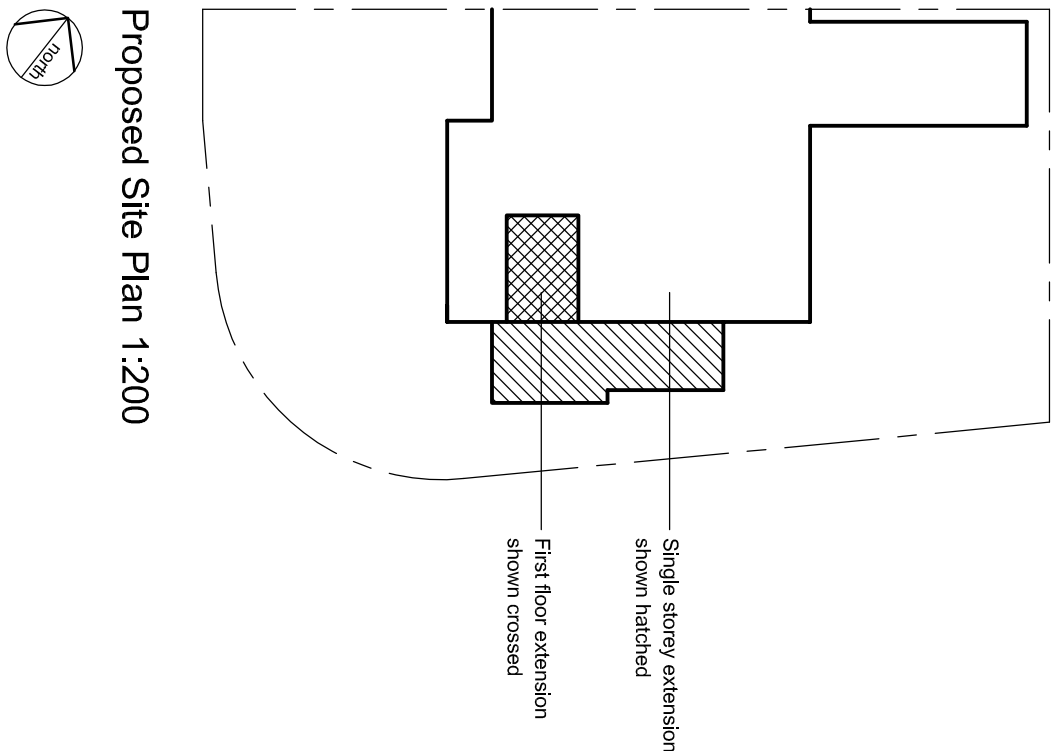

Proposed Site Plan 1:200



F			
E			
D			
C			
B			
A			

DAVID HAWORTH ARCHITECTURAL DESIGN			
tel. 07976 206533 email: info@davidhaworthdesign.co.uk			
www.davidhaworthdesign.co.uk			
client			
Mr. & Mrs. C. Cronin			
project			
1 Weavers Croft			
Billington			
drawing			
Proposed Extension			
drawn	date	scale	
d.h.	08/17	1:100	
dwg no.	revision		
1236/01			