



PLEASE CHECK MOST CURRENT REVISION BEFORE USING DRAWING.

PLAN VIEW

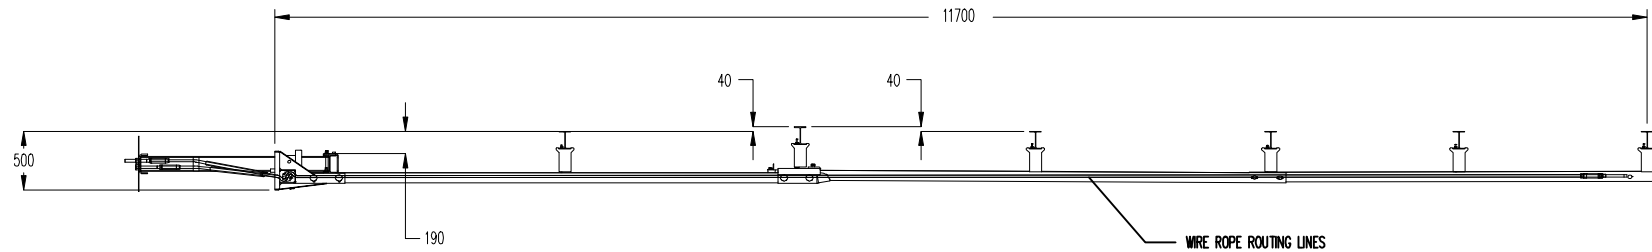

ELEVATION VIEW

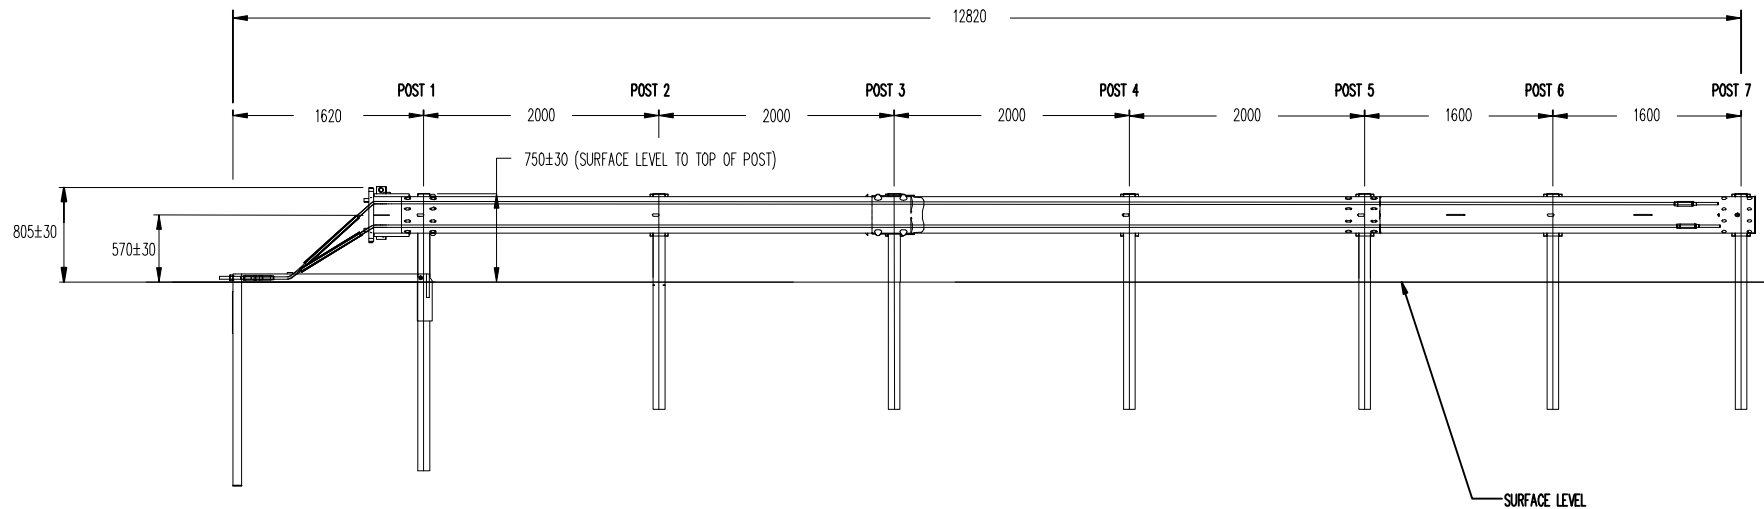

NOTES: UNLESS OTHERWISE SPECIFIED

1. XTENSION SYSTEM TO BE INSTALLED PER MANUFACTURER'S SPECIFICATIONS.
2. DIMENSIONS ARE IN MILLIMETERS

Highway Care
www.highwaycare.co.uk

© 2009 Barrier Systems Inc.

THE INFORMATION HEREON IS PROPRIETARY TO BARRIER SYSTEMS INC. SHALL NOT BE DISCLOSED, DUPLICATED WITHOUT THE EXPRESS WRITTEN APPROVAL OF BARRIER SYSTEMS INC.

REV.	CHANGES	DATE	BY	REQ'D	NEXT ASSY.	ITEM
UK-A	REVISION UK	26/02/10	MH			
O	NEW DRAWING	2/9/09	AEM			

SCALE: DO NOT SCALE		
DRAWN BY	DATE	INIT.
APPRD BY	26/02/10	MH
TITLE:	XTENSION 110 P4 TERMINAL DRIVEN POST CONFIGURATION	



SHEET	DRAWING NUMBER	REV
1 OF 1	HWC-XT110SS-010	UK-A