


Regal Low Level Light

Horizontal Illuminance (lux)

Grid 1

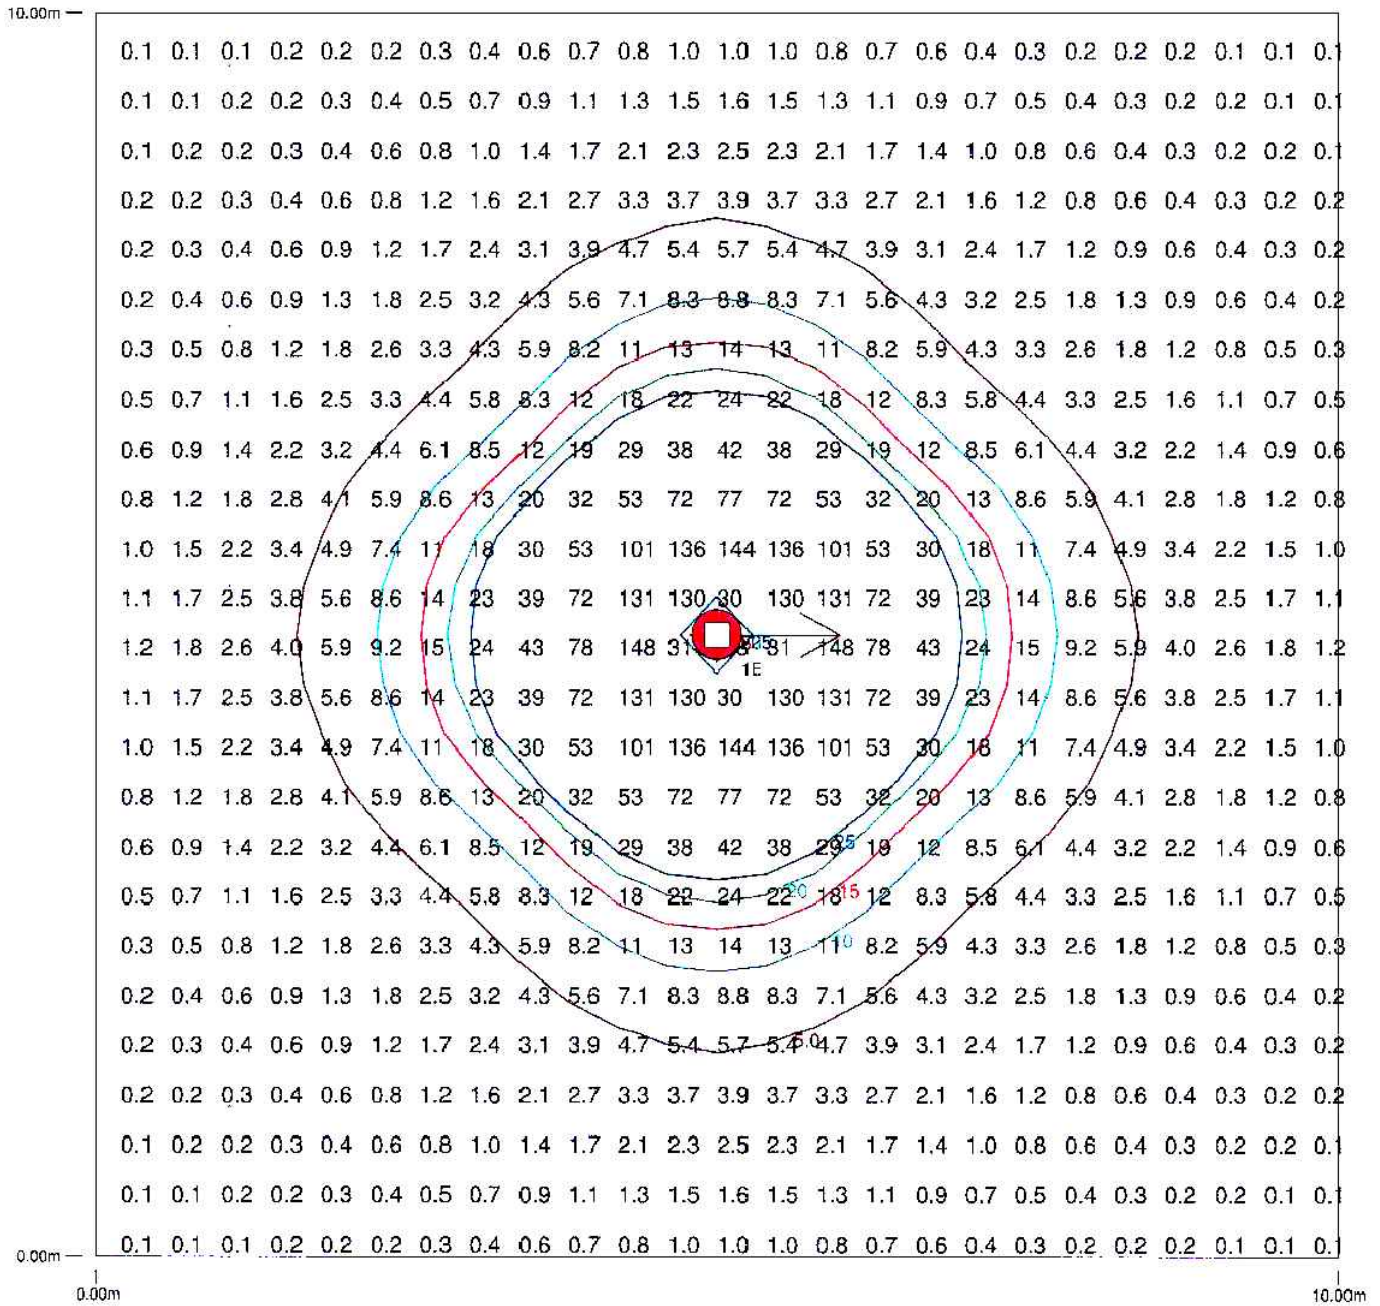

Results

Eav	11.12
Emin	0.09
Emax	148.03
Emin/Emax	0.00
Emin/Eav	0.01