


1. TYPE HB (HALF BATTERED) KERBS TO BE USED WITH A 125mm KERB FACE EXCEPT WHERE STATED.
2. TACTILE PAVING TO BE BUFF. MINIMUM 2No. FULL ROWS OF FOUR SLABS BEHIND KERB.

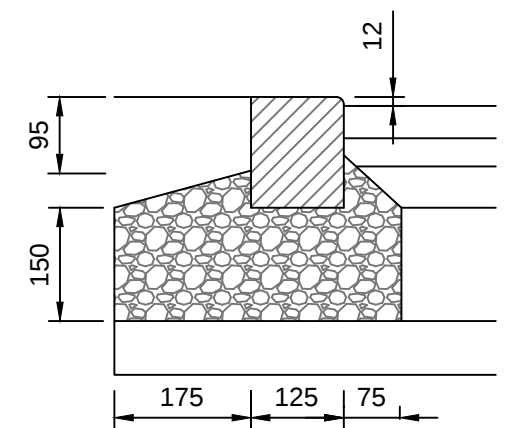

...

-		ORIGINAL ISSUE	SB	BF	BF
Rev	Date	Description	Drn	Chk	App

PENDLE VIEW FISHERIES

C039-06

INFRASTRUCTURE
7 Hall Road, Fulwood, Preston, PR2 9QD
T - 07970 265 334
www.tonks-consulting.co.uk