




EXISTING EAST ELEVATION

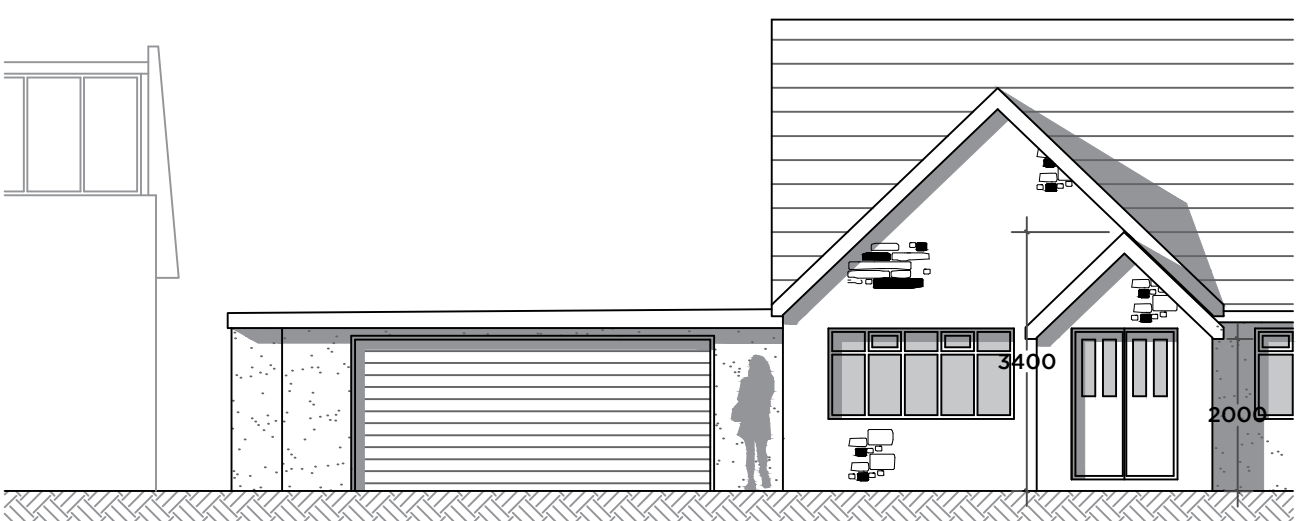


PROPOSED EAST ELEVATION

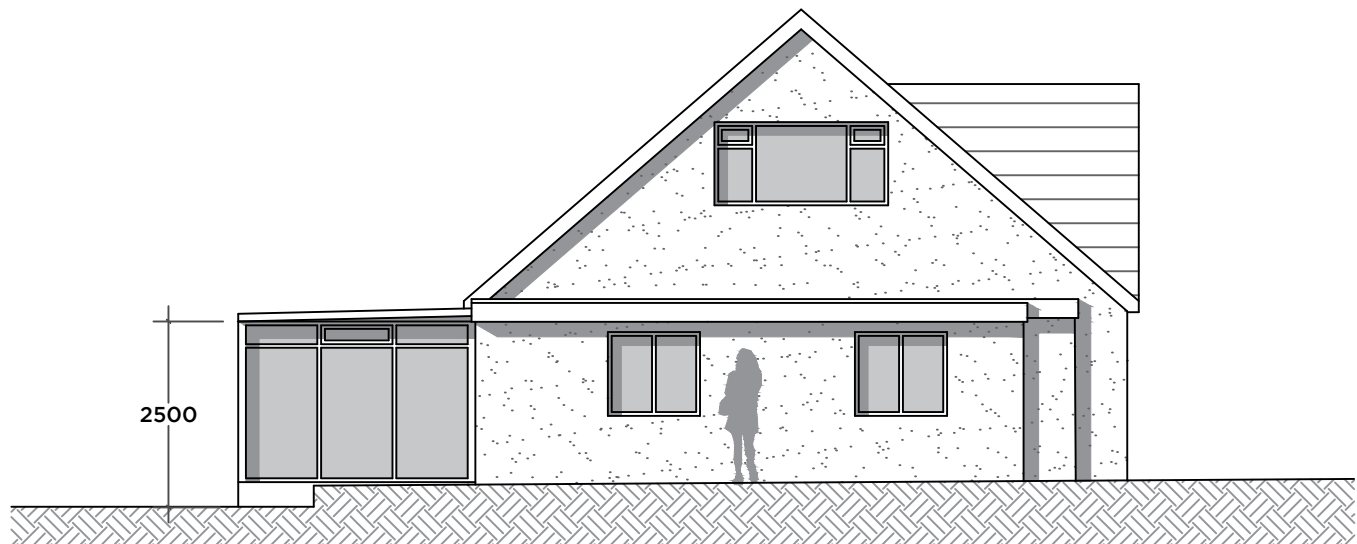


EXISTING SOUTH ELEVATION

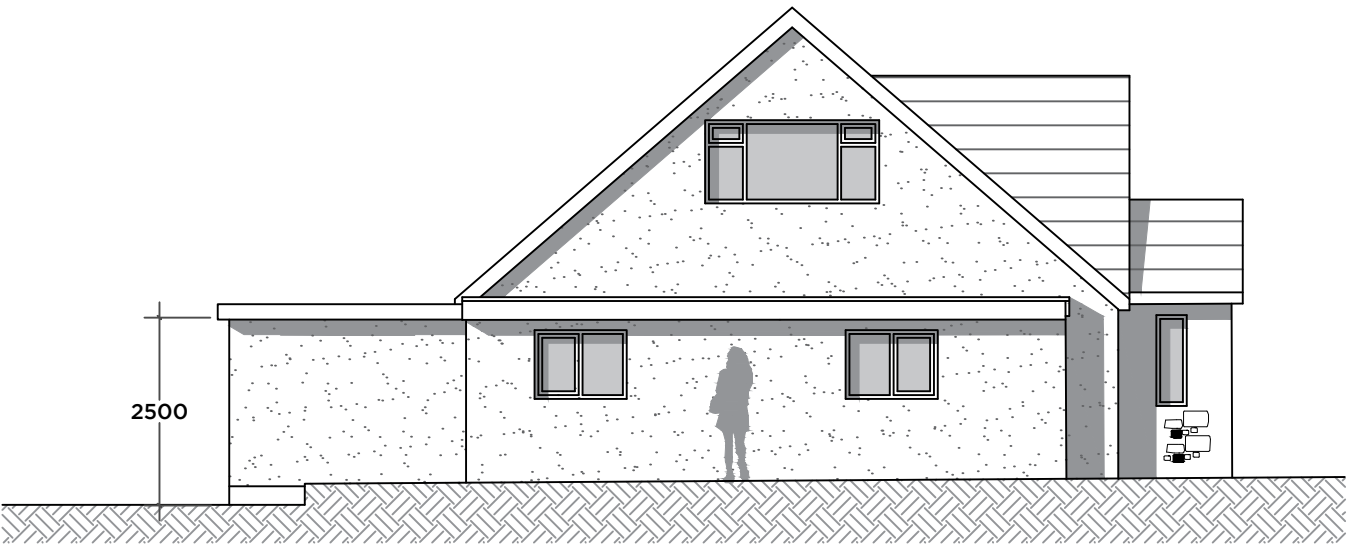


PROPOSED SOUTH ELEVATION

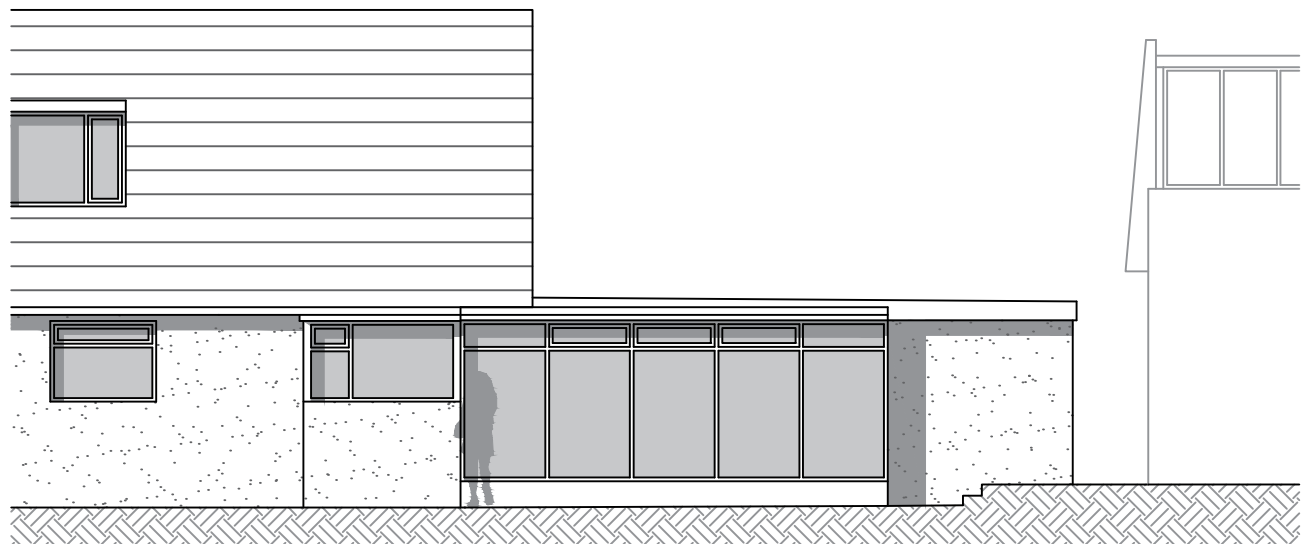


EXISTING WEST ELEVATION

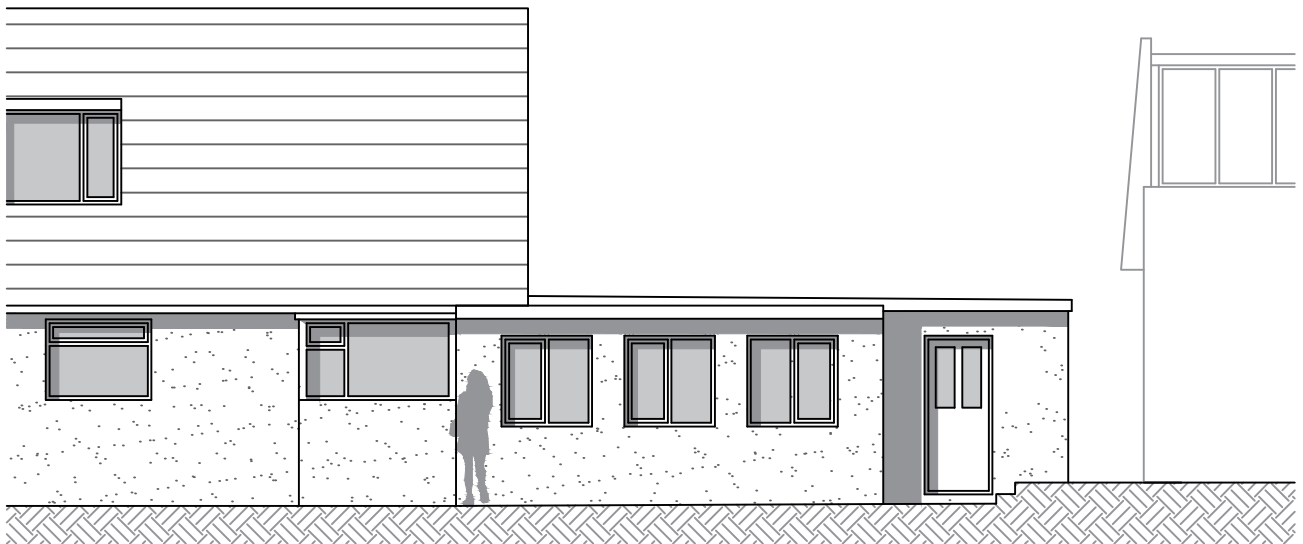

PROPOSED WEST ELEVATION

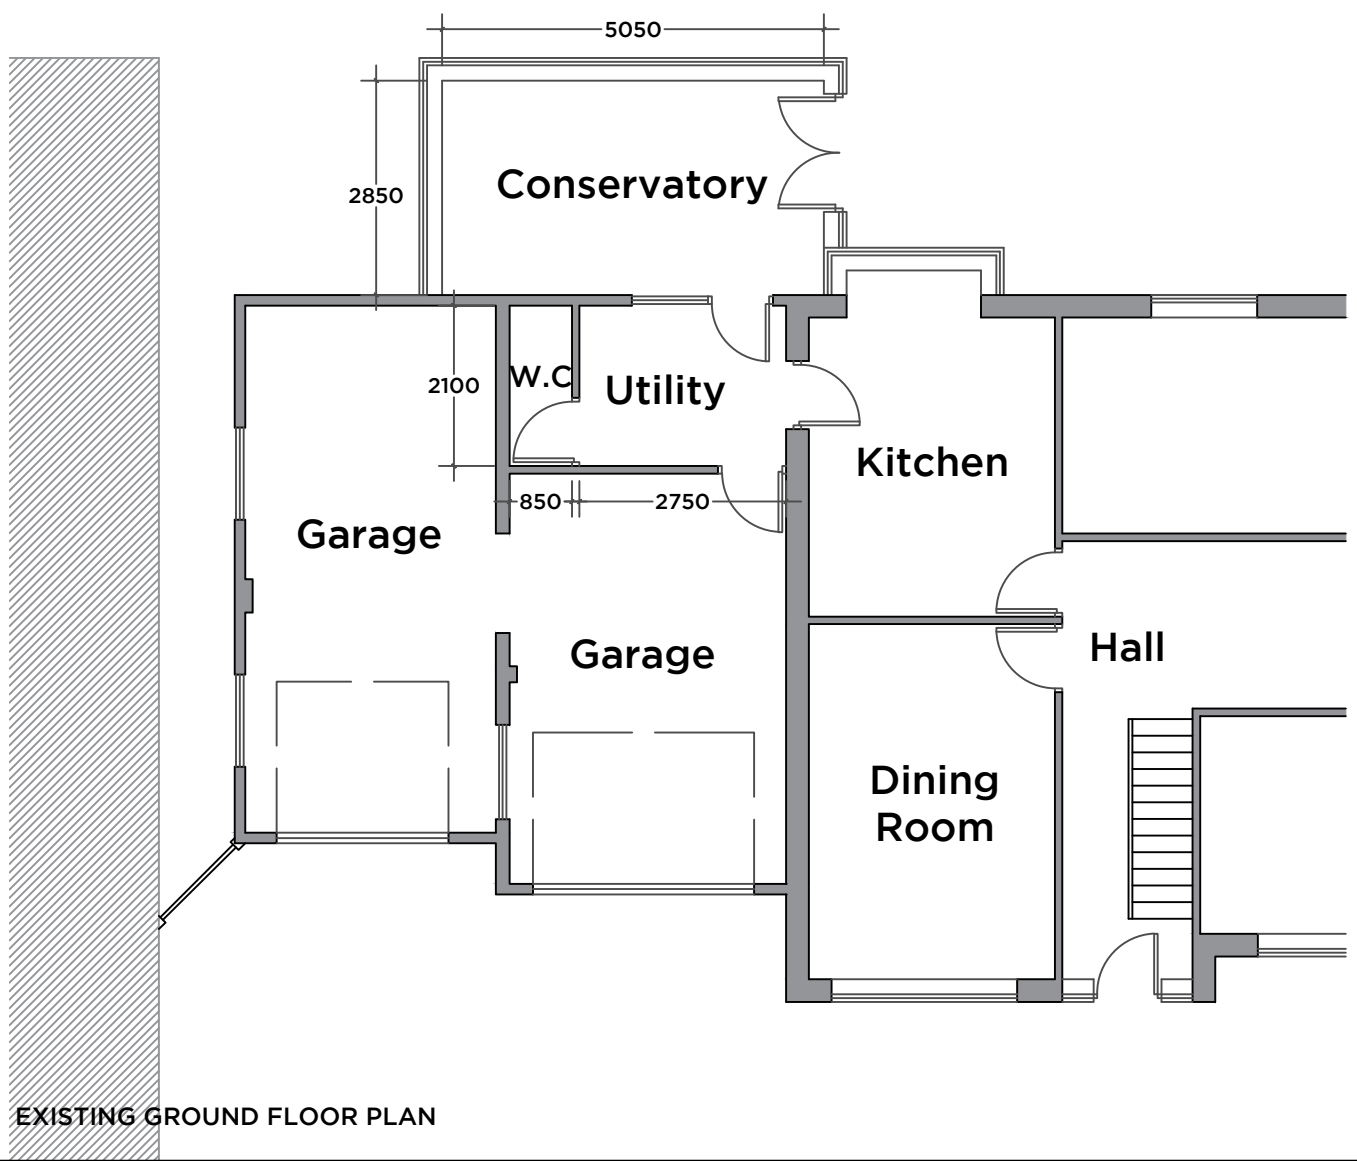

EXISTING GROUND FLOOR PLAN

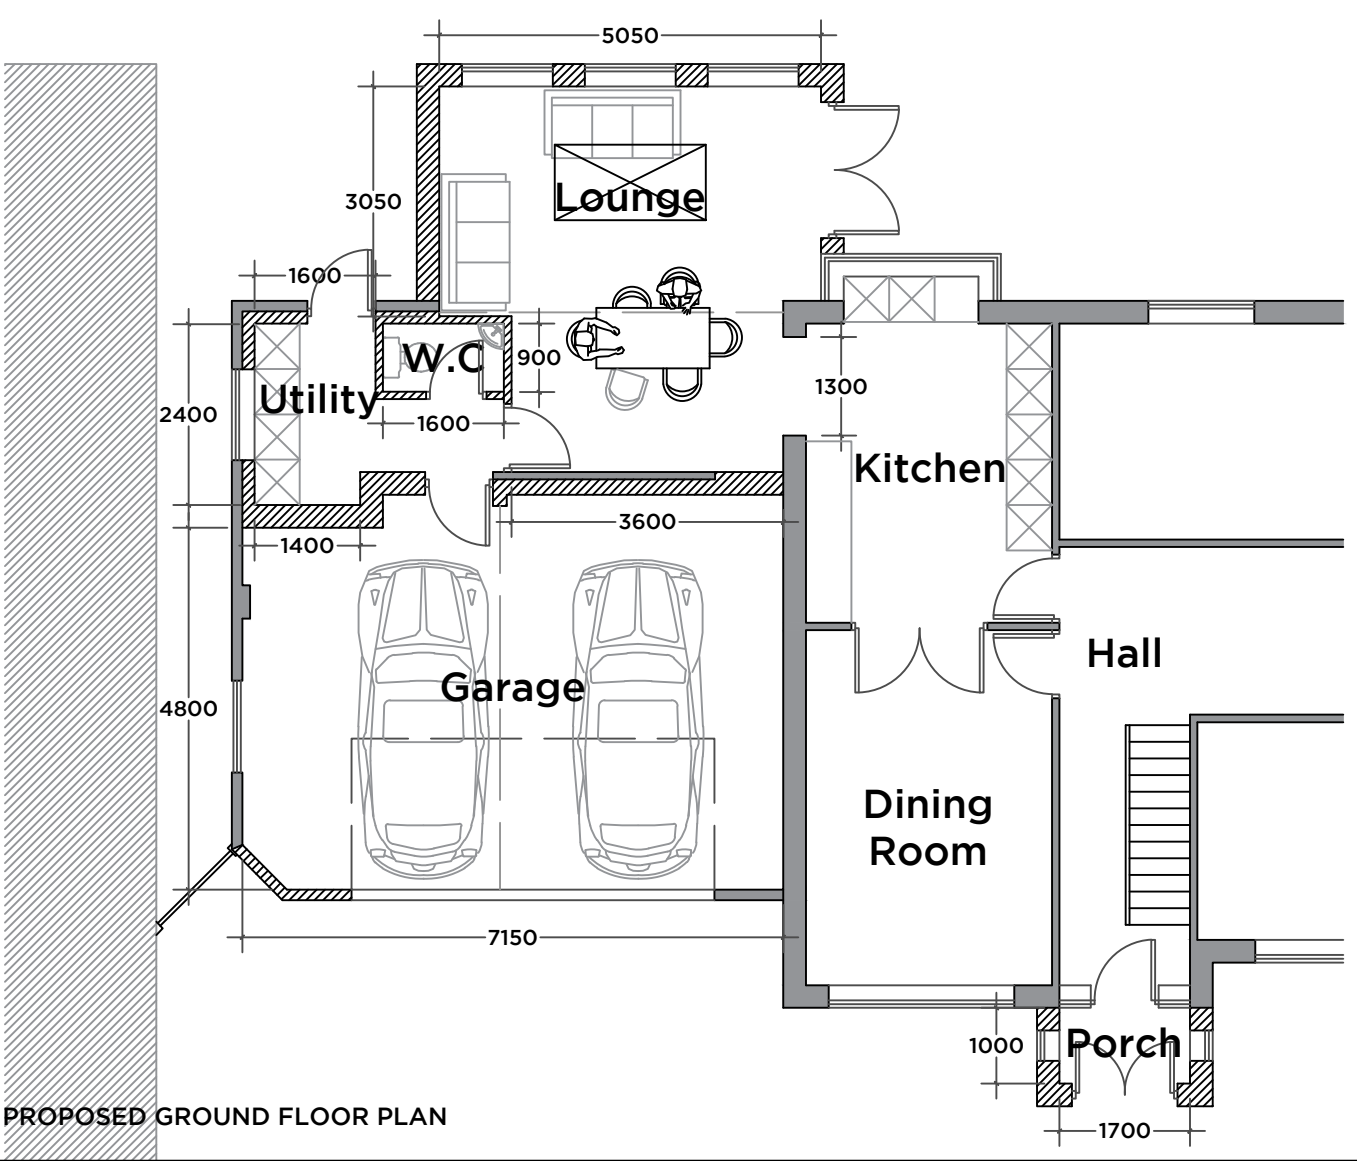

PROPOSED GROUND FLOOR PLAN

- Notes.
- THIS PROPOSAL SHOWS A REAR SINGLE STOREY FLAT ROOF EXTENSION, EXTENSION TO GARAGE AND A NEW PORCH AT FRONT OF THE PROPERTY
 - FOOTPRINT OF REAR EXTENSION REPLICATES EXISTING CONSERVATORY FOOTPRINT
 - TRADITIONAL CAVITY WALL CONSTRUCTION
 - WHITE K-REND FINISH TO REAR EXTENSION & GARAGE
 - NATURAL STONE FINISH FOR PORCH
 - FIBREGLASS FLAT ROOF FINISH FOR REAR EXTENSION & GARAGE
 - SLATE ROOF TILES FOR PORCH
 - UPVC WINDOWS AND DOORS
 - FLAT ROOF VELUX SKYLIGHT AS SHOWN IN DRAWINGS

Peter Hitchen
Architects

Project .		
PROPOSED EXTENSION & INTERIOR ALTERATIONS TO WILLOWCROFT, SAWLEY, BB7 4NE		
Client.		
MR & MRS BENFIELD		
drawing title:		
EXISTING & PROPOSED ELEVATIONS & FLOOR PLAN		
Scale.		
1:100 @ A2		
Drawn by:	checked:	
DS	PH	
Date.		
05 / 09 / 17		
project no.	drg. no.	rev.
PHA/131	200	-