






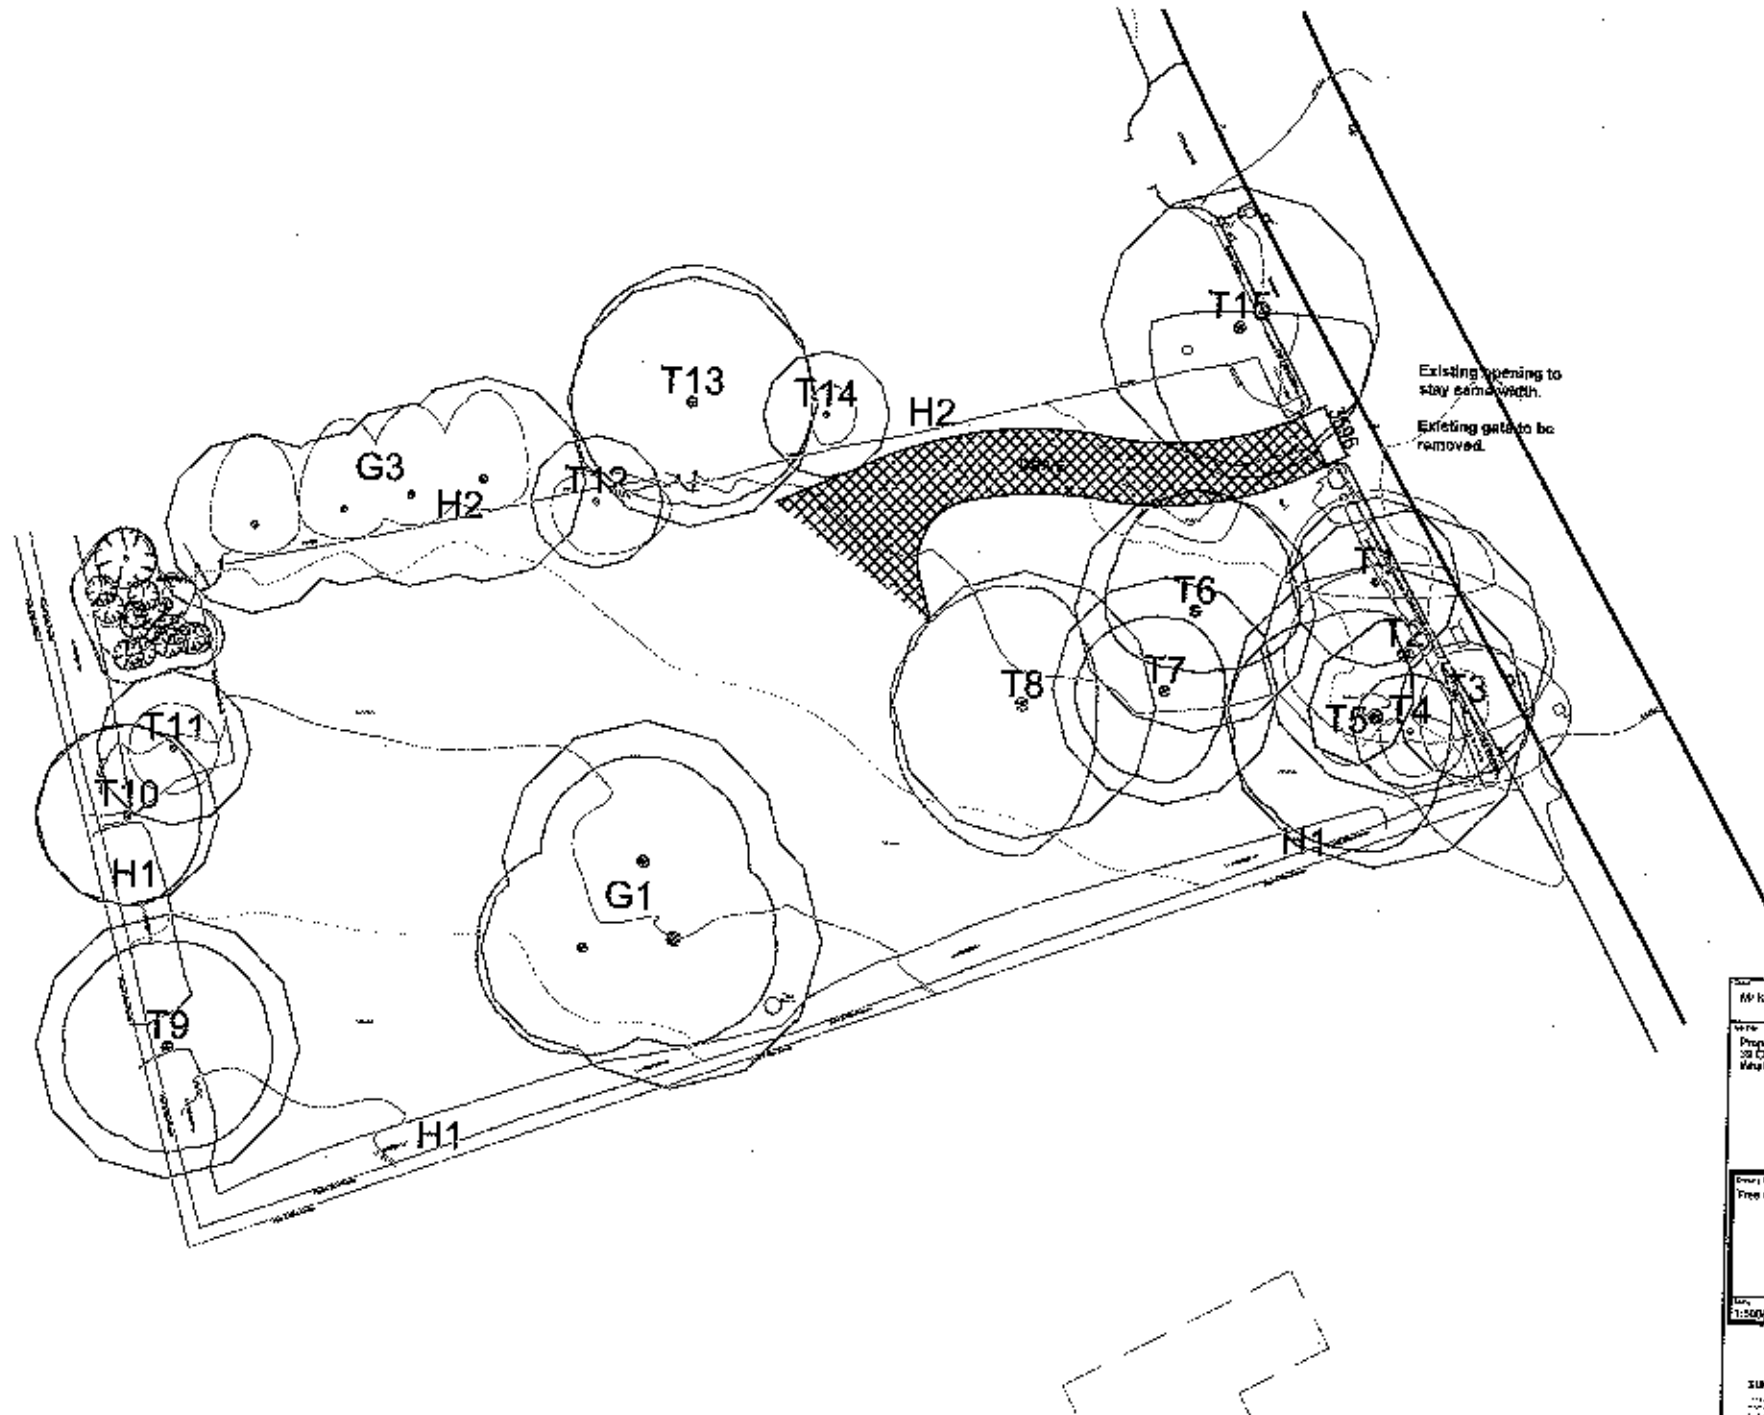

Mr K. Bentley		
Tree Conservation Plan		
Date: 11/09/2014	By: Sep 2014	Scale: 1:500
4386-01		

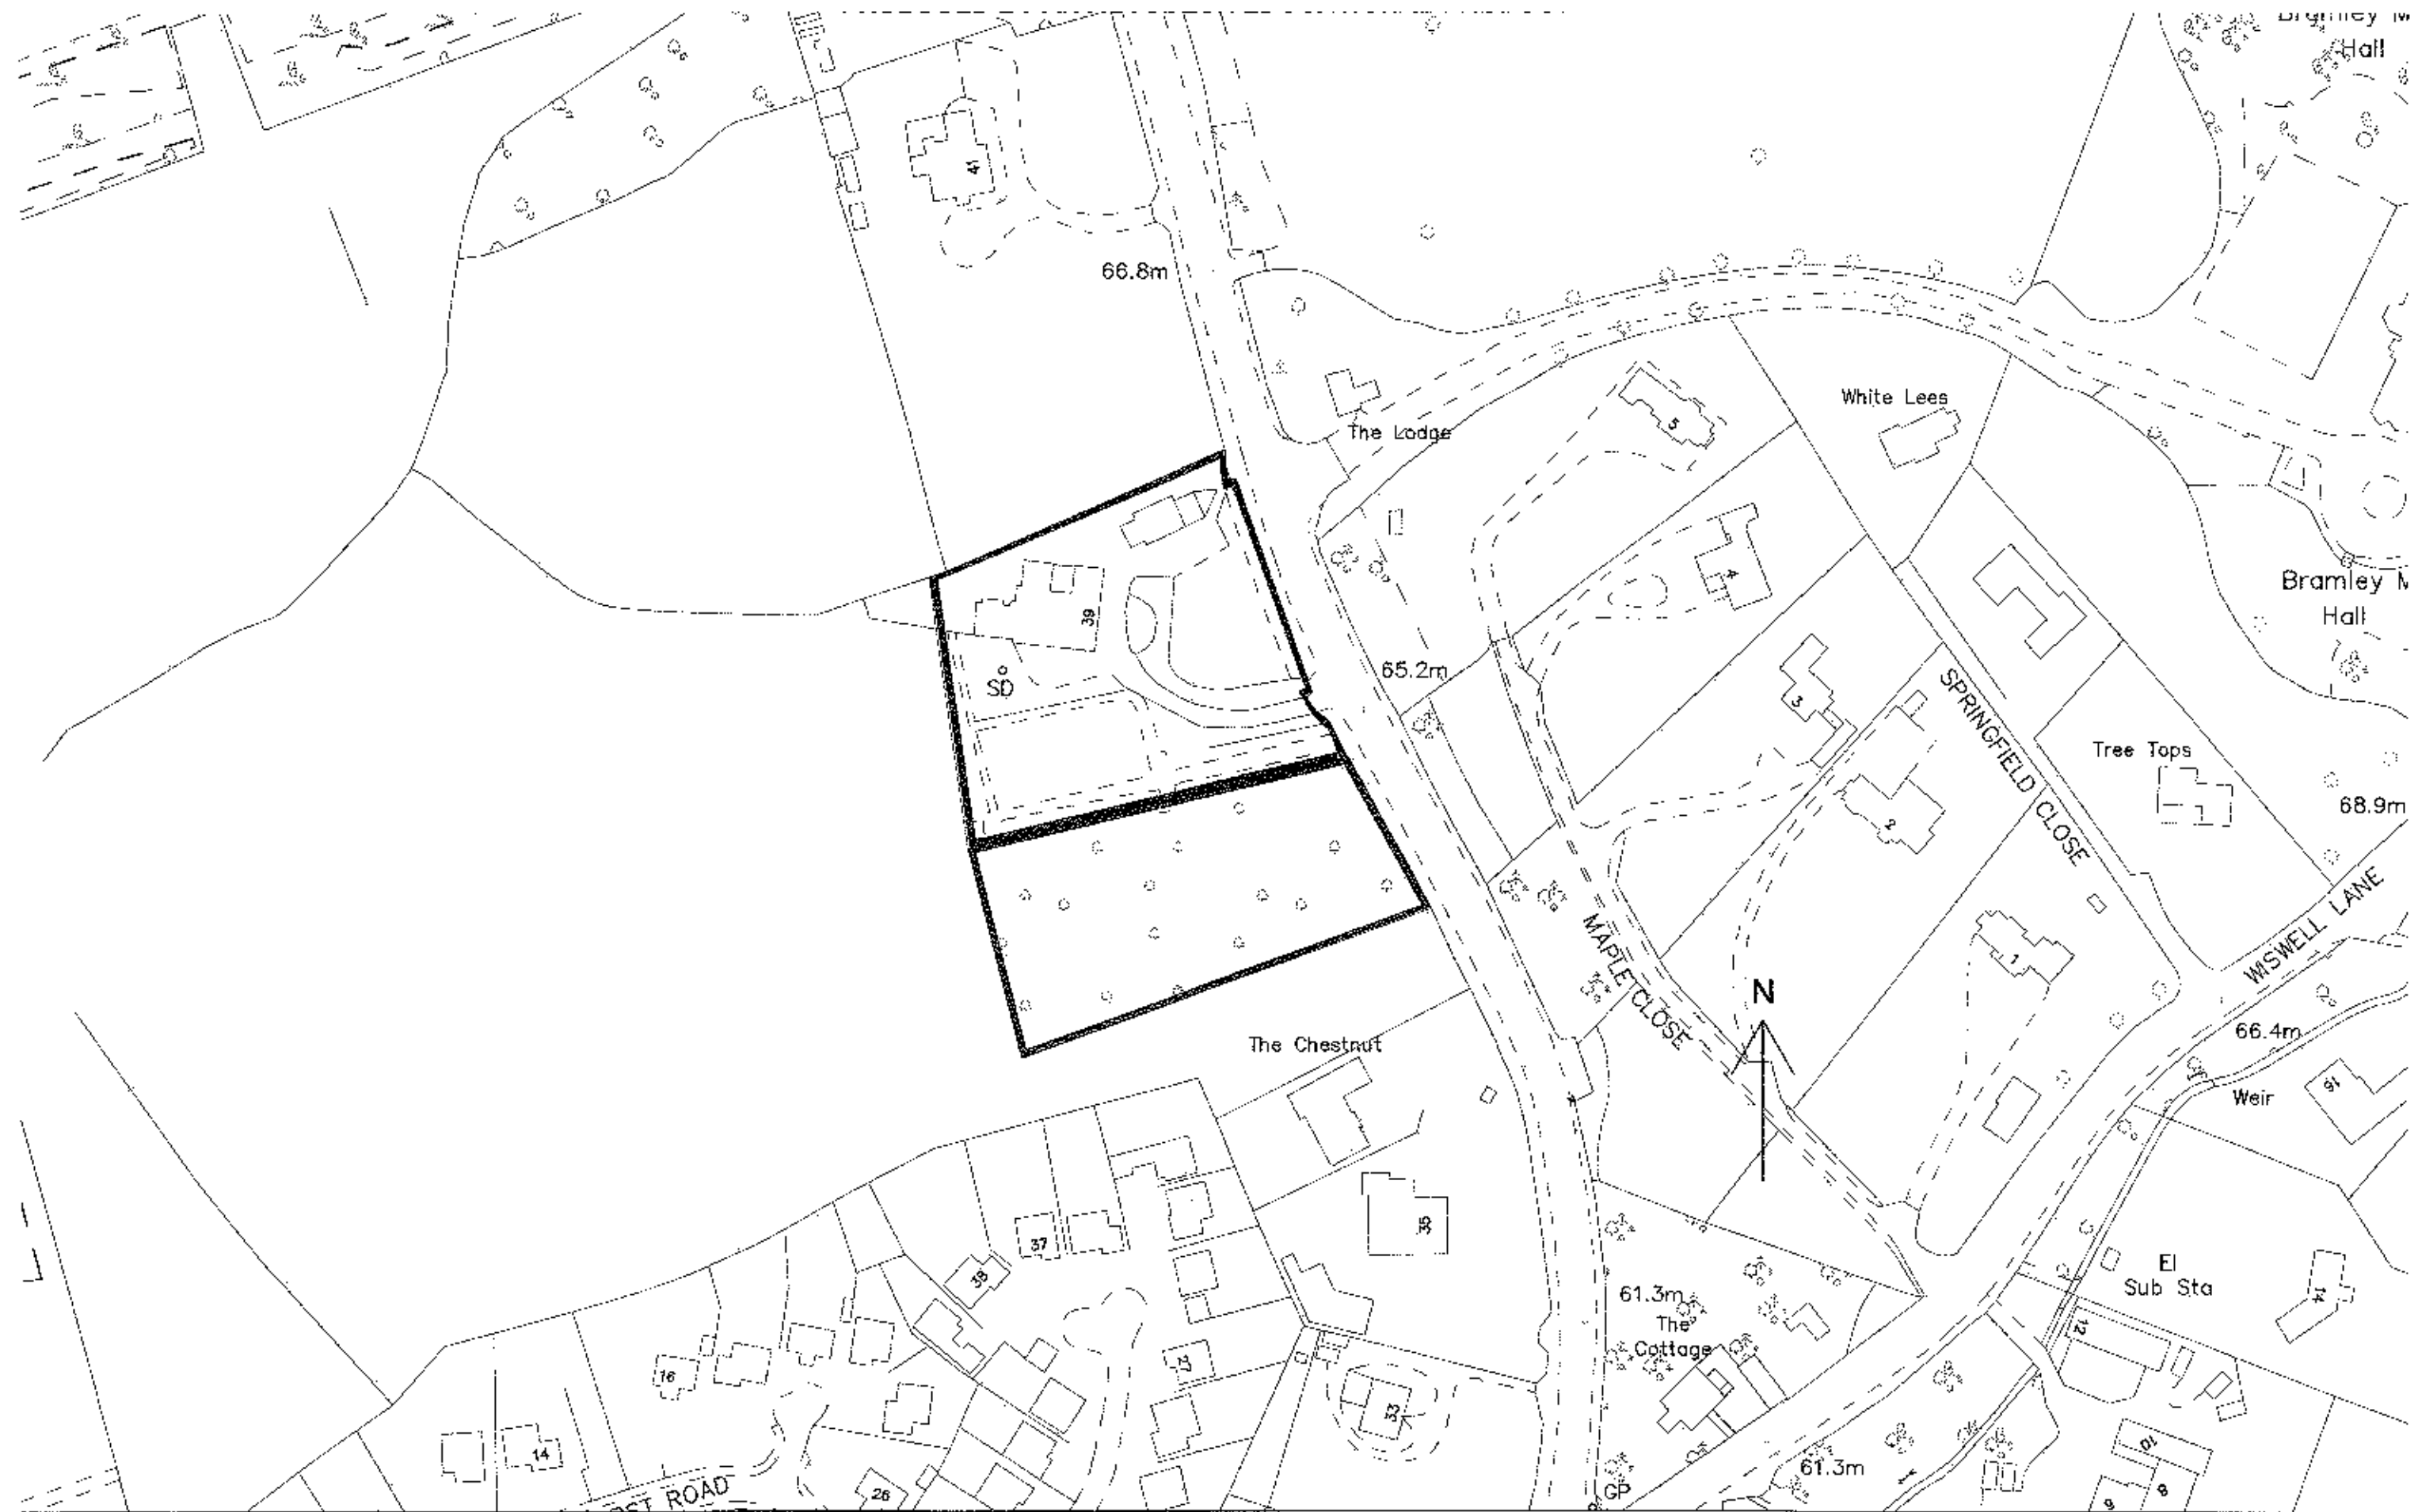

All Dimensions to be checked on site. Walls shown on plans are not to be assumed to be solid & should be checked for thickness, construction, load bearing capacity & stability.

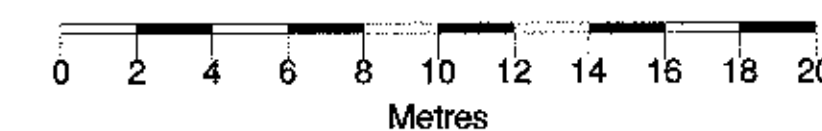

BT	BT Cover
CL	Cover Level
DK	Drop Kerb
EH	Eaves Height
GP	Gate Post
GU	Gully
LP	Lamp Post
MH	Man Hole
RH	Ridge/Roof Height
TF	Top of Fence
TH	Top of Hedge
TW	Top of Wall

NOTE
All levels and coordinates relate to OSG83 using GRS3 data.
Levels defining edge of carriageway are observed at channel (bottom of road).



2 Berkshire Close | Wilshire | Blackburn | Lancashire | BB1 9NG
tel 01254 614055 fax 01254 209754 e-mail sales@tricadsolutions.co.uk

Land Adjacent to
39 Clitheroe Road
Whalley

Site Survey

Existing Site Layout

Scale 1:200@A1	Date 14/11/2013	Drawn By MW
-------------------	--------------------	----------------

Drawing Number
TRI-1113 01