




EXISTING FIRST FLOOR PLAN

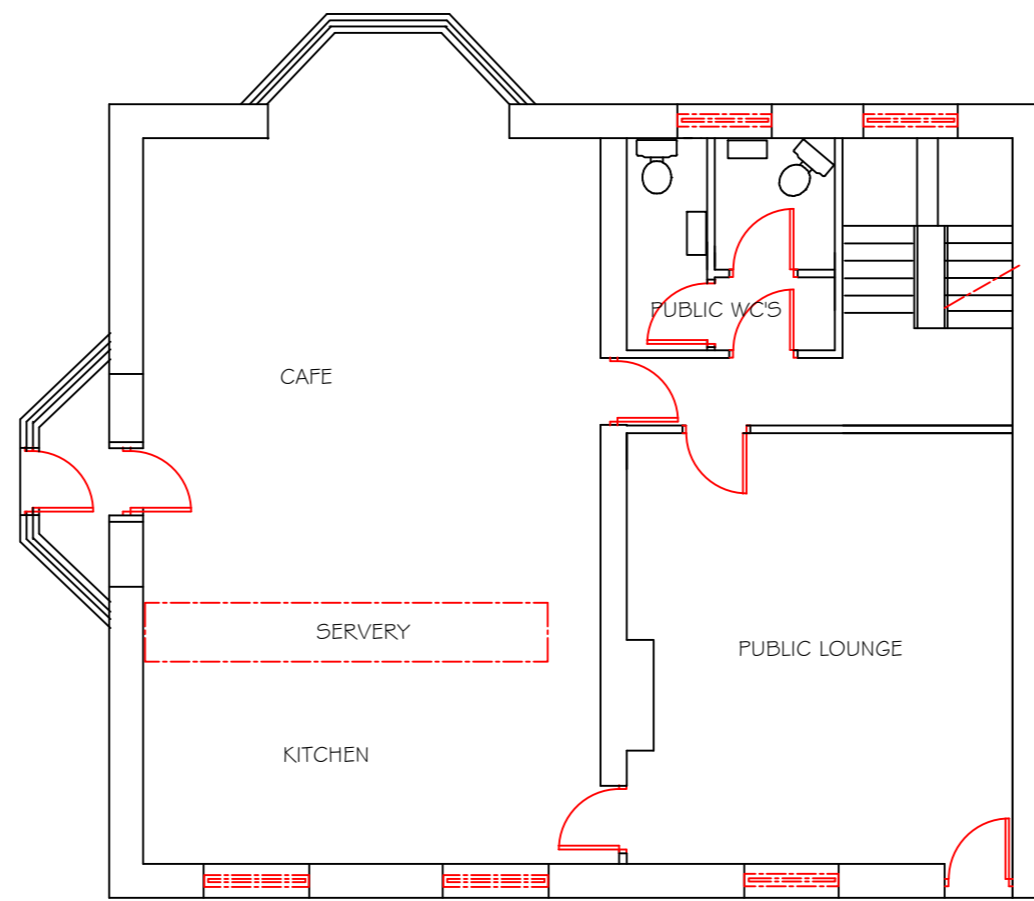


EXISTING GROUND FLOOR PLAN

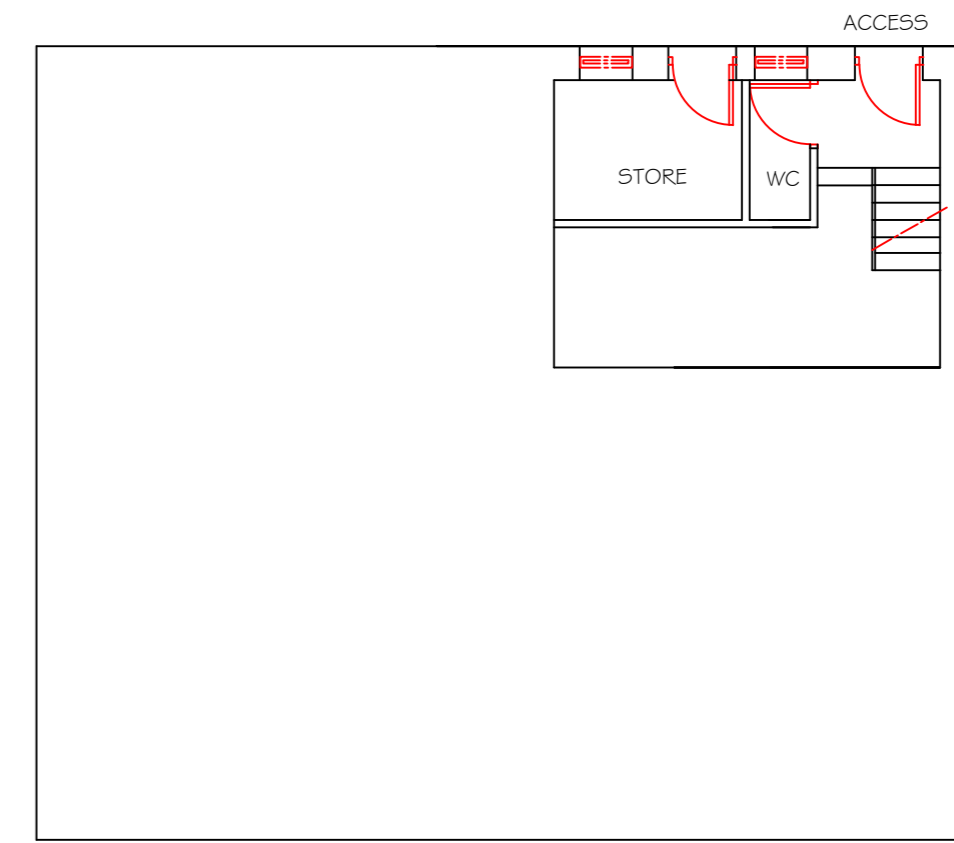


EXISTING LOWER GROUND FLOOR PLAN

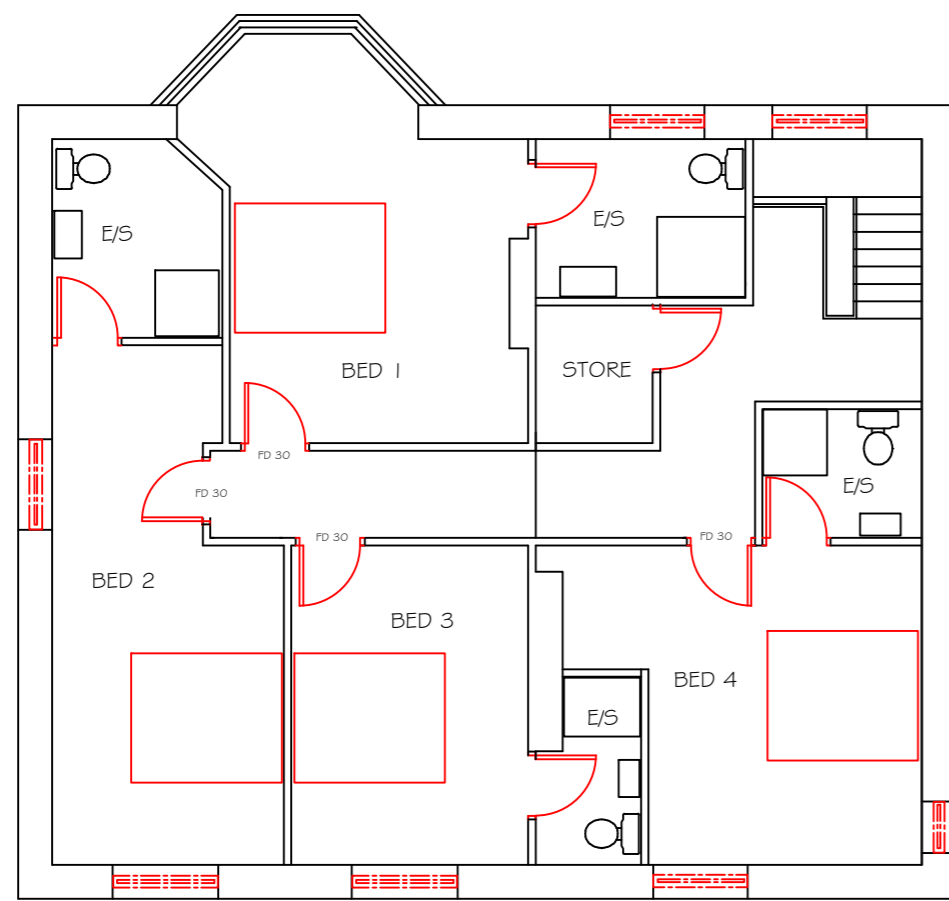

PROPOSED FIRST FLOOR PLAN

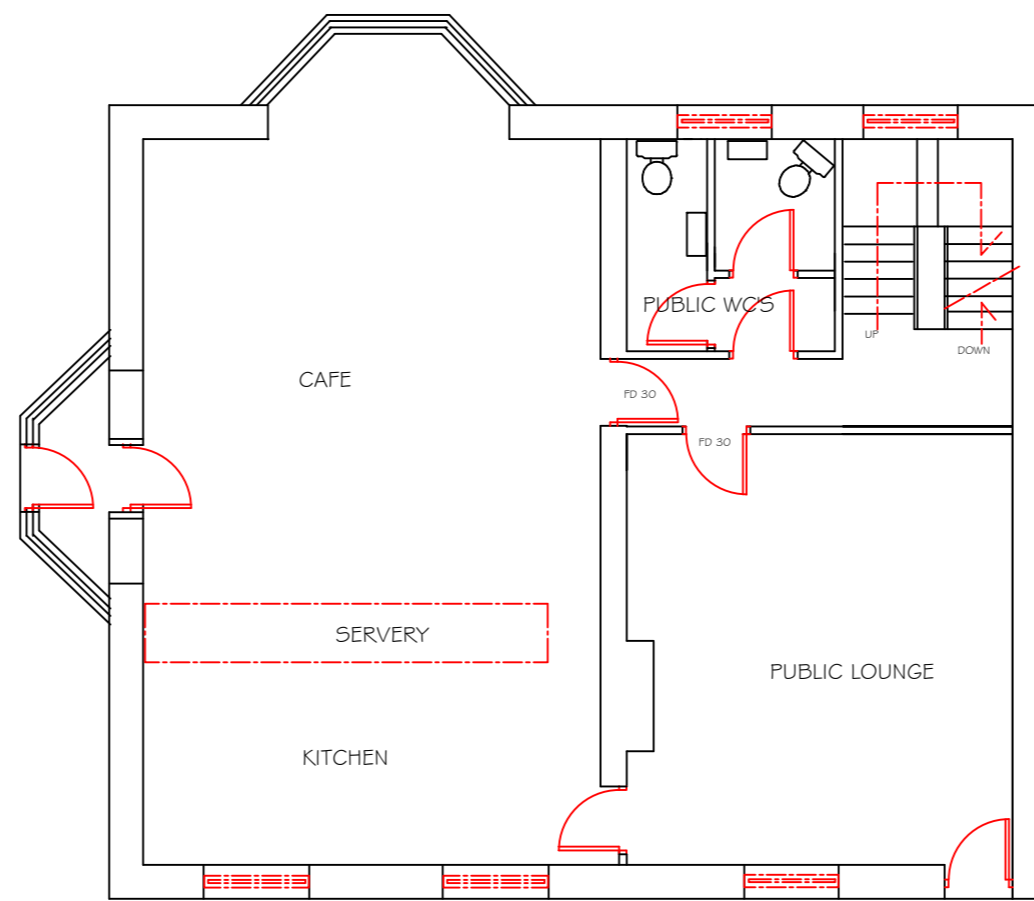

PROPOSED GROUND FLOOR PLAN

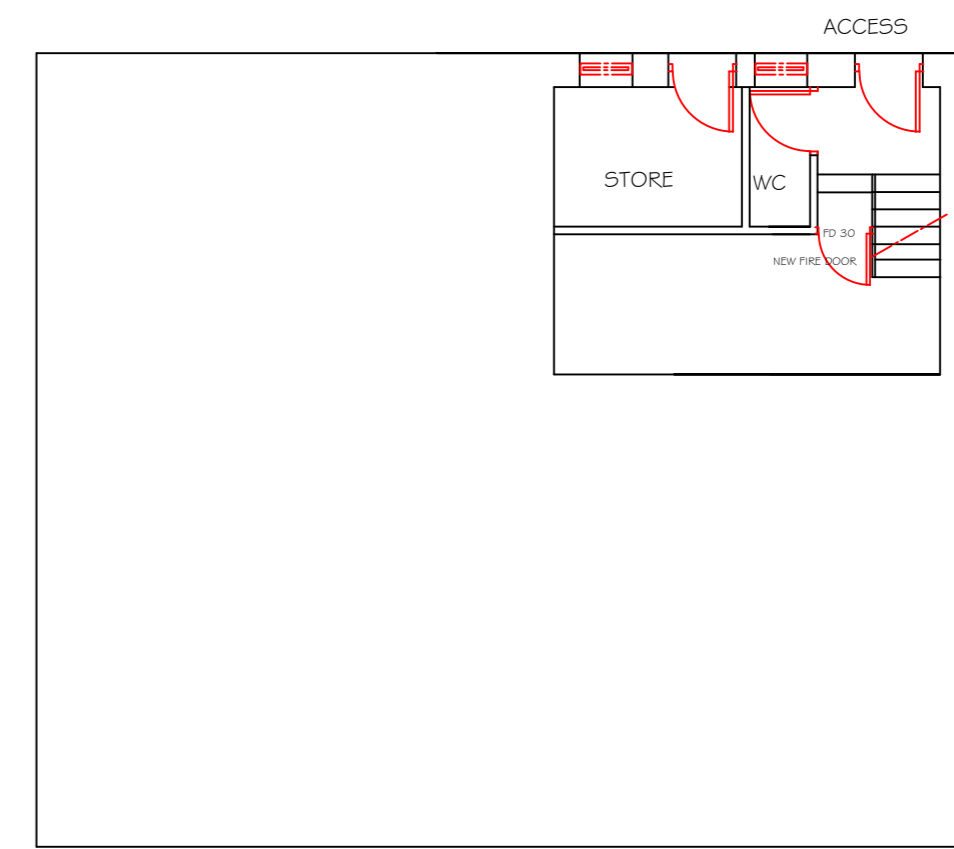

PROPOSED LOWER GROUND FLOOR PLAN

PLANNING NOTES

THIS DRAWING SHOWS THE ALTERATIONS TO THE EXISTING LAYOUT TO CREATE 4 GUEST ROOMS WITH EN SUITE FACILITIES AT FIRST FLOOR. THE WORKS INVOLVE NEW PARTITIONS AND ALTERING EXISTING WALLS INCLUDING NEW FIRE DOORS AND ENSURING A BUILDING REGULATIONS COMPATIBLE MEANS OF ESCAPE TO THE REAR.

**GREEN DALE VIEW KITCHEN
CHATBURN ROAD
DOWNHAM
LANCASHIRE**

**PROPOSED ALTERATIONS
TO CREATE 4 GUEST ROOMS**

**PLANS
PHA/GDV/100 SEPTEMBER 2017**

1:100 AT A2