


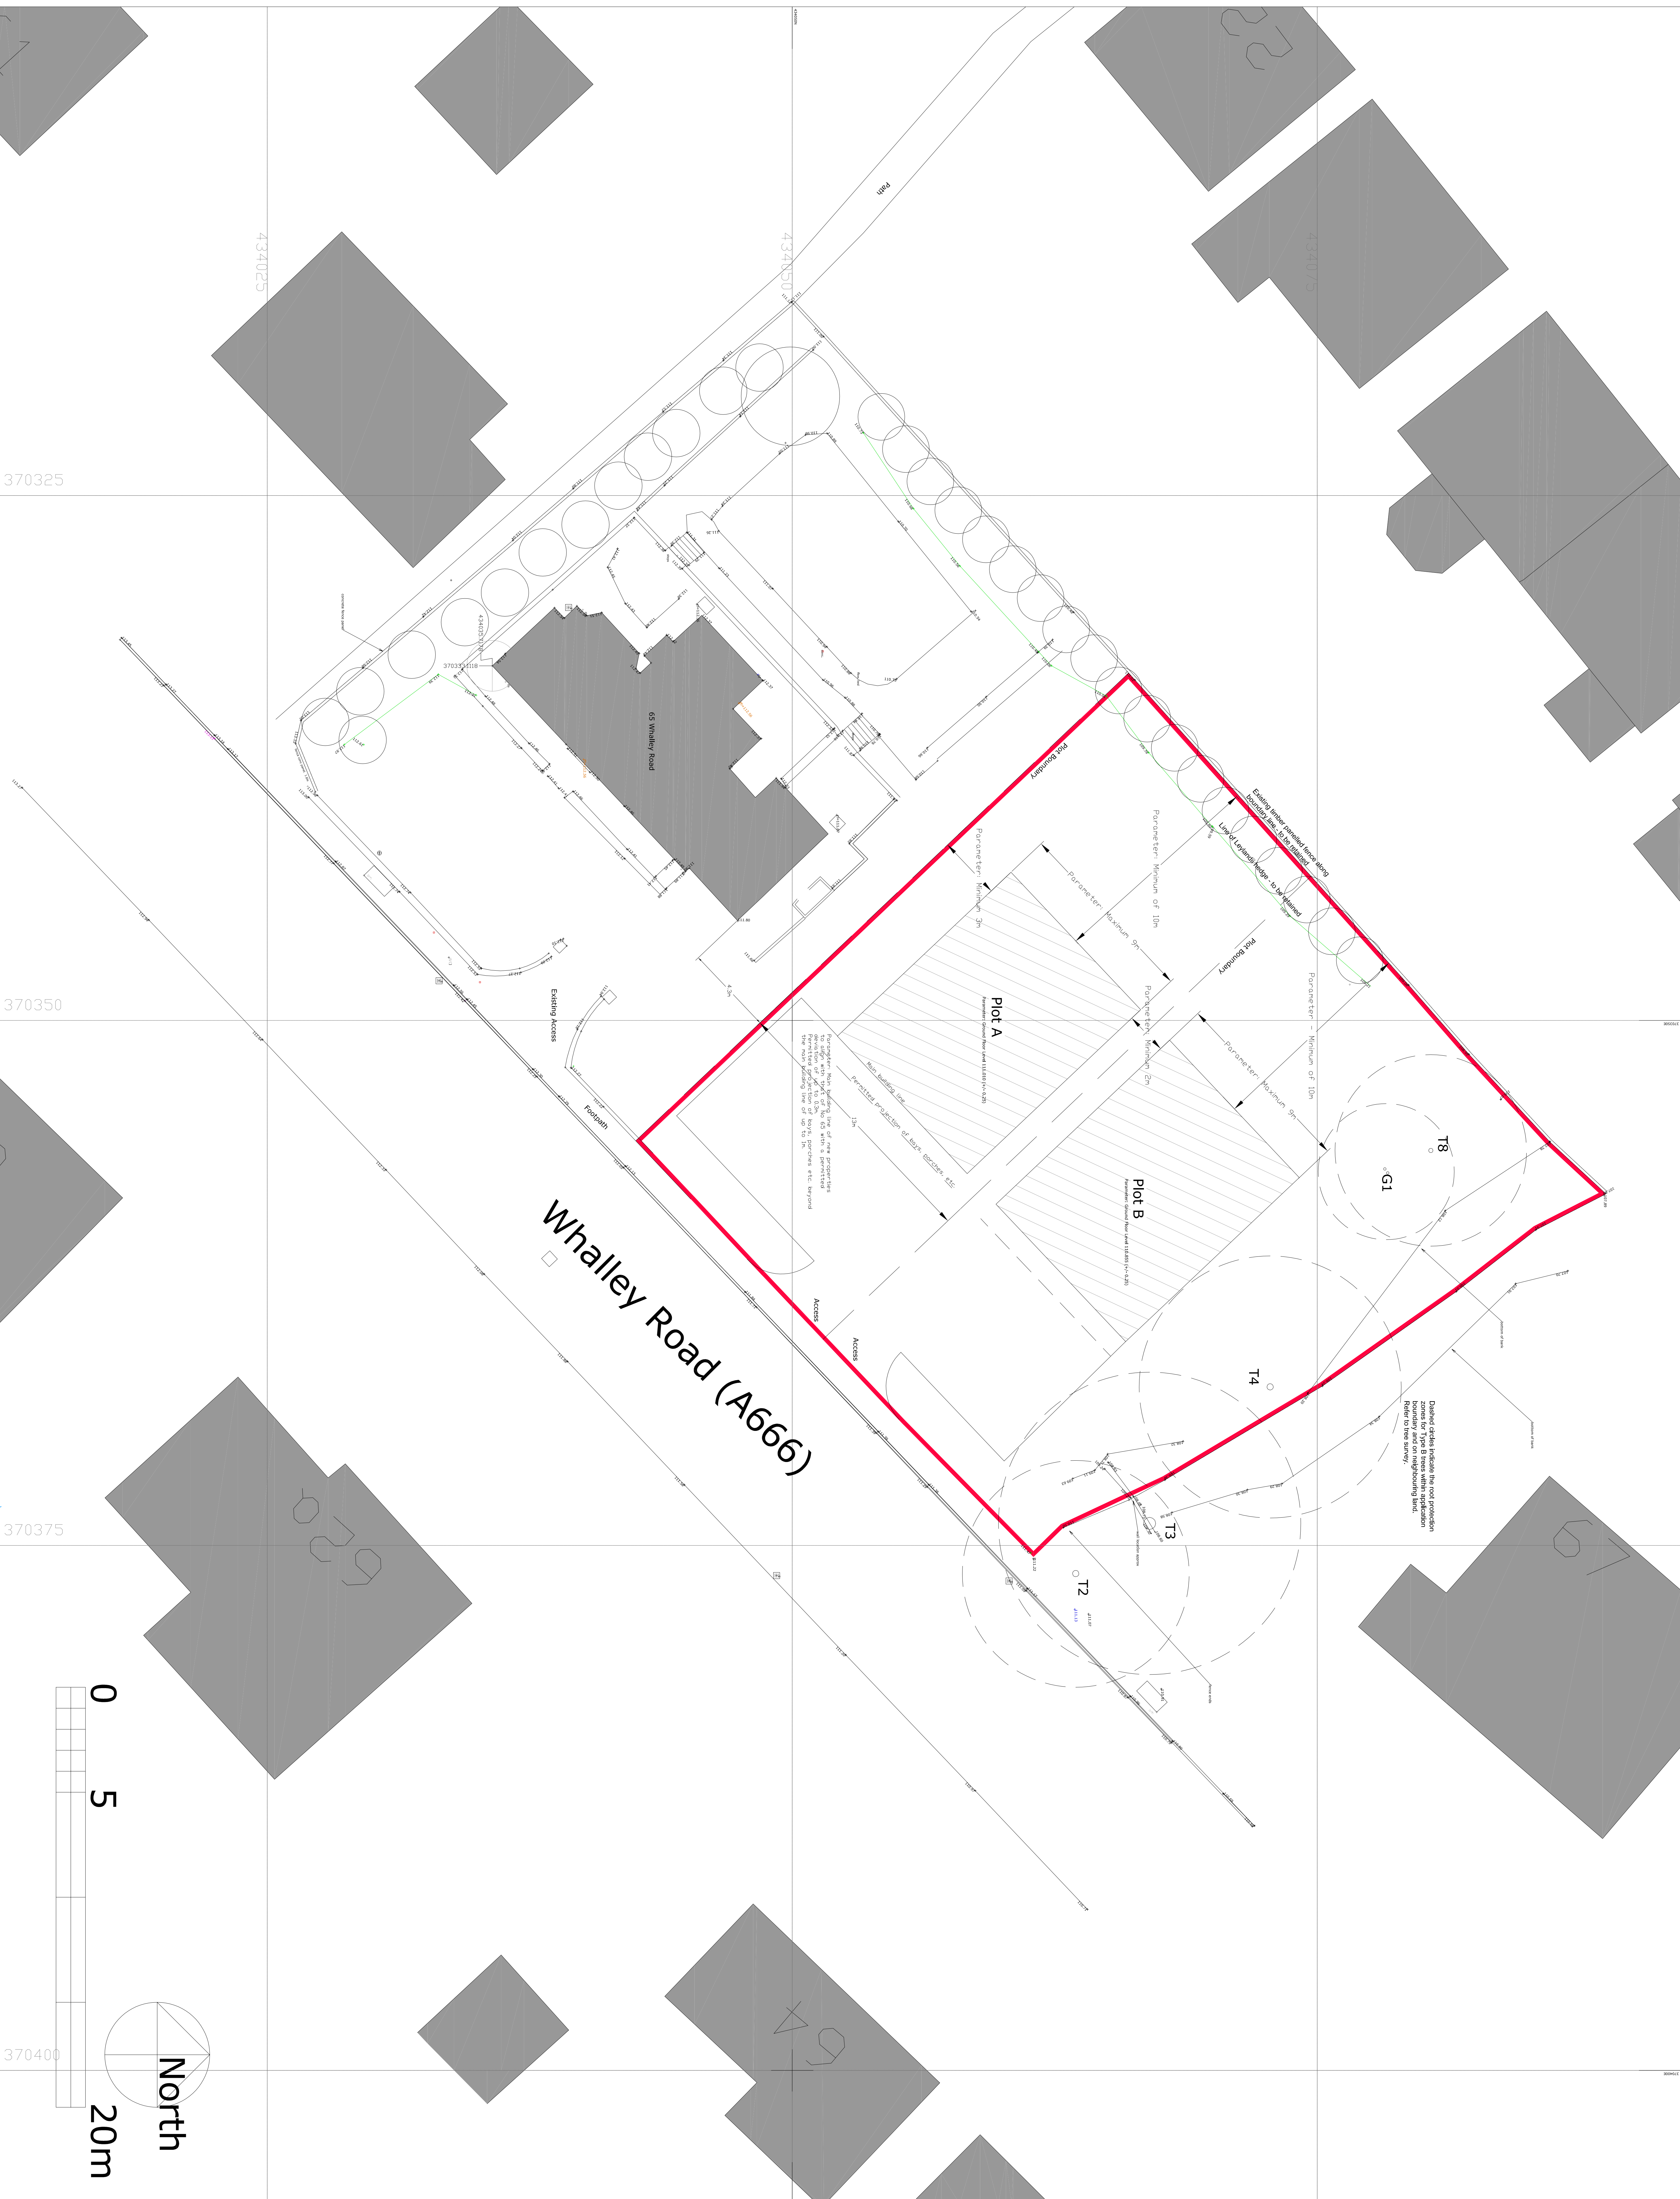

210. Proposed Houses adjacent to 65 The Beeches, Whalley Road, Langthorpe	
Parameters Plan	
Drawing 011	
Scale 1:100 @ A0 paper size	
Drawn by GP	
Date 11/09/2017	Revision -