


ABBREVIATIONS

- CU Cover Level
- EH Eaves Height
- GU Gully
- MH Man Hole
- TW Top of Wall

NOTE

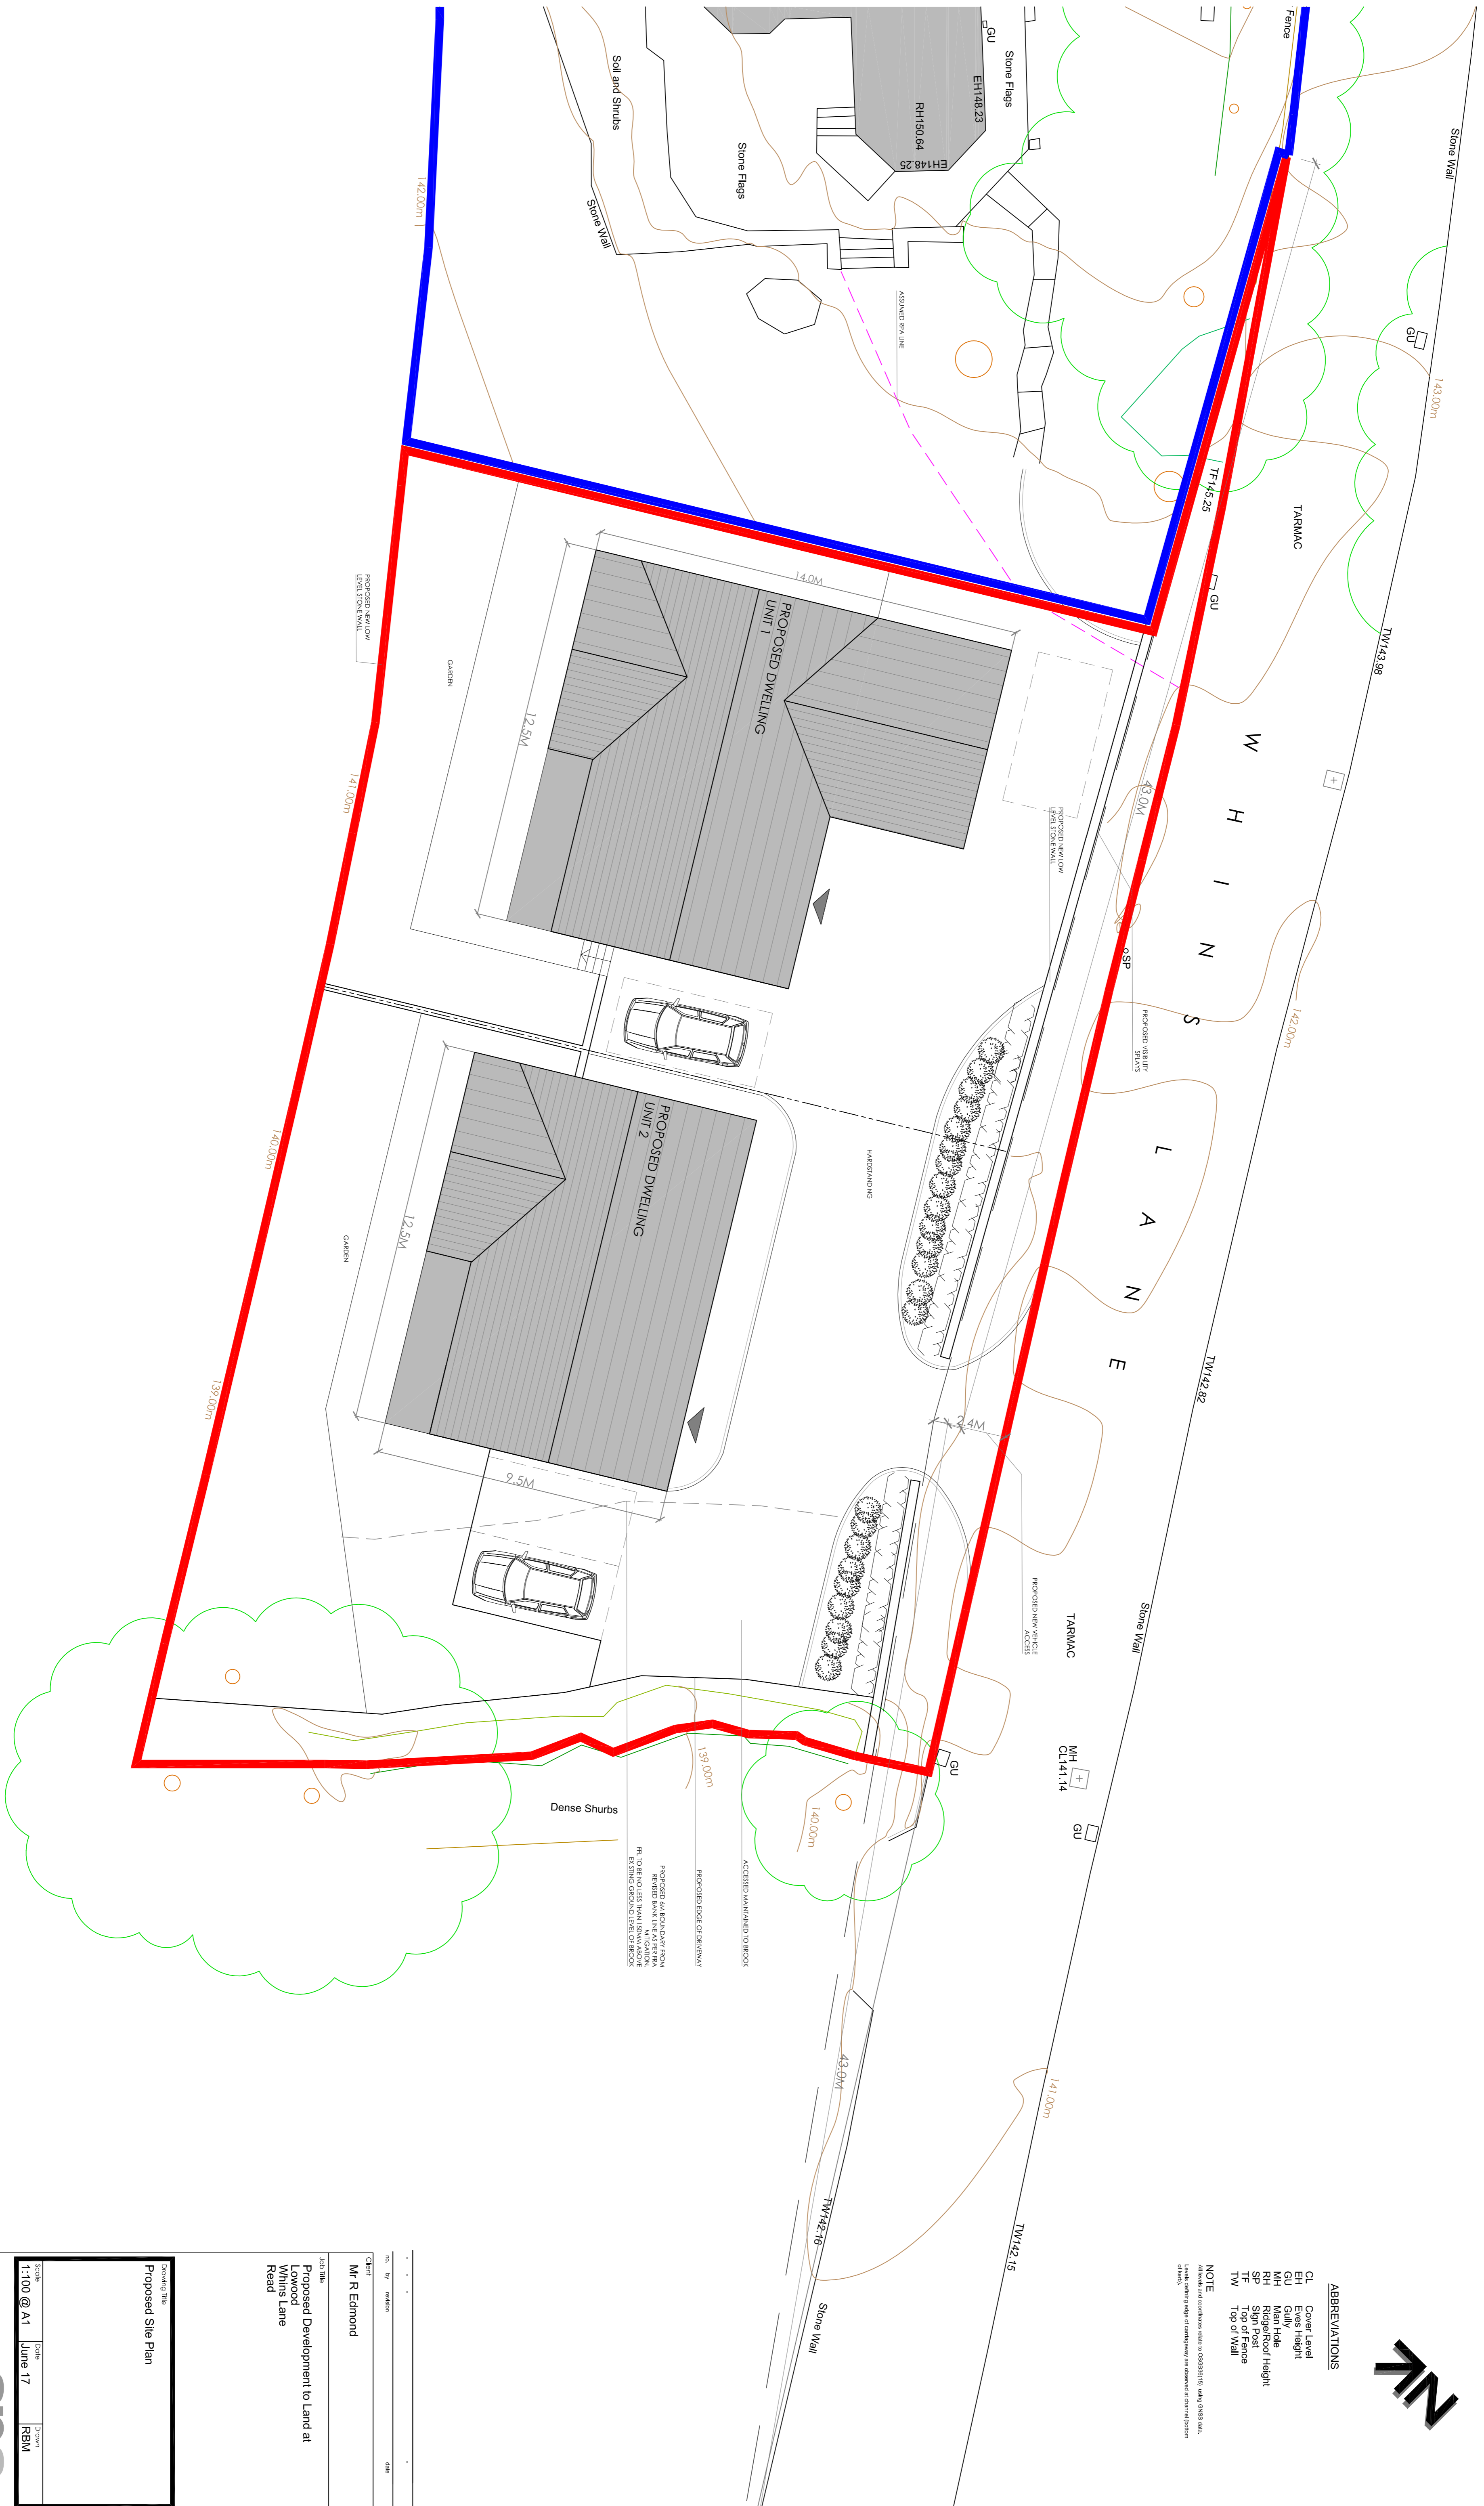



Dense Shrubs

NO.	BY	REVISION	DATE
1	MR R EDMOND		

Client: Mr R Edmond

Project: Proposed Development to Land at Lowwood Whins Lane Road

Scale: 1:100 @ A1

Date: June 17

Drawn: REM






5376 - P01

spa ARCHITECTS

SUNDERLAND PEACOCK ARCHITECTS

110000 42179 17 0200 87238

www.sunderlandpeacock.com