




This drawing is to be read in conjunction with all relevant Architectural contracts and distributed before proceeding. Use not made from this drawing, all dimensions and levels are to be taken from the drawing. The drawing is the property of the contractor and the contractor shall be liable for any errors or omissions. The drawing shall be used for the construction of the building.

ABBREVIATIONS

- CH - Ceiling Level
- CL - Cover Level
- EH - Eaves Height
- GU - Gully
- INS - Inspection Cover
- MH - Manhole
- RH - Ridge/Roof Height
- RW/P - Rain Water Pipe
- TL - Threshold Level
- TW - Top of Wall
- US - Under Side of Ridge
- USI - Under Side of Truss

NOTE

All levels and cover heights refer to OD/200 unless stated otherwise.
 All levels are given in metres above sea level unless stated otherwise.

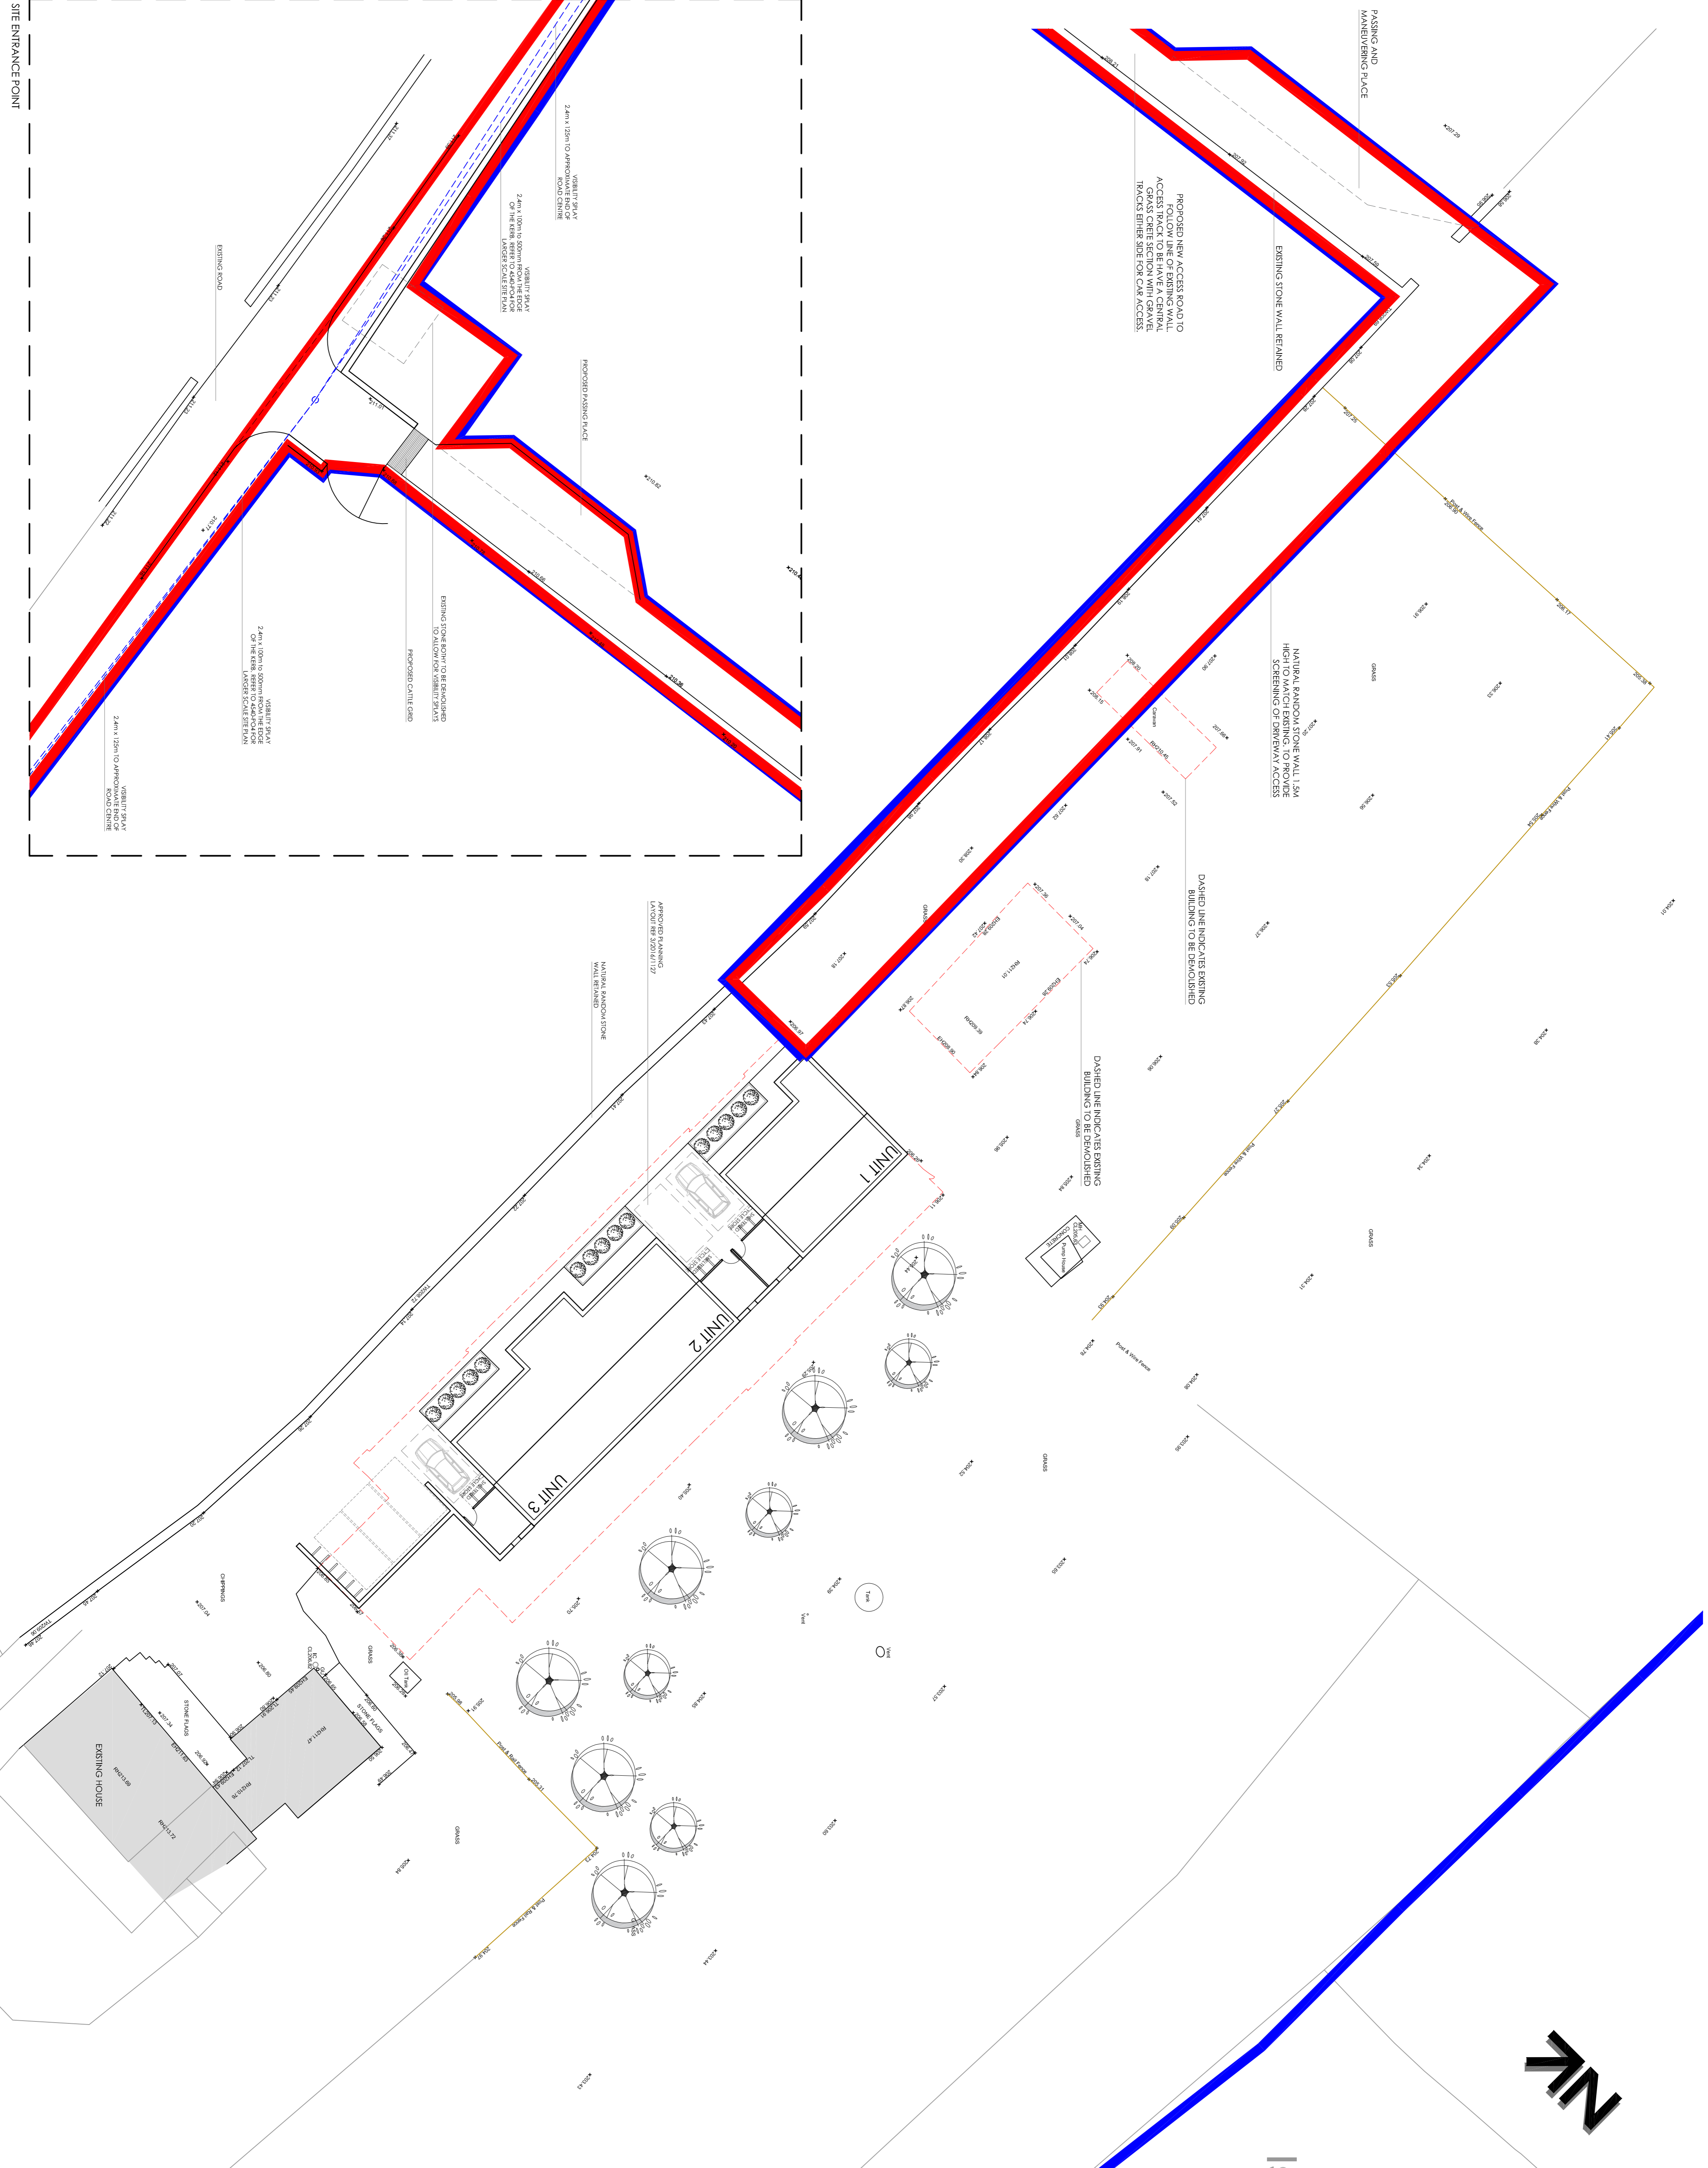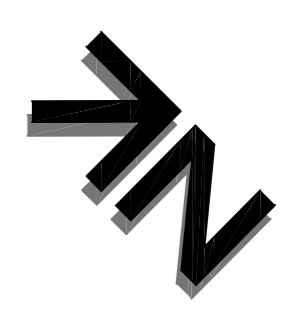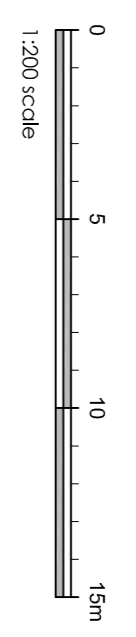

<p>Drawn by: spa SUNDERLAND PEACOCK ARCHITECTS</p>	
<p>Scale: 1:200 @ A1 Date: Nov 16 Drawn: RBM</p>	<p>Client: Windy Harbour Fish House Lane Clipping PR3 2NG</p>
<p>Project: MS J Morciden</p>	<p>Project No: 22/29/2017</p>
<p>Site No: 4540-P01 B</p>	<p>Project No: 22/29/2017</p>

4540 -P01 B