



NOTES:
The copyright of this drawing is held by Lea Hough & Co Chartered Surveyors LLP.

Do not scale from this drawing. All dimensions must be checked and verified by the contractor prior to works commencing on site.


REV	DESCRIPTION	DATE	AMENDED
A	Addition materials notes added	06.10.17	GM

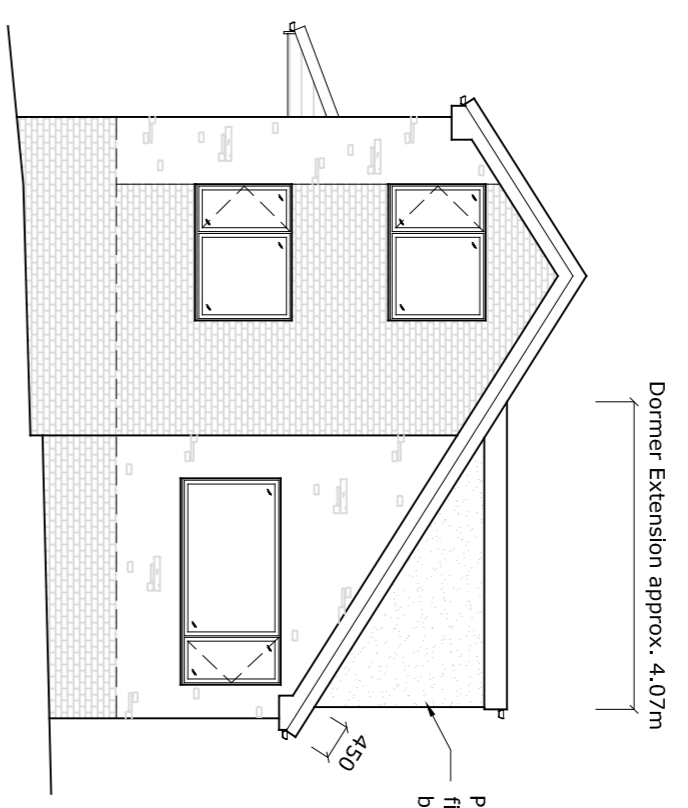


Front Elevation (Facing West)

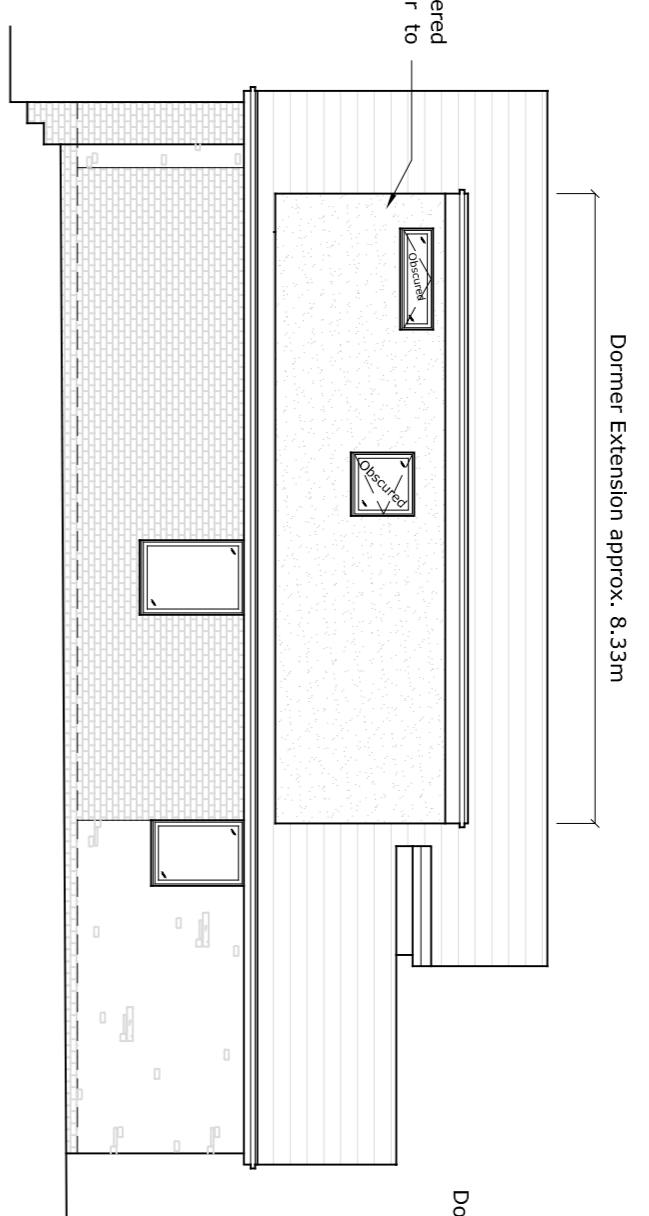


Side Elevation (Facing South)

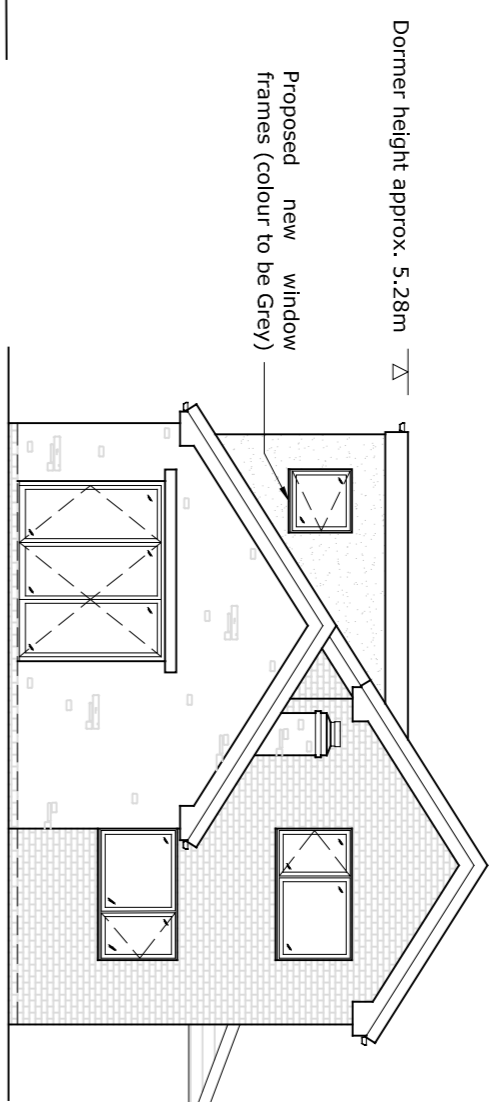


Rear Elevation (Facing East)

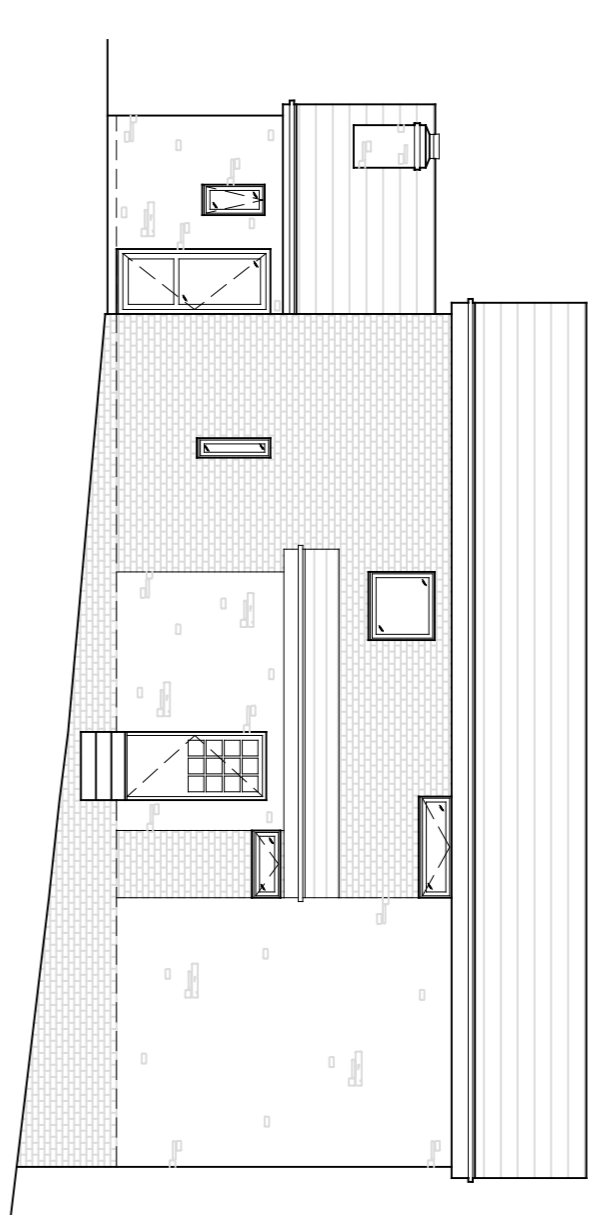

Side Elevation (Facing North)

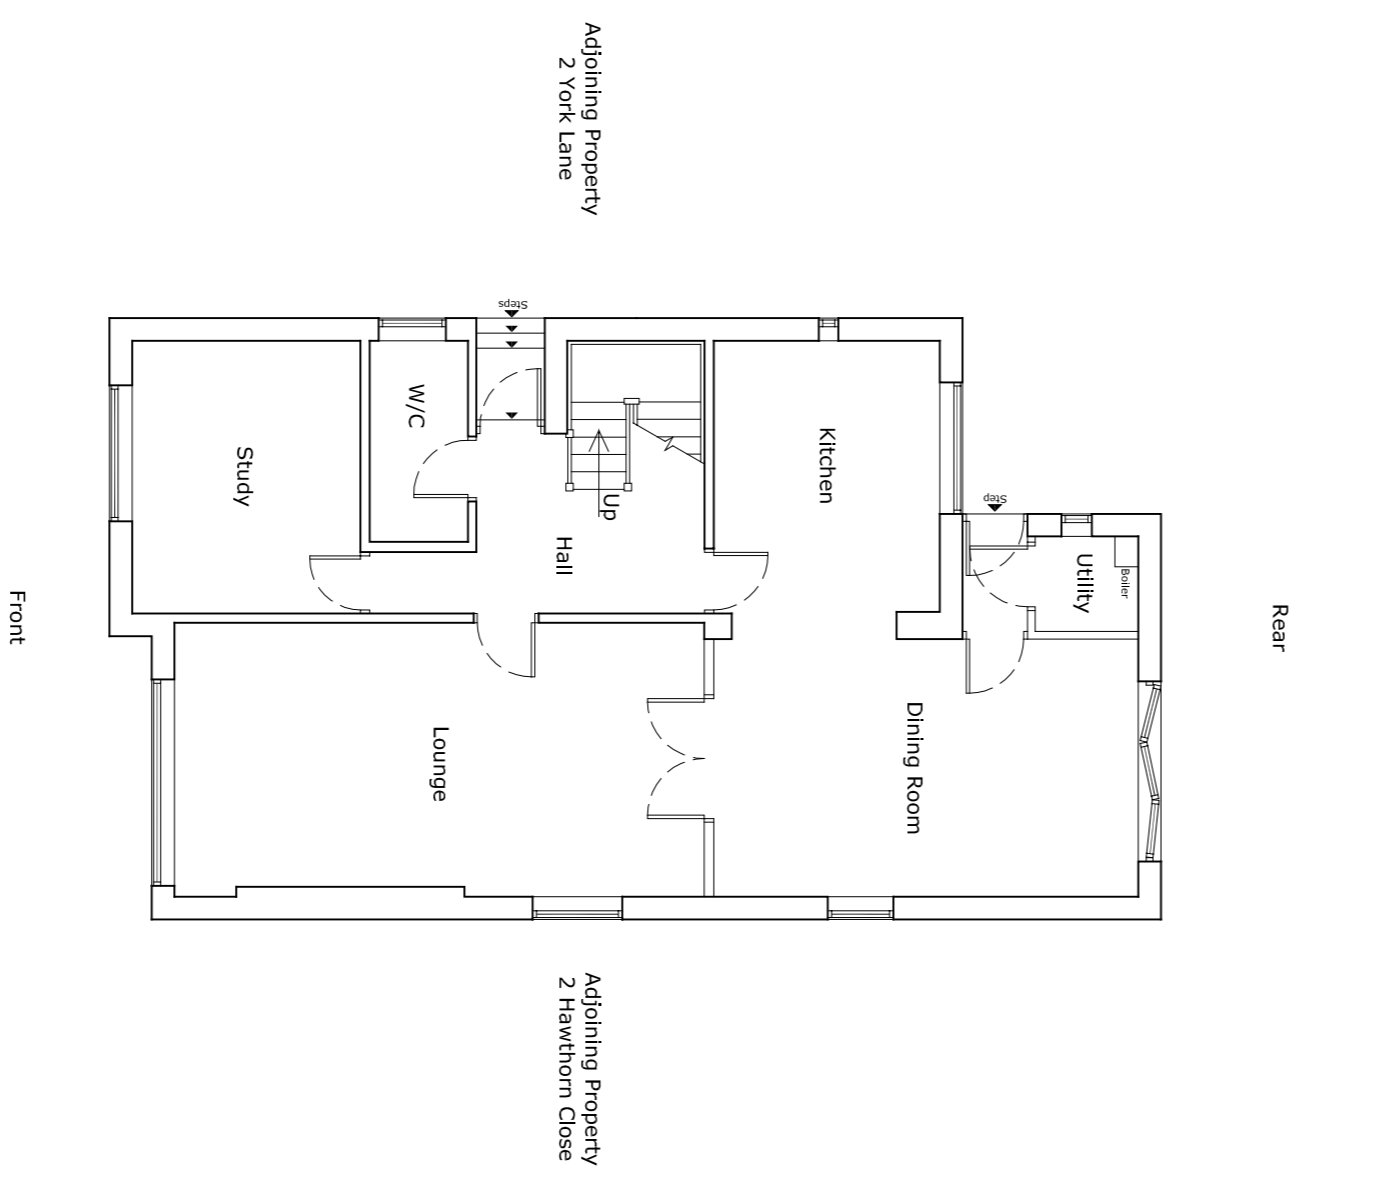

Ground Floor Plan

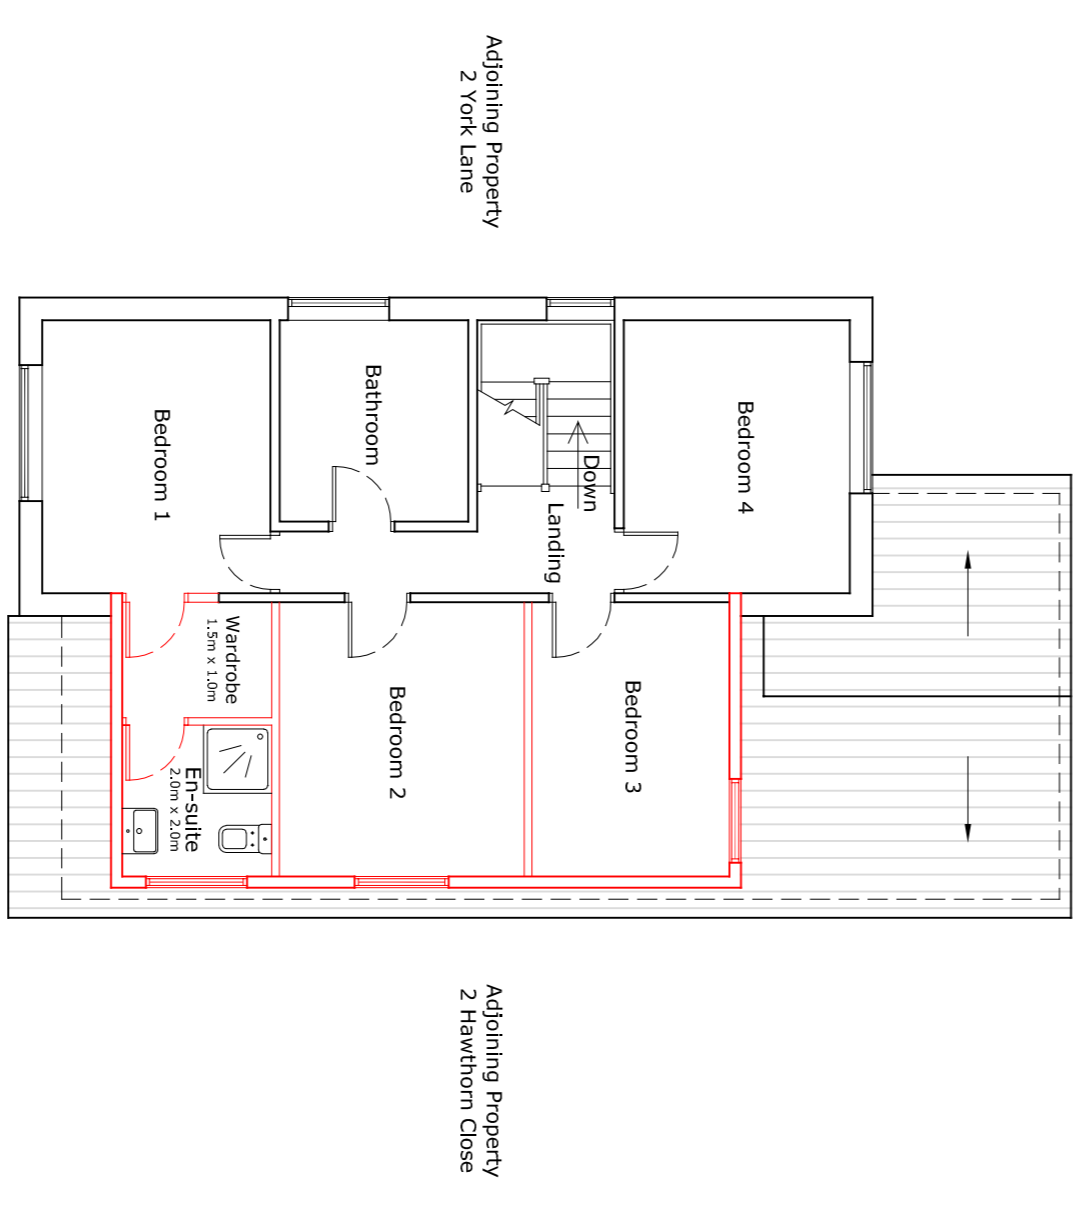

First Floor Plan

CLIENT:
Mr and Mrs Dobson
1 Hawthorn Close,
York Village,
Langho,
BB6 8DZ

PROJECT ADDRESS:
1 Hawthorn Close,
York Village,
Langho,
BB6 8DZ

PROJECT TITLE:
Proposed Extension & Alterations

DRAWING TITLE:
Proposed Floor Plans and Elevations

PAPER SIZE	DRAWING NUMBER	REV
A1	BS 17-06/002	A
SCALE:	DATE:	DRAWN BY:
1/100	June 2017	HH

LeaHough
CHARTERED SURVEYORS
Survey Valuation Design Planning Sales

Blakewater House 8 Eaton Avenue
Phoenix Business Park Matrix Office Park
Blakewater Road Buckshaw Village
Blackburn Preston
Lancashire PR7 7NA
B81 5RW Tel: 01254 260196 Tel: 01772 458866
Email: info@leahough.co.uk
Web: www.leahough.co.uk

RICS