


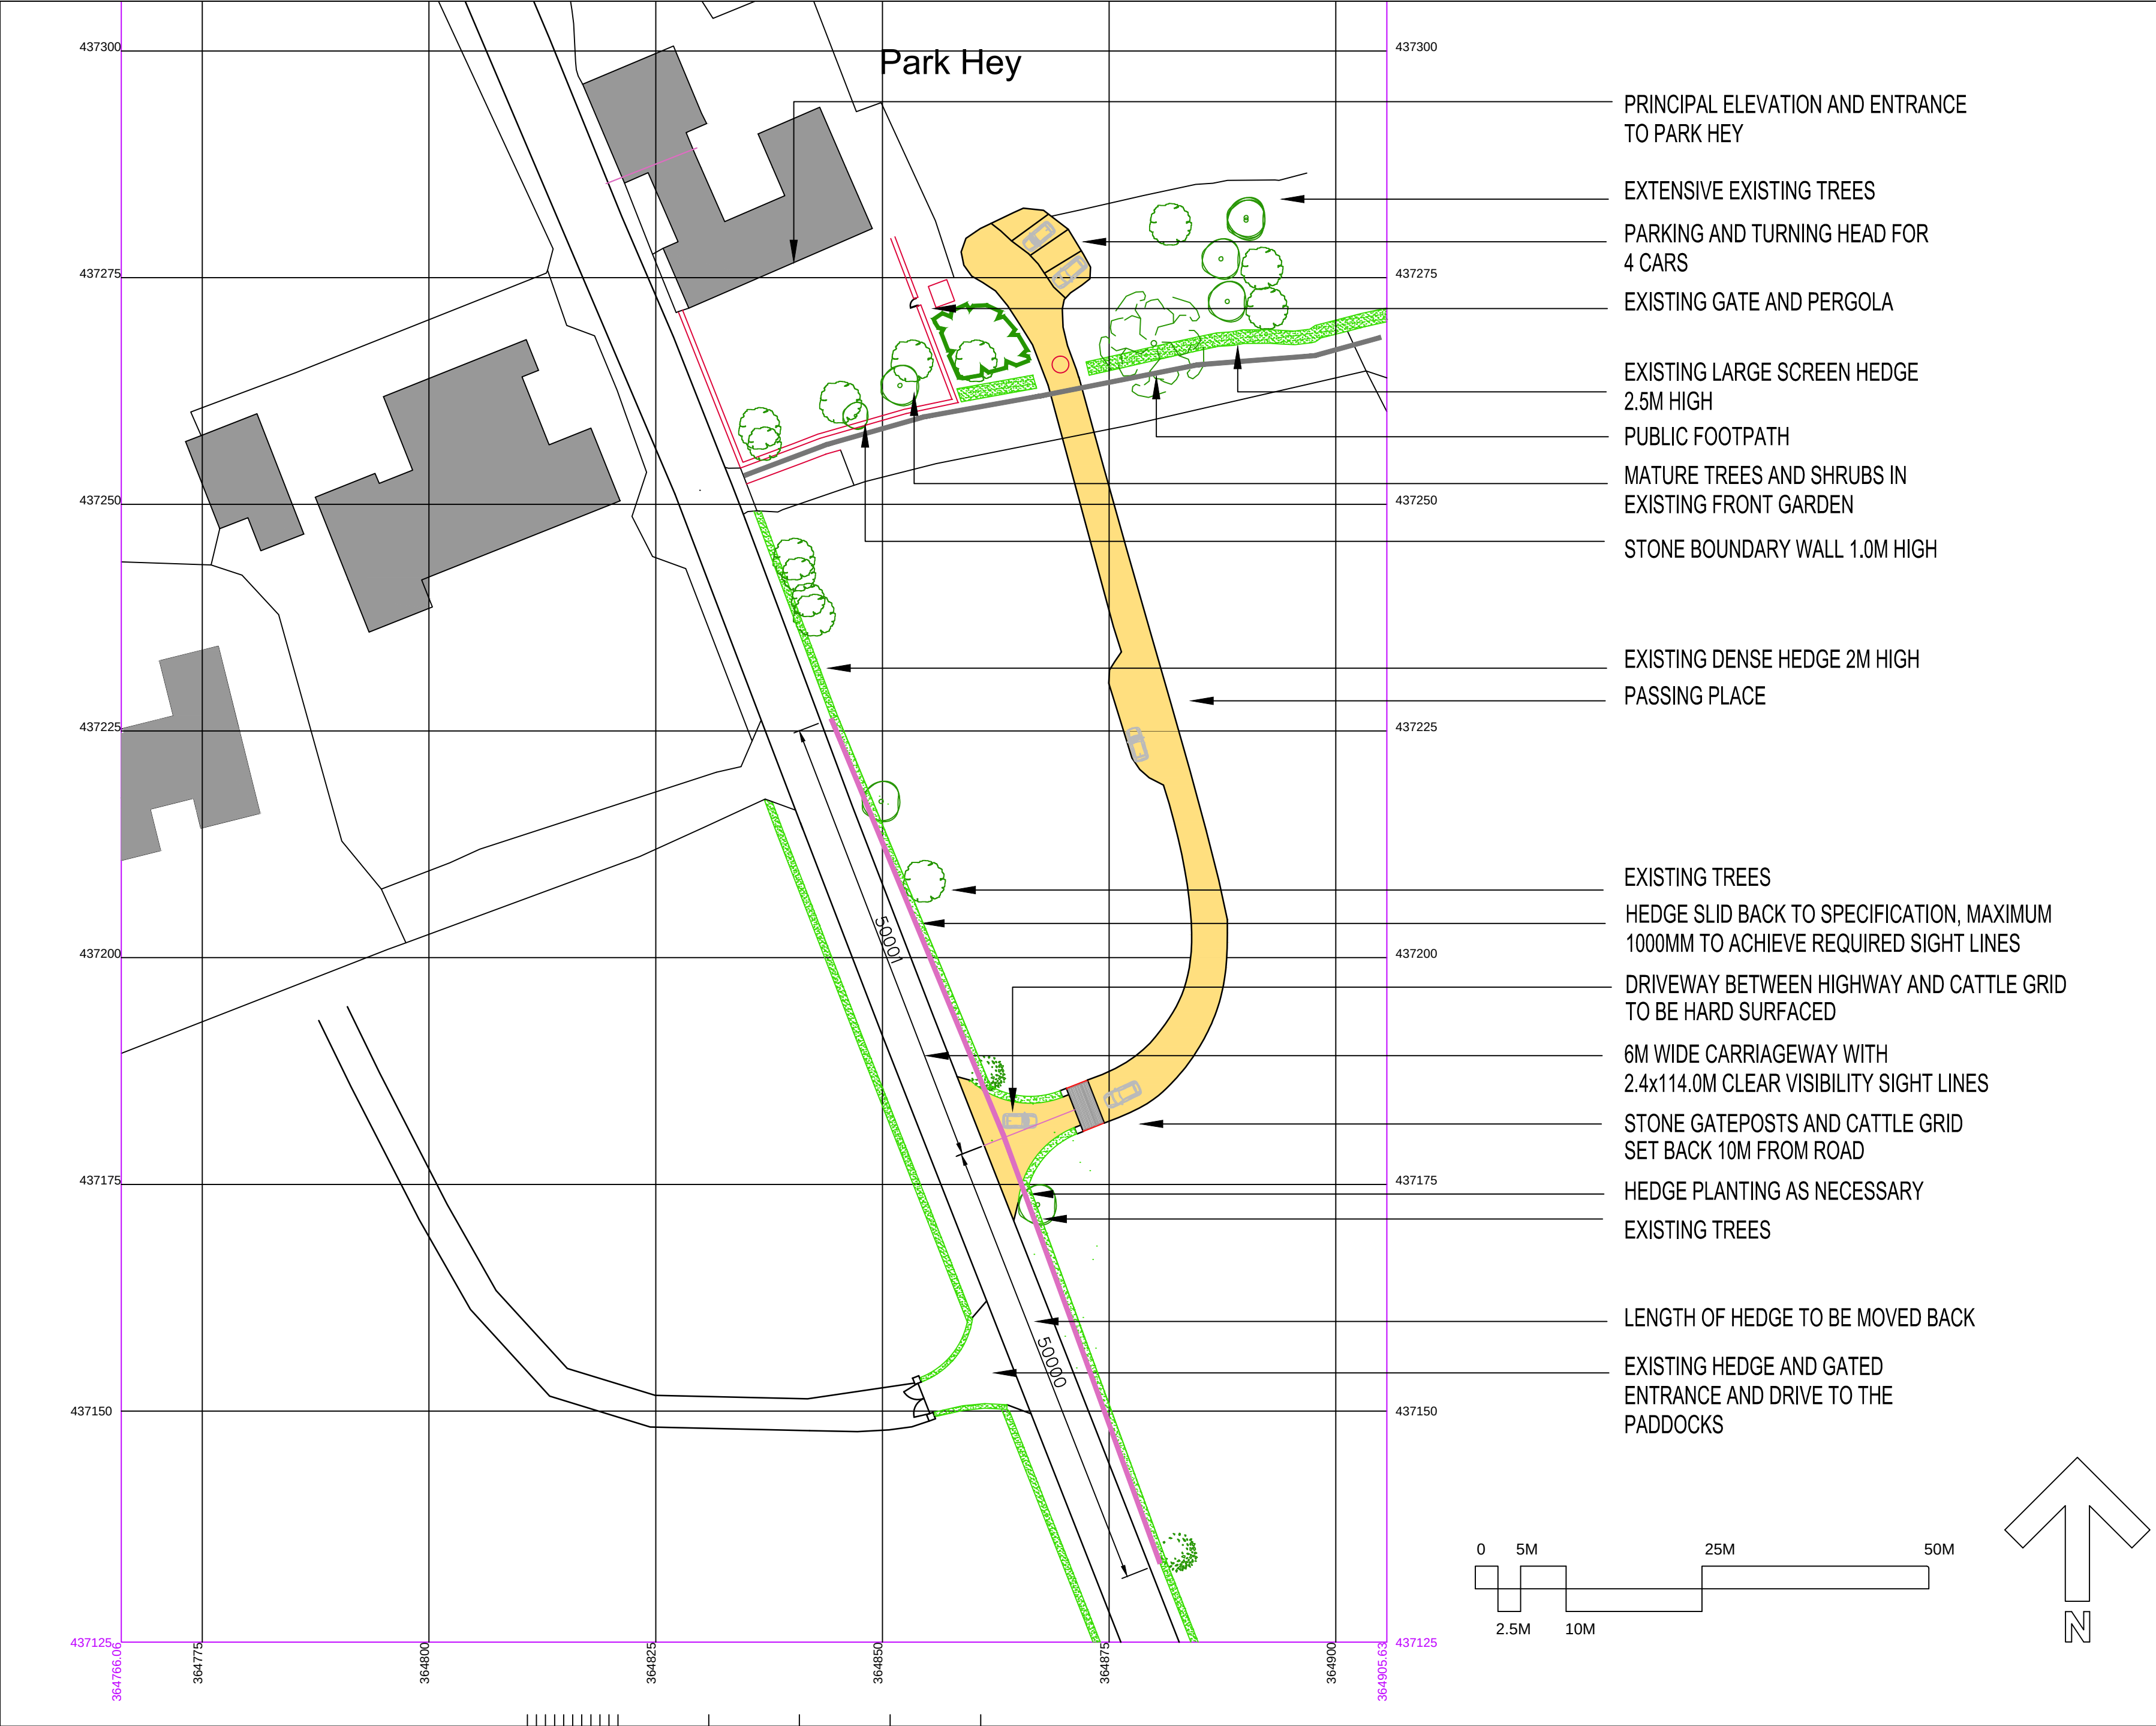

- PRINCIPAL ELEVATION AND ENTRANCE TO PARK HEY
- EXTENSIVE EXISTING TREES
- PARKING AND TURNING HEAD FOR 4 CARS
- EXISTING GATE AND PERGOLA
- EXISTING LARGE SCREEN HEDGE 2.5M HIGH
- PUBLIC FOOTPATH
- MATURE TREES AND SHRUBS IN EXISTING FRONT GARDEN
- STONE BOUNDARY WALL 1.0M HIGH

- EXISTING DENSE HEDGE 2M HIGH
- PASSING PLACE

- EXISTING TREES
- HEDGE SLID BACK TO SPECIFICATION, MAXIMUM 1000MM TO ACHIEVE REQUIRED SIGHT LINES
- DRIVEWAY BETWEEN HIGHWAY AND CATTLE GRID TO BE HARD SURFACED
- 6M WIDE CARRIAGEWAY WITH 2.4x114.0M CLEAR VISIBILITY SIGHT LINES
- STONE GATEPOSTS AND CATTLE GRID SET BACK 10M FROM ROAD
- HEDGE PLANTING AS NECESSARY
- EXISTING TREES

- LENGTH OF HEDGE TO BE MOVED BACK
- EXISTING HEDGE AND GATED ENTRANCE AND DRIVE TO THE PADDOCKS

Copyright of MRayner

NOTES

C	SIGHT LINES ADJUSTED ENTRANCE HARD SURFACE NOTED	MR	01/18
B	HEDGE MOVED BACK	MR	10/17
A	SIGHT LINES ADDED	MR	7/17
rev		sig	date

project

PARK HEY
RIBCHESTER

drawing

**PROPOSED NEW
ENTRANCE DRIVE**

scale	date	drawn
1:500 @ A2	07/17	mr

number		rev
107	26	C