


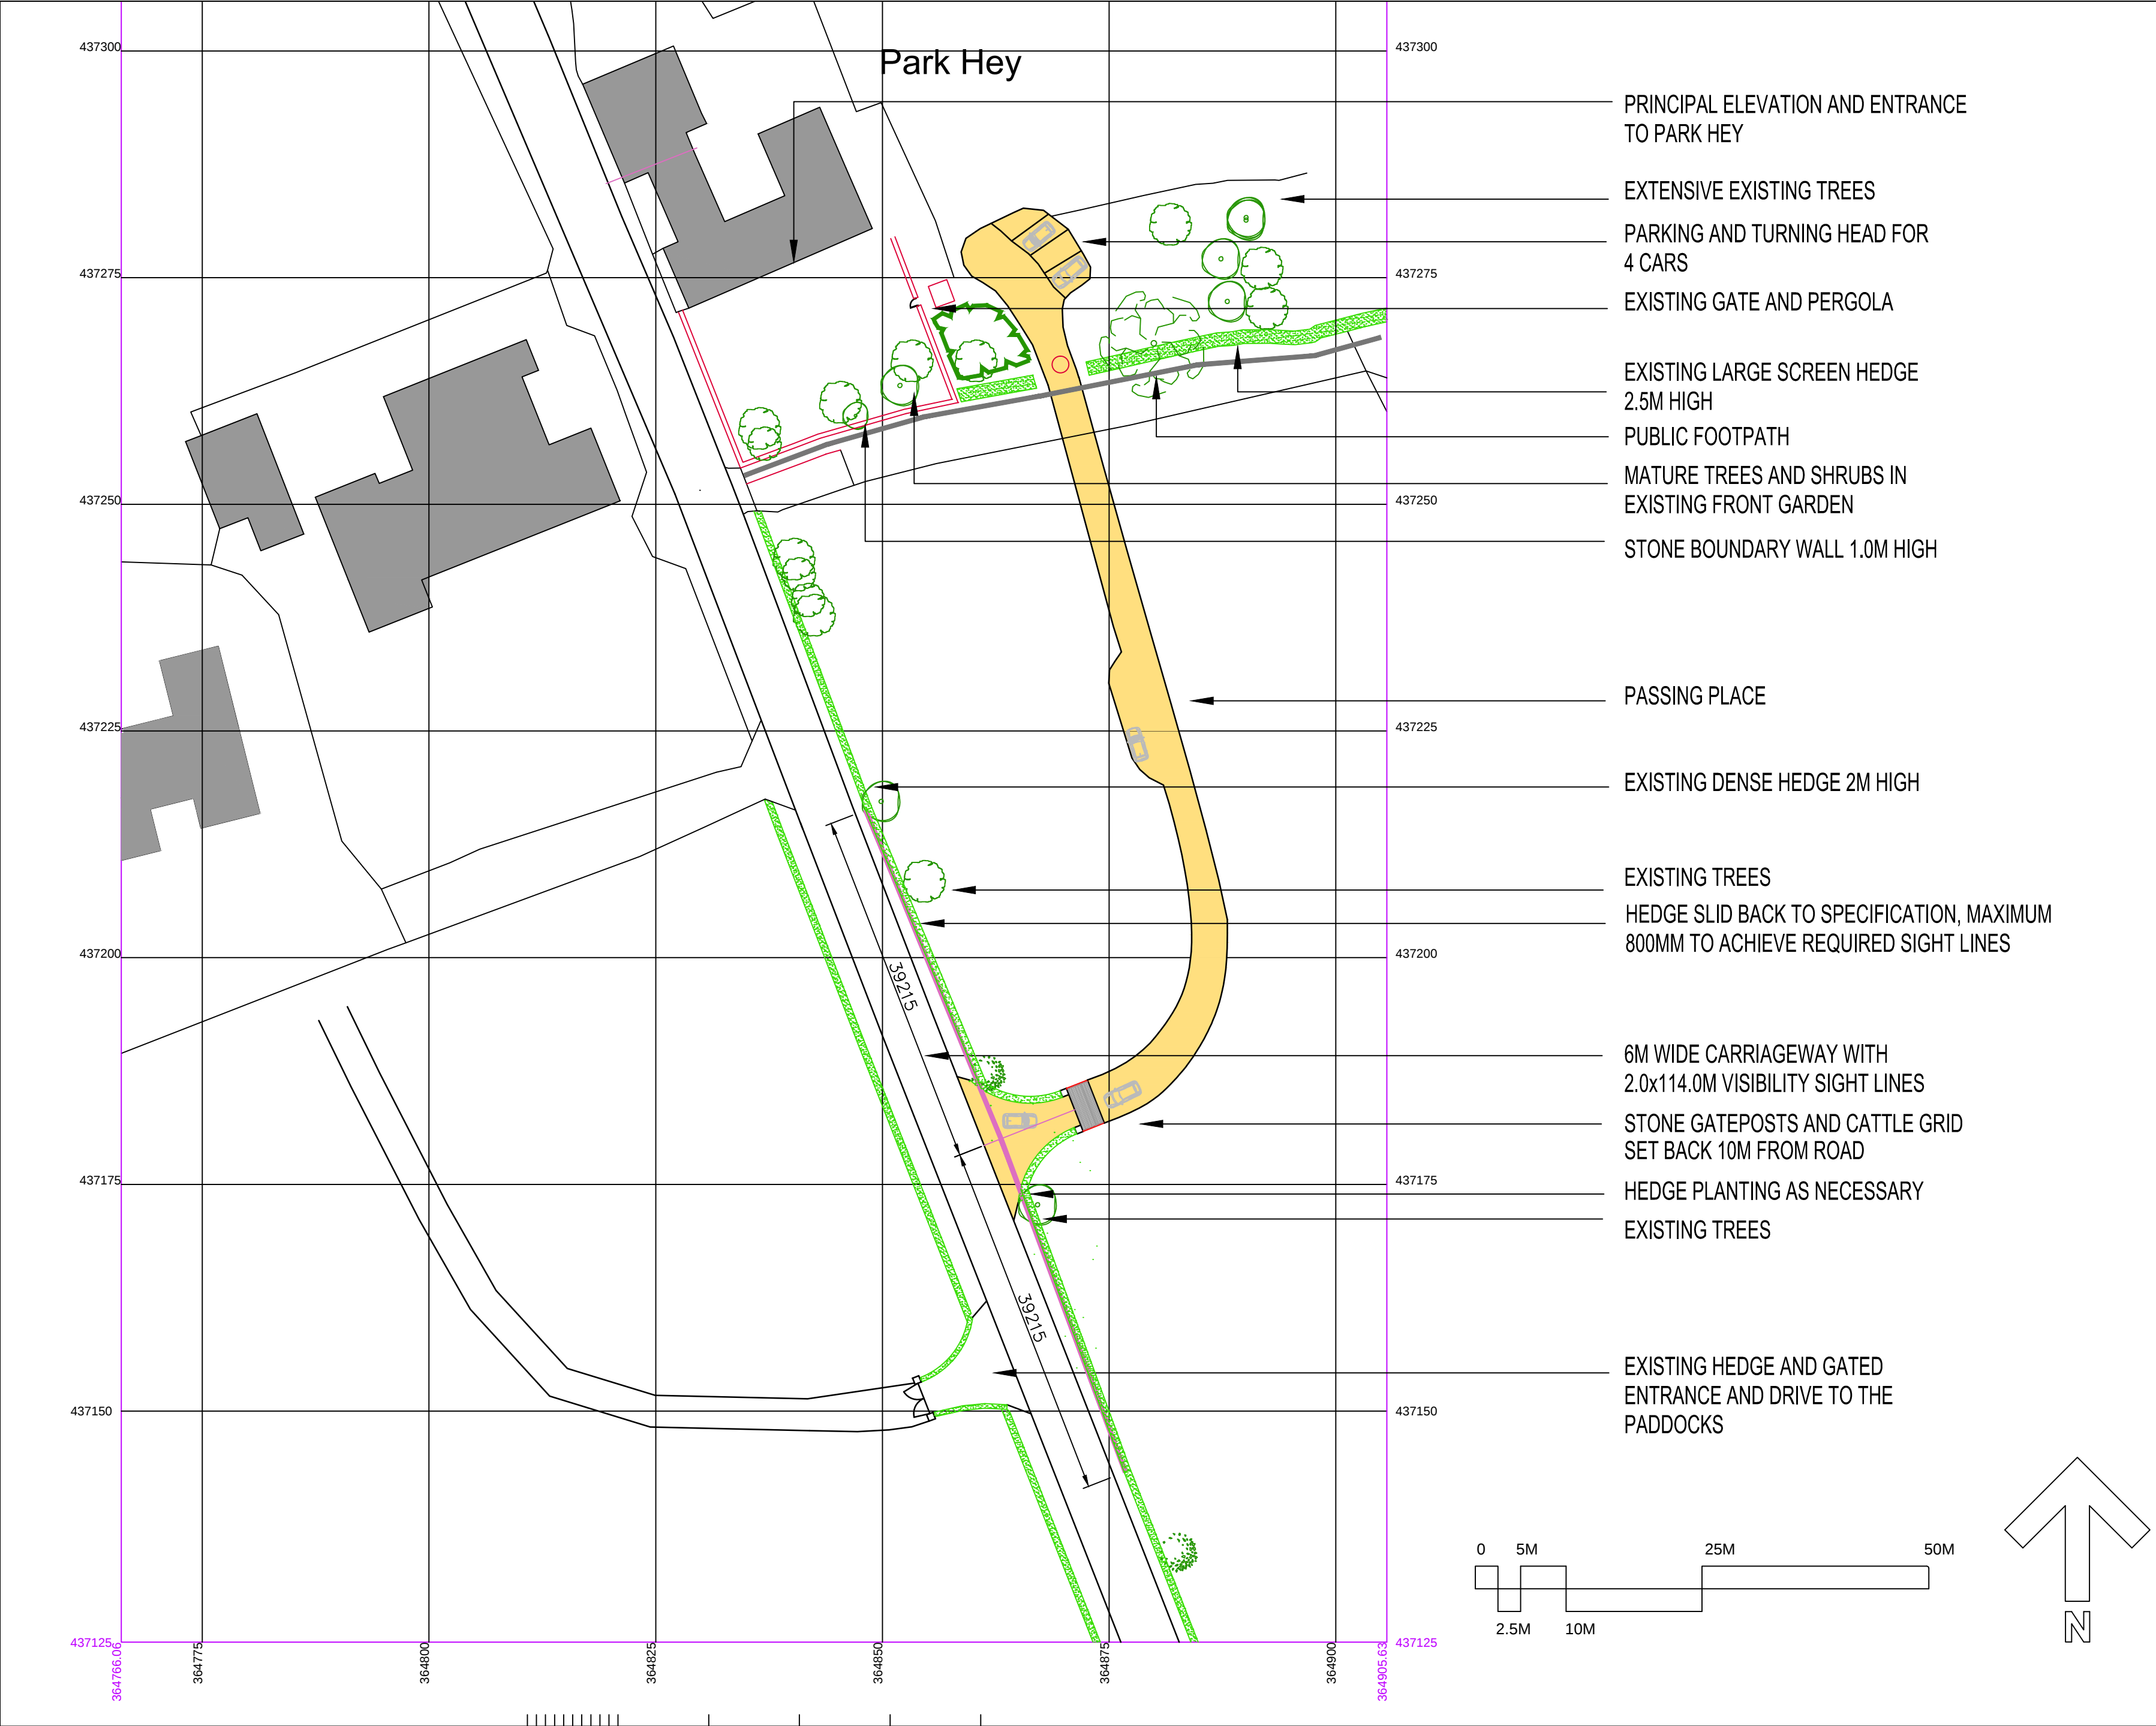

PRINCIPAL ELEVATION AND ENTRANCE TO PARK HEY

EXTENSIVE EXISTING TREES

PARKING AND TURNING HEAD FOR 4 CARS

EXISTING GATE AND PERGOLA

EXISTING LARGE SCREEN HEDGE 2.5M HIGH

PUBLIC FOOTPATH

MATURE TREES AND SHRUBS IN EXISTING FRONT GARDEN

STONE BOUNDARY WALL 1.0M HIGH

PASSING PLACE

EXISTING DENSE HEDGE 2M HIGH

EXISTING TREES

HEDGE SLID BACK TO SPECIFICATION, MAXIMUM 800MM TO ACHIEVE REQUIRED SIGHT LINES

6M WIDE CARRIAGEWAY WITH 2.0x114.0M VISIBILITY SIGHT LINES

STONE GATEPOSTS AND CATTLE GRID SET BACK 10M FROM ROAD

HEDGE PLANTING AS NECESSARY

EXISTING TREES

EXISTING HEDGE AND GATED ENTRANCE AND DRIVE TO THE PADDOCKS

Copyright of MRayner

NOTES

B	HEDGE MOVED BACK	MR	10/17
A	SIGHT LINES ADDED	MR	7/17
rev		sig	date

MICHAEL RAYNER
B.ARCH RIBA
ARCHITECT
NEW PIGOT HOUSE, BRABINER LANE
WHITTINGHAM, PRESTON PR3 2JD
t:07957 870108 e:mike@mrayner.co.uk

project
PARK HEY
RIBCHESTER

drawing
PROPOSED NEW
ENTRANCE DRIVE

scale	date	drawn
1:500 @ A2	07/17	mr

number		rev
107	26	B