


NOTES: THIS DRAWING IS THE COPYRIGHT OF
BRATHERTON PARK DESIGN LTD.

1. THIS DRAWING IS NOT TO BE SCALED
2. ALL DIMENSIONS TO BE CHECKED ON SITE BY THE CONTRACTOR
ANY AMBIGUITIES AND/OR OMISSIONS BETWEEN THIS DRAWING AND
INFORMATION GIVEN ELSEWHERE MUST BE REPORTED IMMEDIATELY TO THE
ENGINEER FOR CLARIFICATION BEFORE PROCEEDING. THE CONTRACTOR
MUST CHECK THE LOCATION OF EXISTING SERVICES AND ASCERTAIN THE
EXISTENCE OF ANY PREVIOUSLY UNKNOWN SERVICES ON THE SITE BEFORE
BEGINNING ANY EXCAVATIONS.
3. BASES ARE TO BE A MINIMUM OF 6m APART FROM SIDE TO SIDE. SEE
CRITICAL DIMENSIONS DWG.
4. EACH BASE IS TO BE A MINIMUM OF 3m AWAY FROM ROADSIDE.
5. EACH BASE IS TO BE PROVIDED WITH FLAGGED STRIP. SEE TYPICAL
DETAILS DRAWING NO.
6. ACCESS ROADS ARE TYPICALLY 4m OR 5m WIDE. SEE CRITICAL
DIMENSIONS DWG.

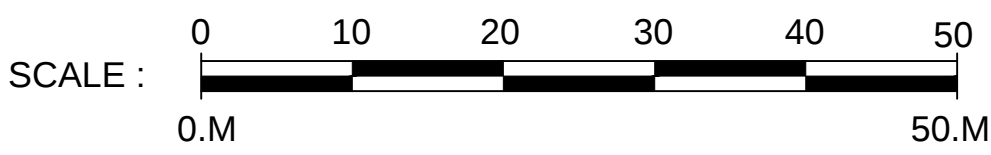

REV	DESCRIPTION	DATE	INITIAL

Bratherton
PARK DESIGN CONSULTANTS
Mollington Grange • Parkgate Road • Mollington
Chester • CH1 6NP
T. 01244 853 000 • F. 01244 853 807
E. parkdesign@bratherton.co.uk W. www.bratherton.co.uk

PENDLE VIEW LODGES

SITE ESTABLISHMENT

DATE • 20/10/17	SCALE • 1:1000 @ A1
DRAWN • JG	CHECKED • REV •
	JOB • 1339/9