


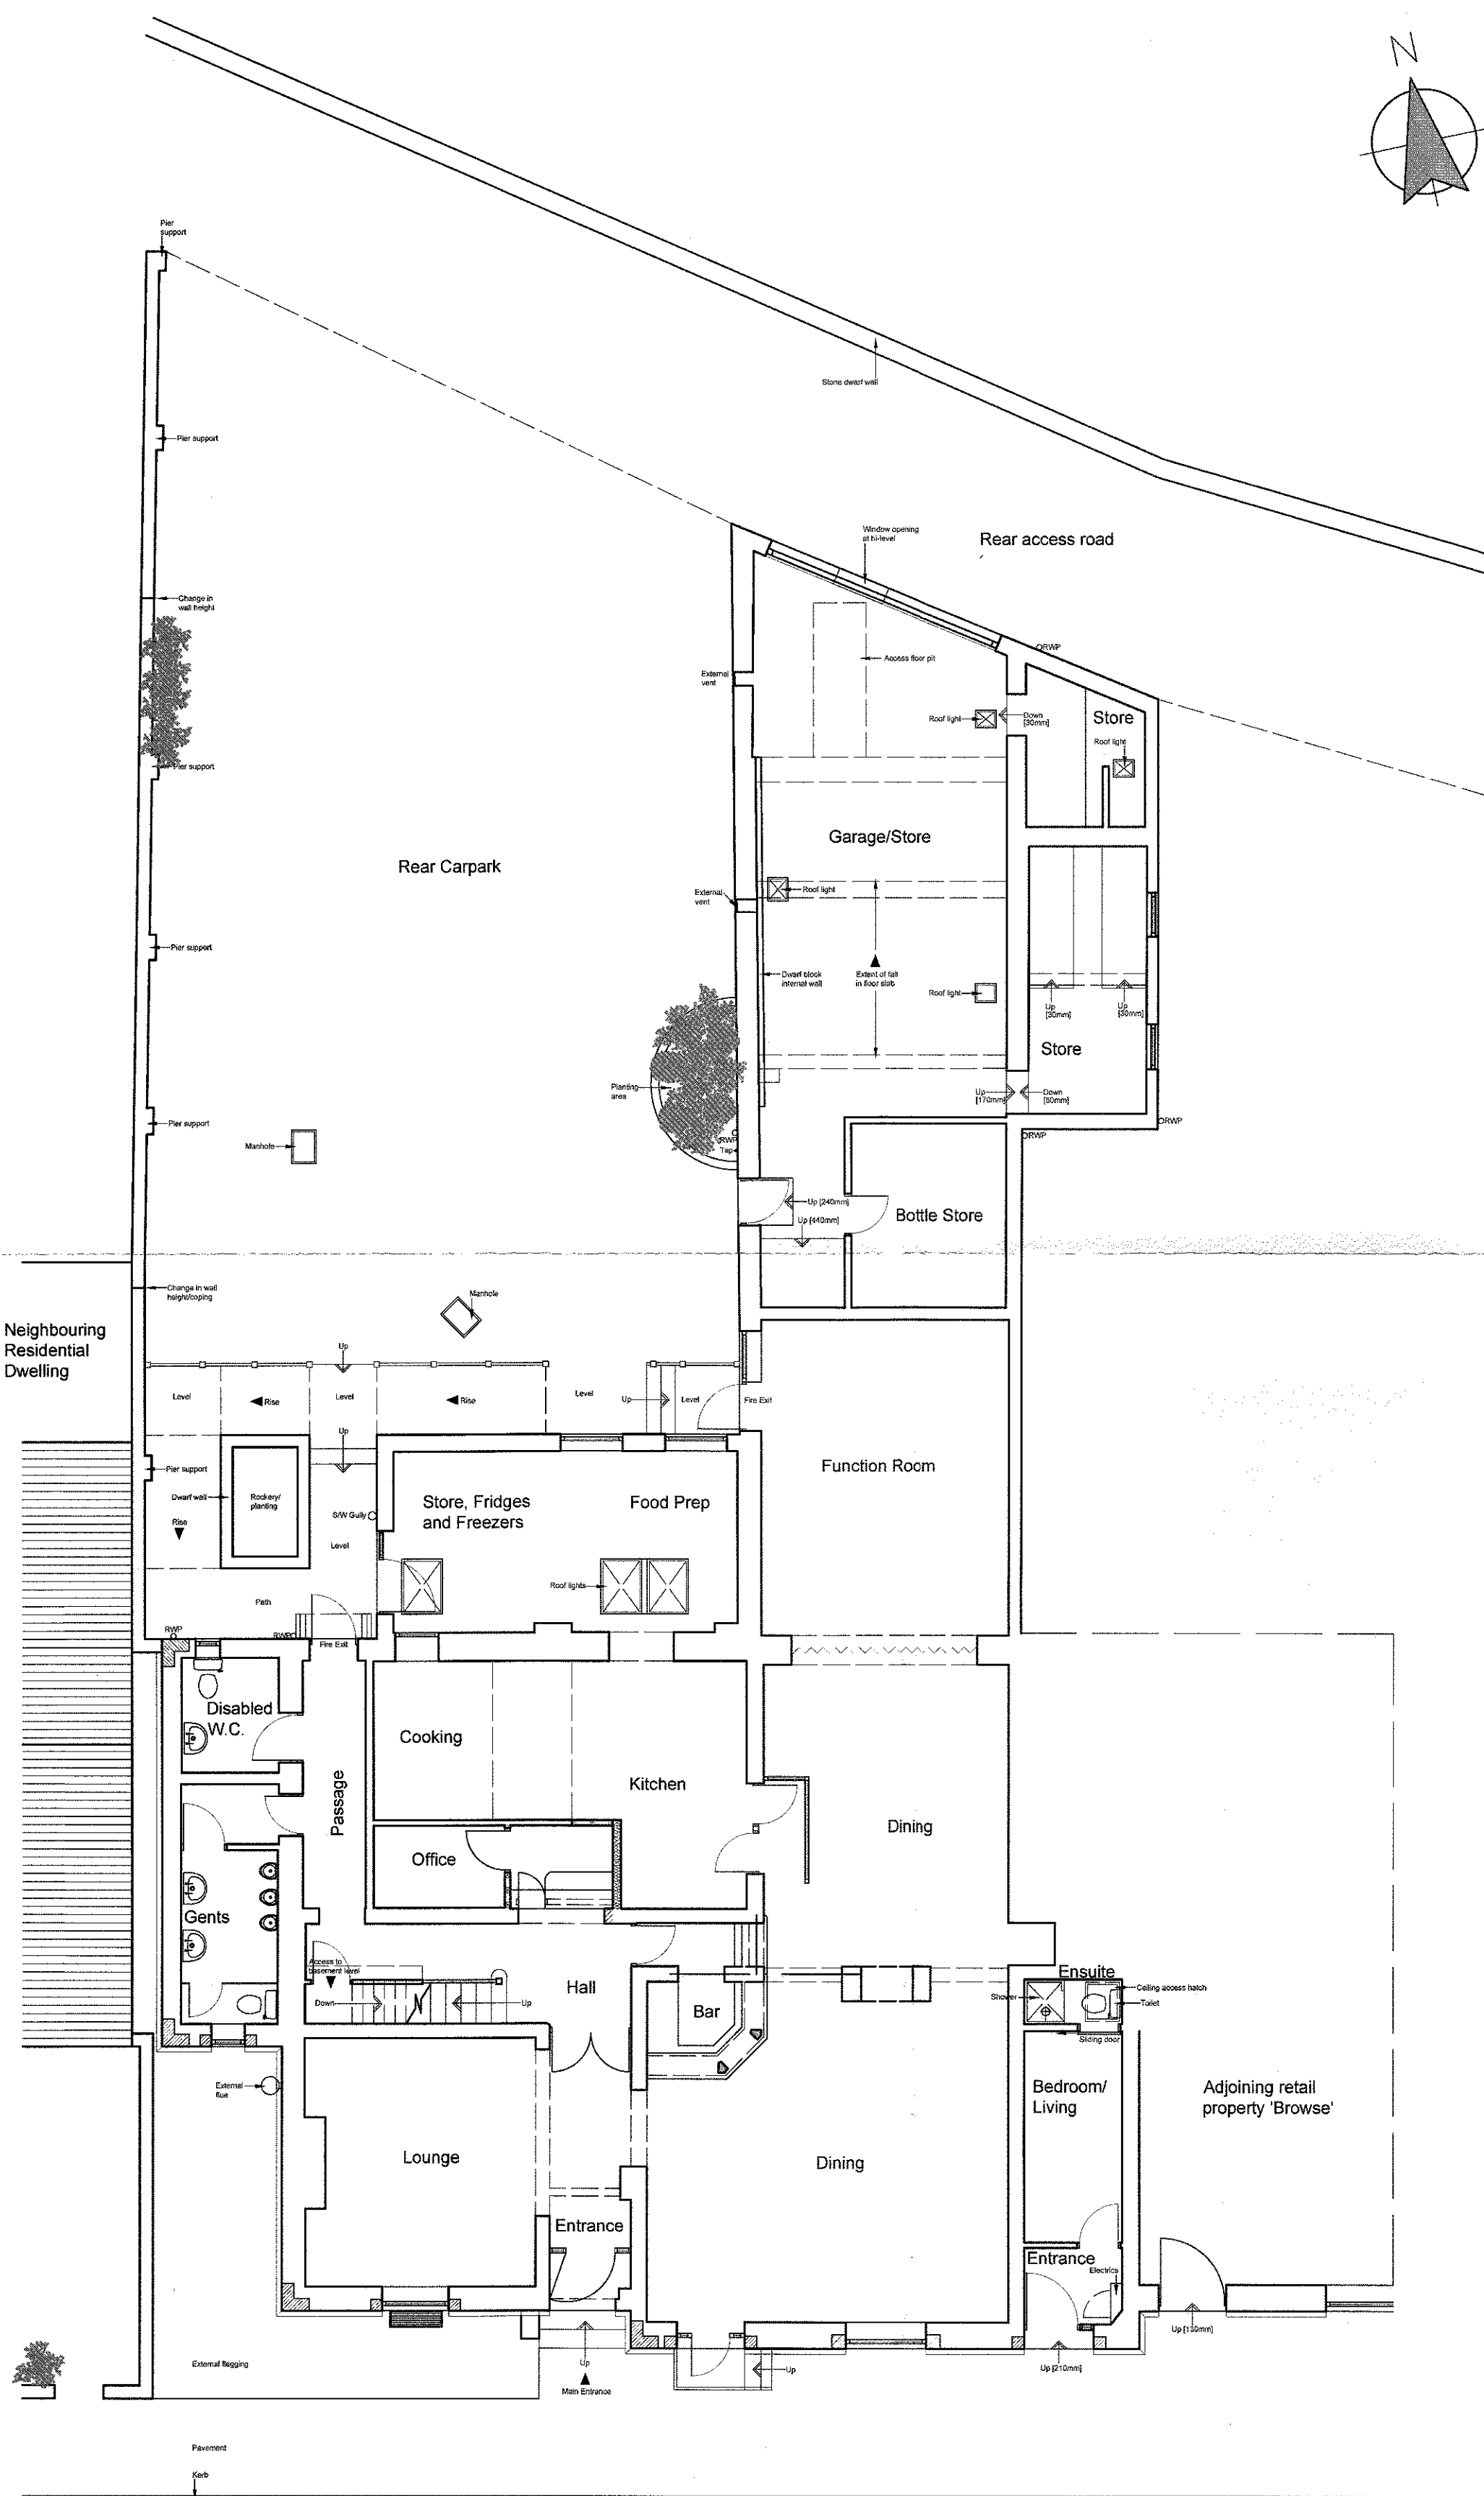

EXISTING GROUND FLOOR/REAR CAR PARK PLAN

320171002P

REVISIONS:

Rev A - Revised. - 19.07.17 - PG

Client	R E Dawson Ltd.
Job Title	Proposed Alterations to: The Old Post House 44-48 King Street Clitheroe BB7 2EU

Drawing Title	Existing Ground Floor/Rear Car Park Plan 1:100 Scale
---------------	---

Scale	1:100 @ A2	Date	Sept 2017	Drawn	NE
-------	------------	------	-----------	-------	----



5282 - 06A