

Bin Store
Dark grey
stained hit-miss
boarded doors
and panels

BACK LANE

CARPARK

UP



FE

RETAIL

STAFF

WC

Part Ground Floor Plan

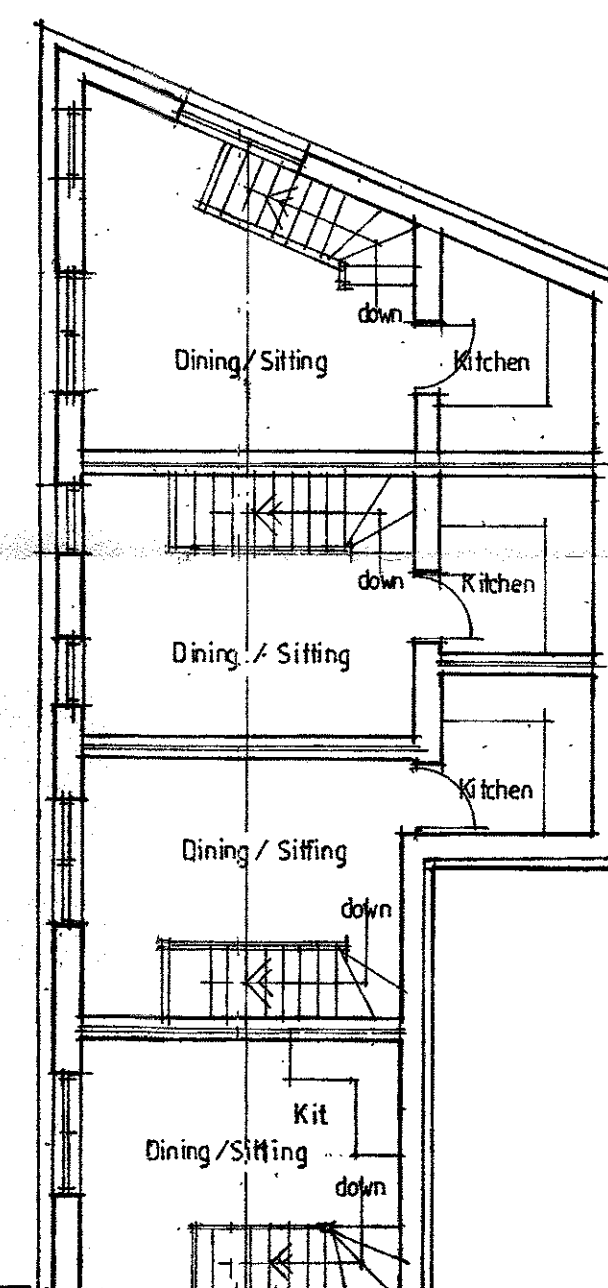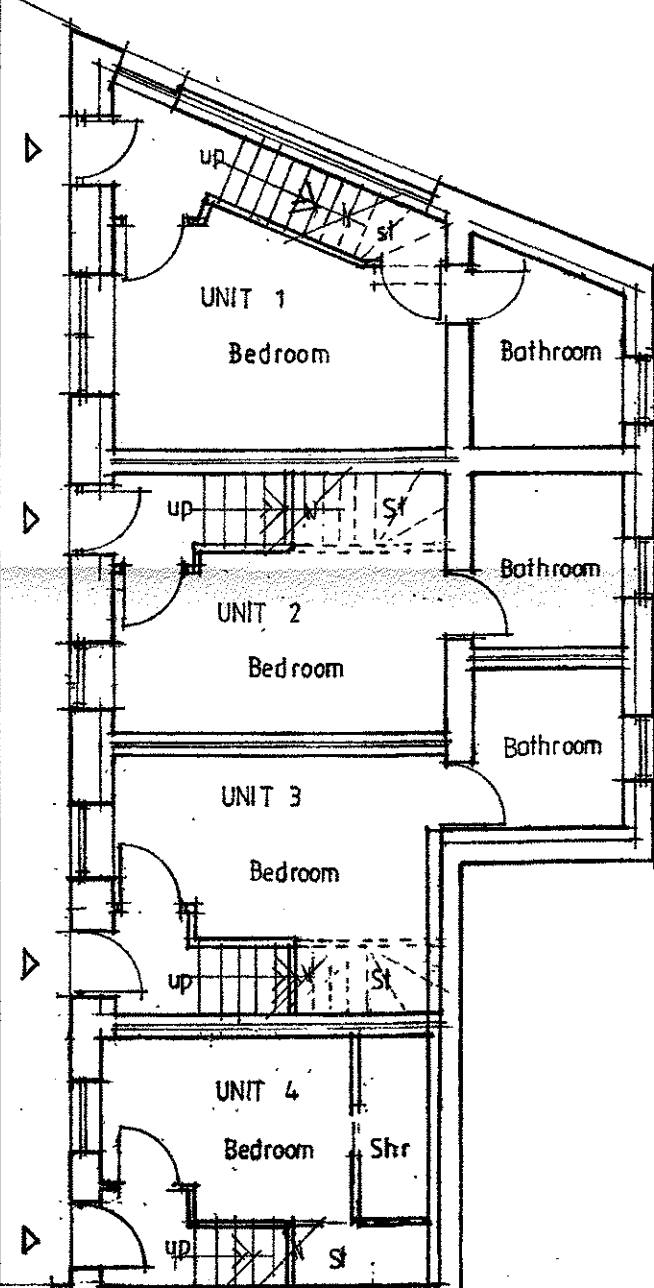

Part First Floor Plan

REV A - Parking and bin store added 19-10-2017

Client

R.E. Dawson Ltd

Job Title

Proposed Conversion Of
The Old Post House
44 / 48 King St.
Clitheroe

Drawing Title

Proposed Plans

320171002P

Scale
1/100 @ A2

Date
Sept. 2017

Drawn
SGH

spa
ARCHITECTS

SUNDERLAND PEACOCK & ASSOCIATES LTD.
HAZEL MERE, PINLICO ROAD, CLITHEROE,
LANCASHIRE, BB7 2AG
T 01200 423178 F 01200 427326
E info@sunderlandpeacock.com
www.sunderlandpeacock.com



5 2 8 2 - 10A