
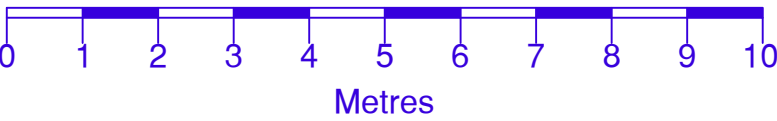


Notes

All Dimensions to be checked on site. Walls shown on plans are not to be assumed to be solid & should be checked for thickness, construction, load bearing capacity & stability.

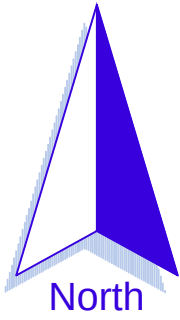

ABBREVIATIONS

- AB Air Brick
ch: Ceiling Height
CL Cover Level
fll: Finished Floor Level
GU Gully
IC Inspection Cover
MH Man Hole
RWP Rain Water Pipe
TF Top of Fence
TW Top of Wall
WP Waste Pipe

NOTE

All levels relate to OSGB36(15) using GNSS data.



Rev.0 Description. Issued



2 Berkshire Close | Wilpshire | Blackburn | Lancashire | BB1 9NG
tel 01254 614055 fax 01254 209754 e-mail sales@tricadsolutions.co.uk

Site Address

Wards Fold Barn
Abbotts Brow
Mellor. BB2 7HU

Project Description

Site Survey

Drawing Title

Existing Site Layout

Scale	Date	Drawn By
1:100@A1	01/02/2017	MW

Drawing Number

TRI-1910-01