

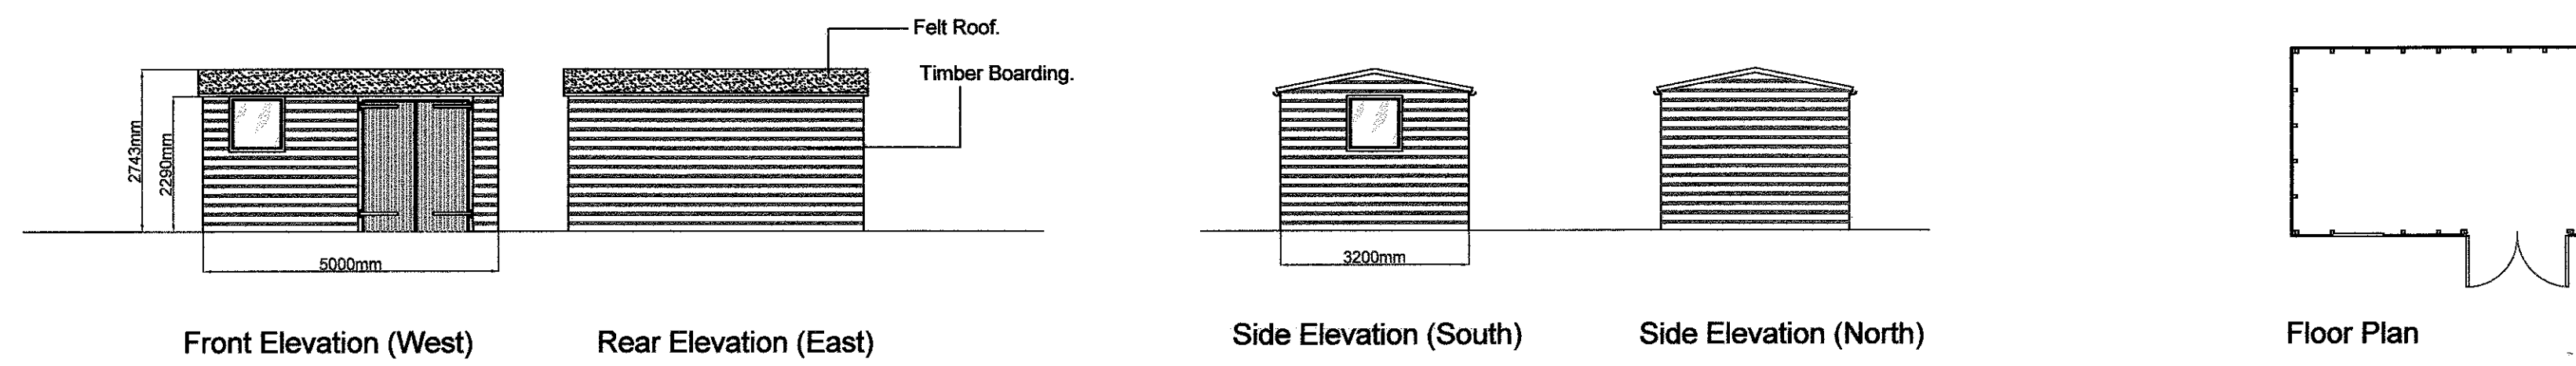


**Garden Shed.**

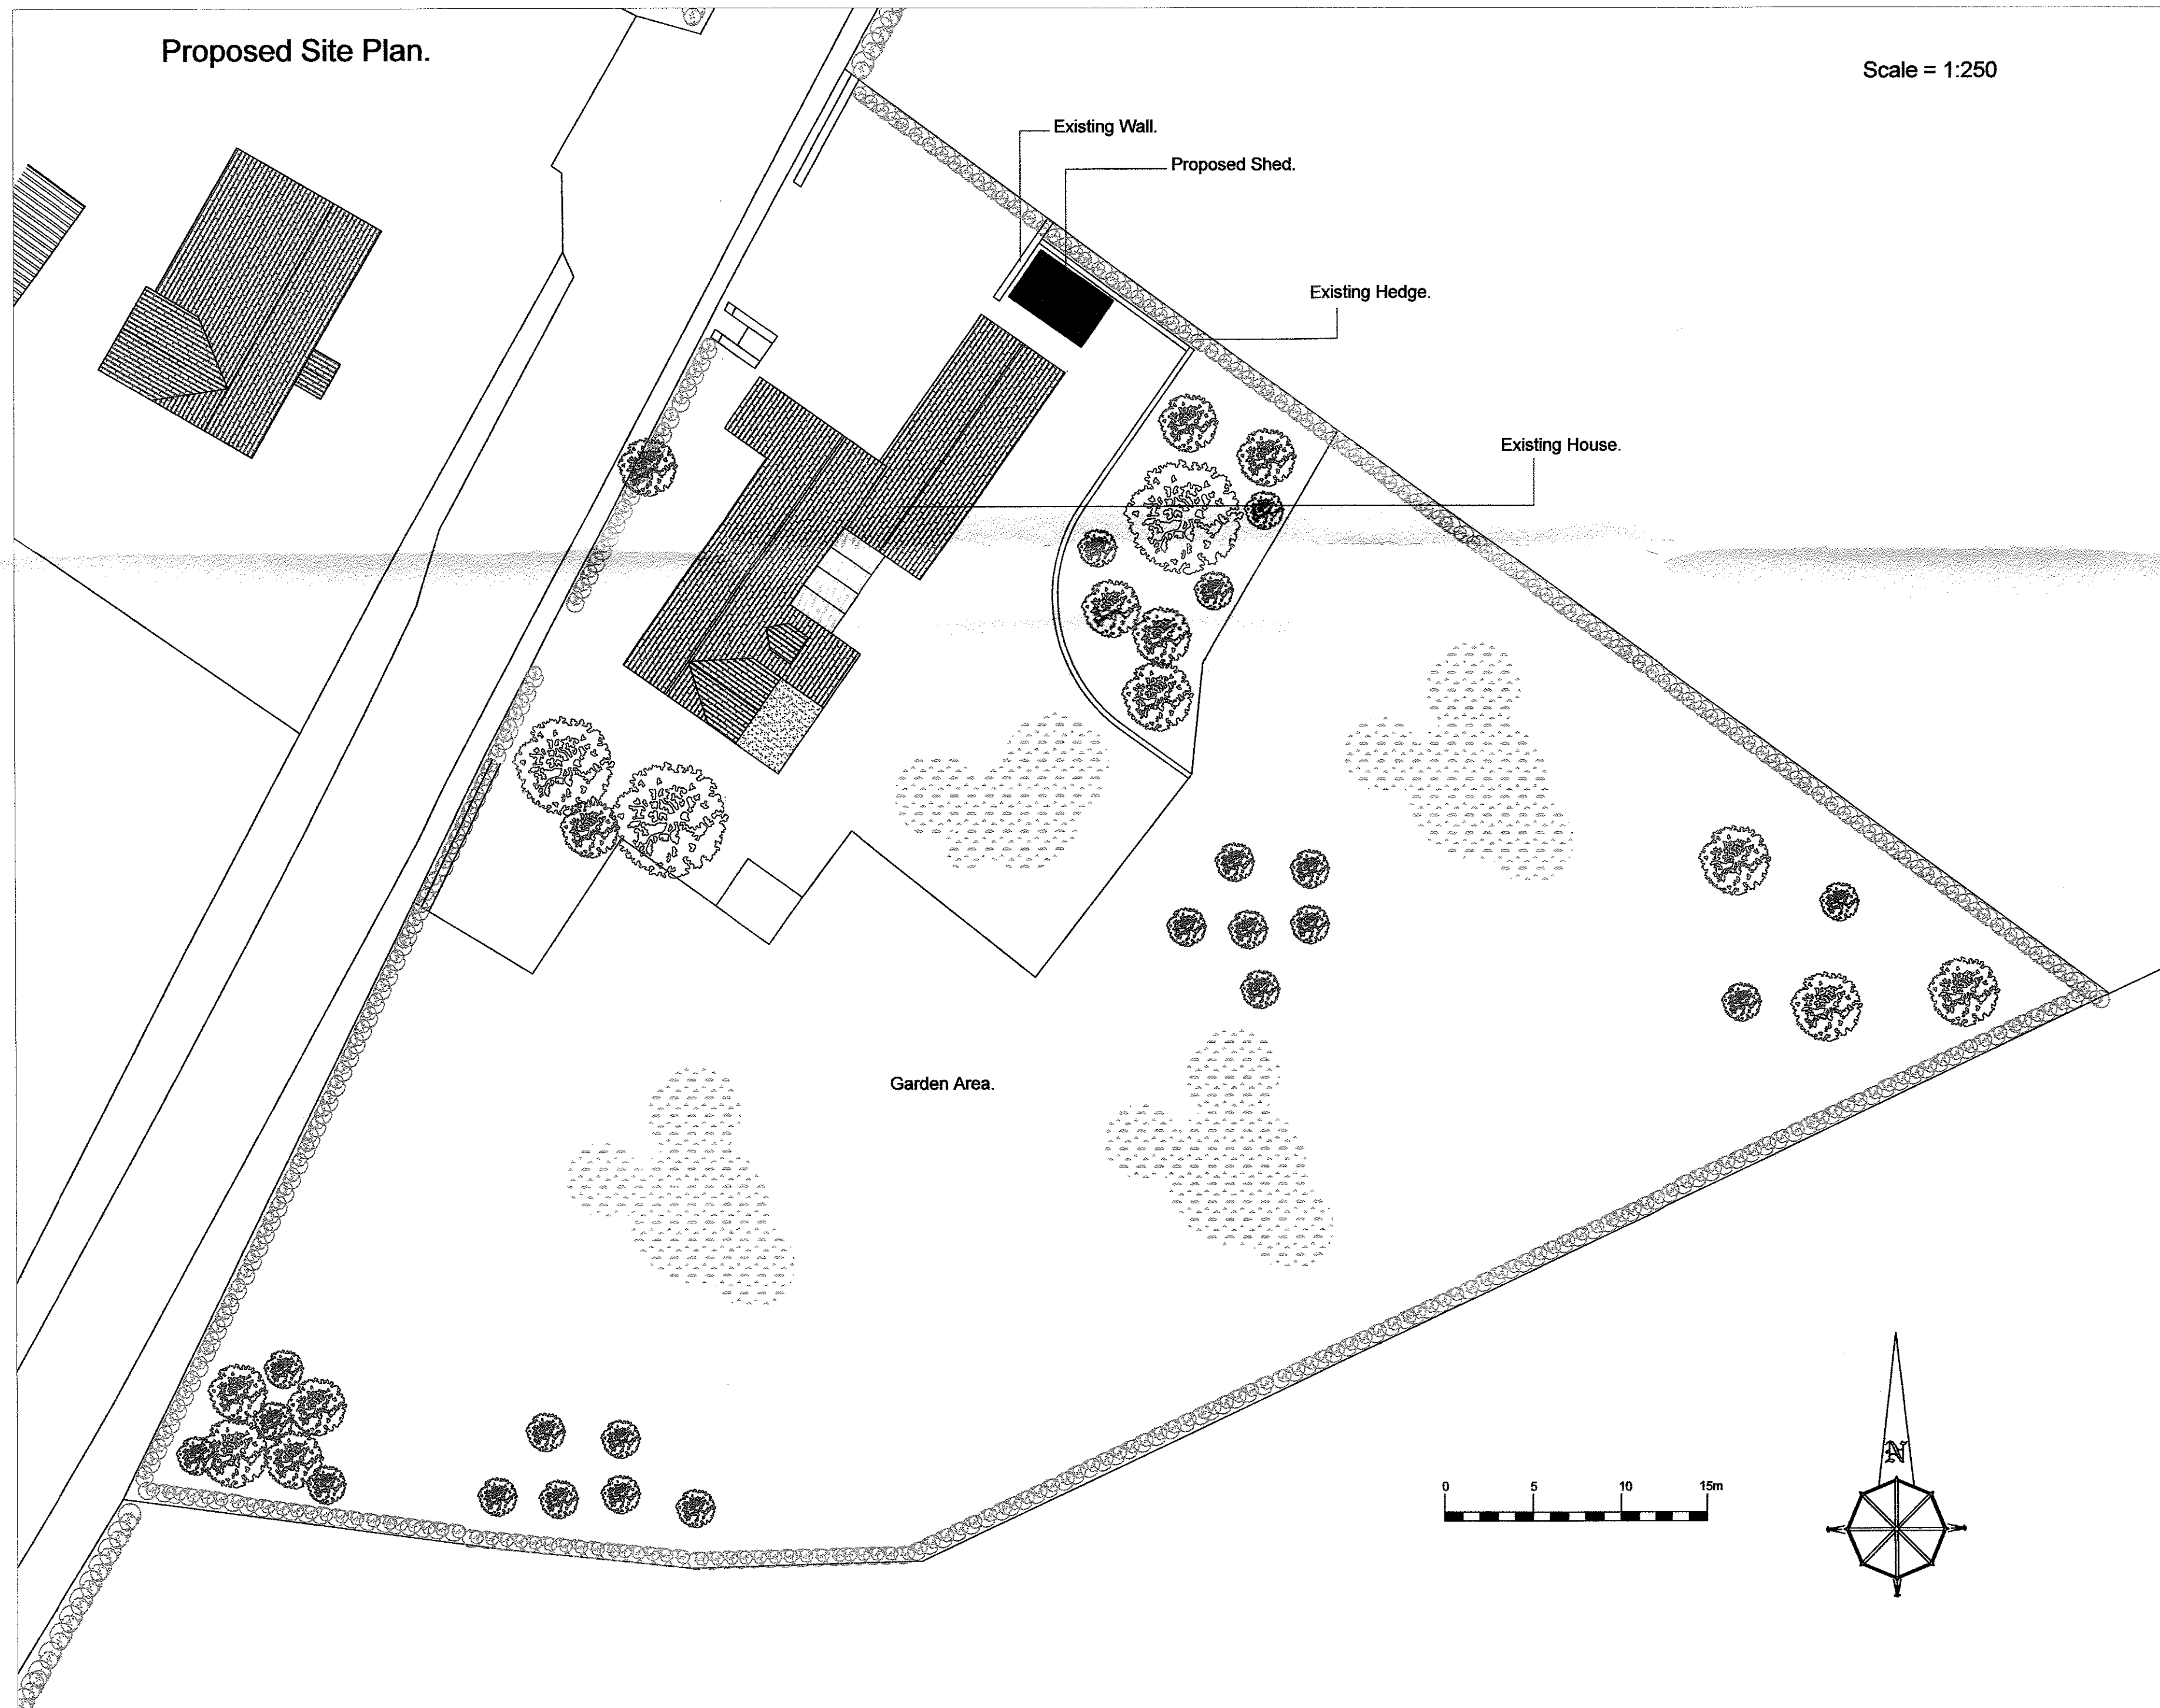

Scale = 1:100

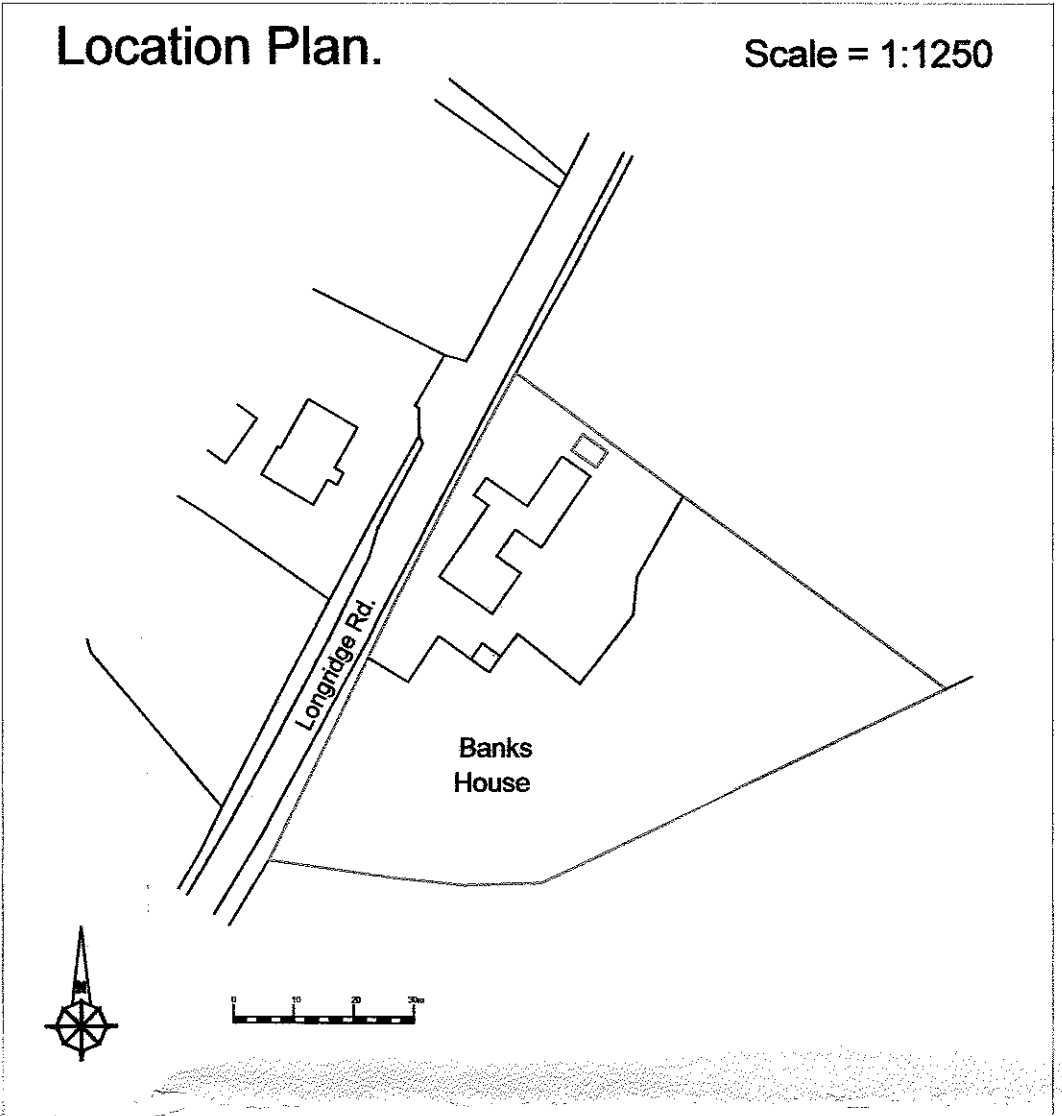

**320171018P**

<b>J.HADFIELD. ENGINEERING,SURVEYING.</b>			
<small>Springe House, Chipping, Lancashire. PR3 2GQ. Tel 07740 929096. Fax 08708 362185</small>			
<small>Clients Details, Mr &amp; Mrs. K. Hughes</small>			
<small>Project Details, Proposed Site Plan &amp; Location Plan. House Alterations</small>			
<small>Project Address, Bank Cottage, Longridge Rd. Chipping, Preston. PR3 2QA</small>			
<small>Project Number, 430/204</small>	<small>Date, Sept/17</small>	<small>Scale, 1:100</small>	<small>By, JH</small>
<small>DO NOT SCALE THIS DRAWING. CHECK ALL DIMENSIONS ON SITE</small>			
<small>THIS DRAWING IS PROVIDED BY COPYRIGHT. IT MAY NOT BE REPRODUCED IN ANY FORM OR BY ANY MEANS FOR ANY PURPOSE, WITHOUT WRITTEN PERMISSION FROM J.HADFIELD, ENGINEERING,SURVEYING.</small>			