



Double Track Premium Slider


320171042P

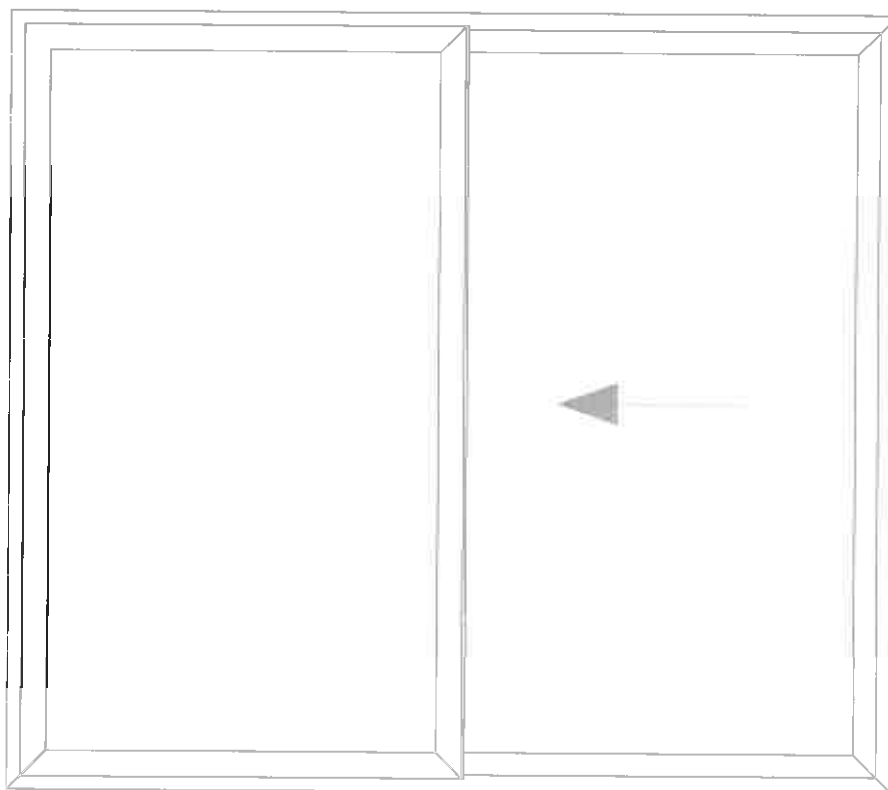


Sliding Threshold

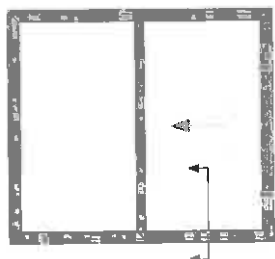


Inline Slide

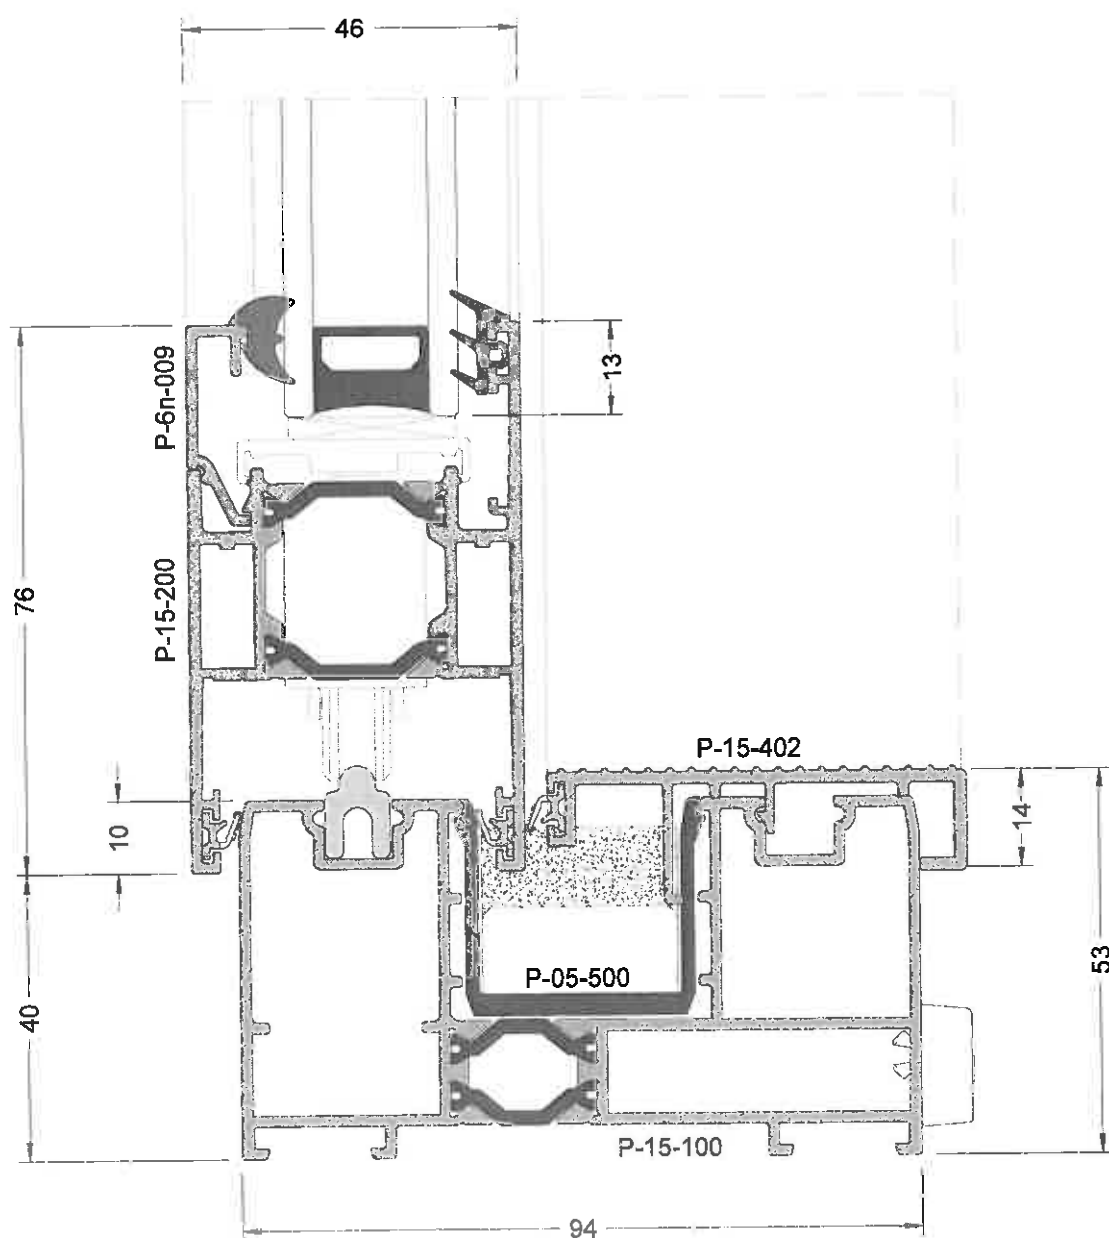


Header Sliding

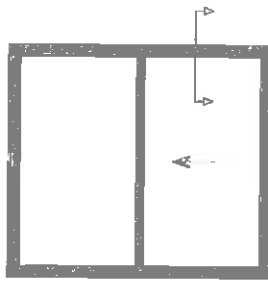


Inline Slide

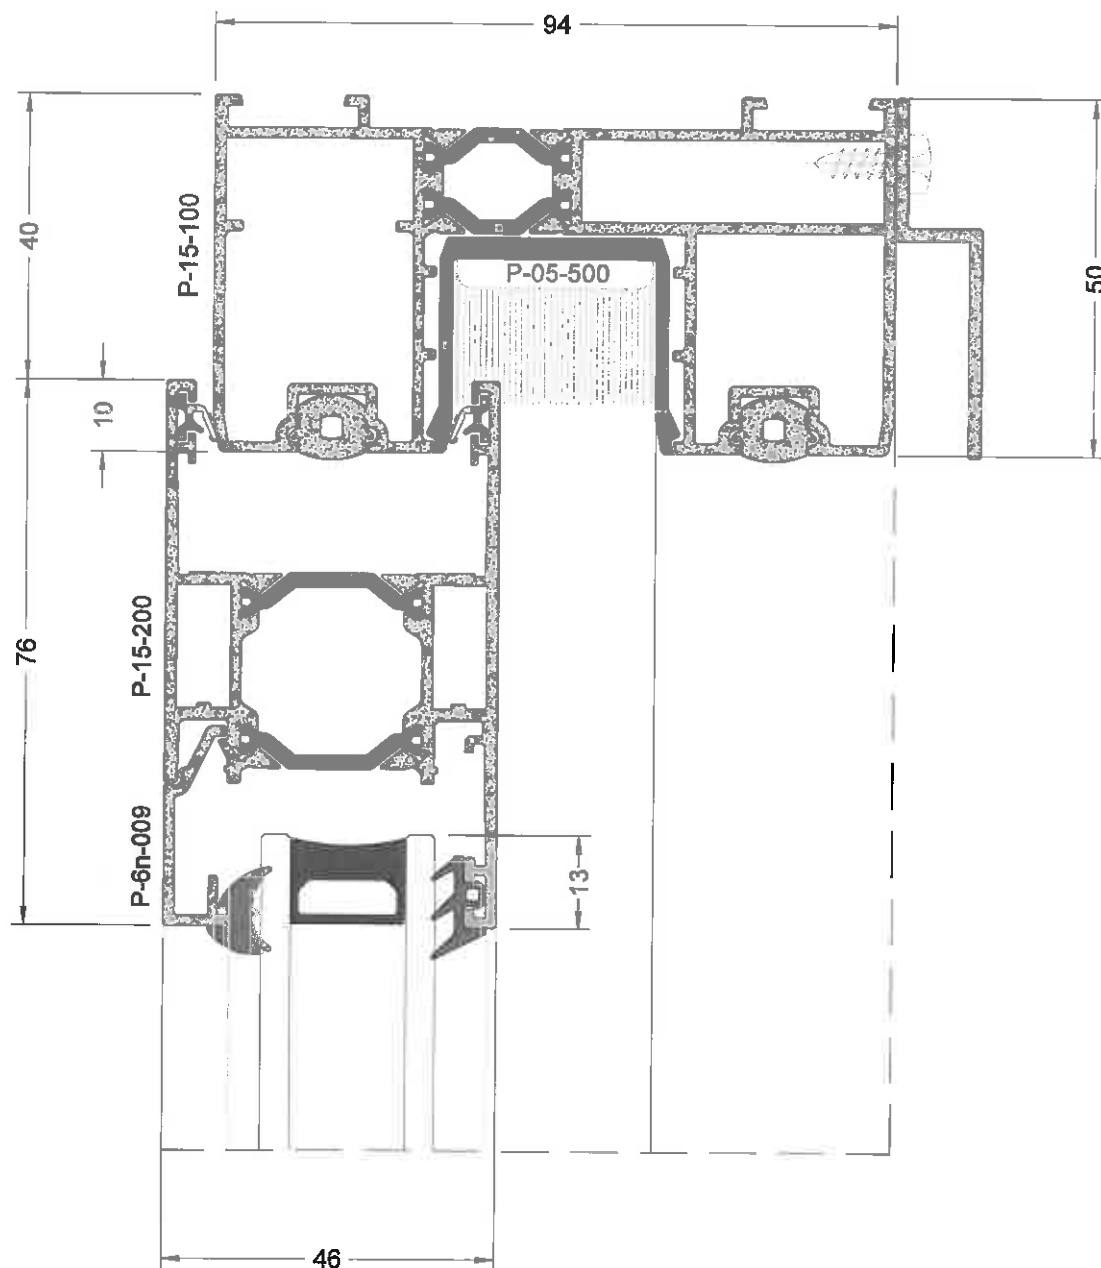


Sliding Jam

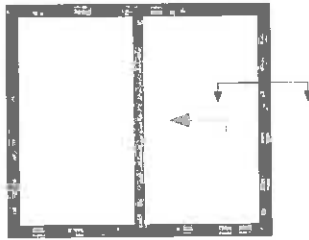


Inline Slide

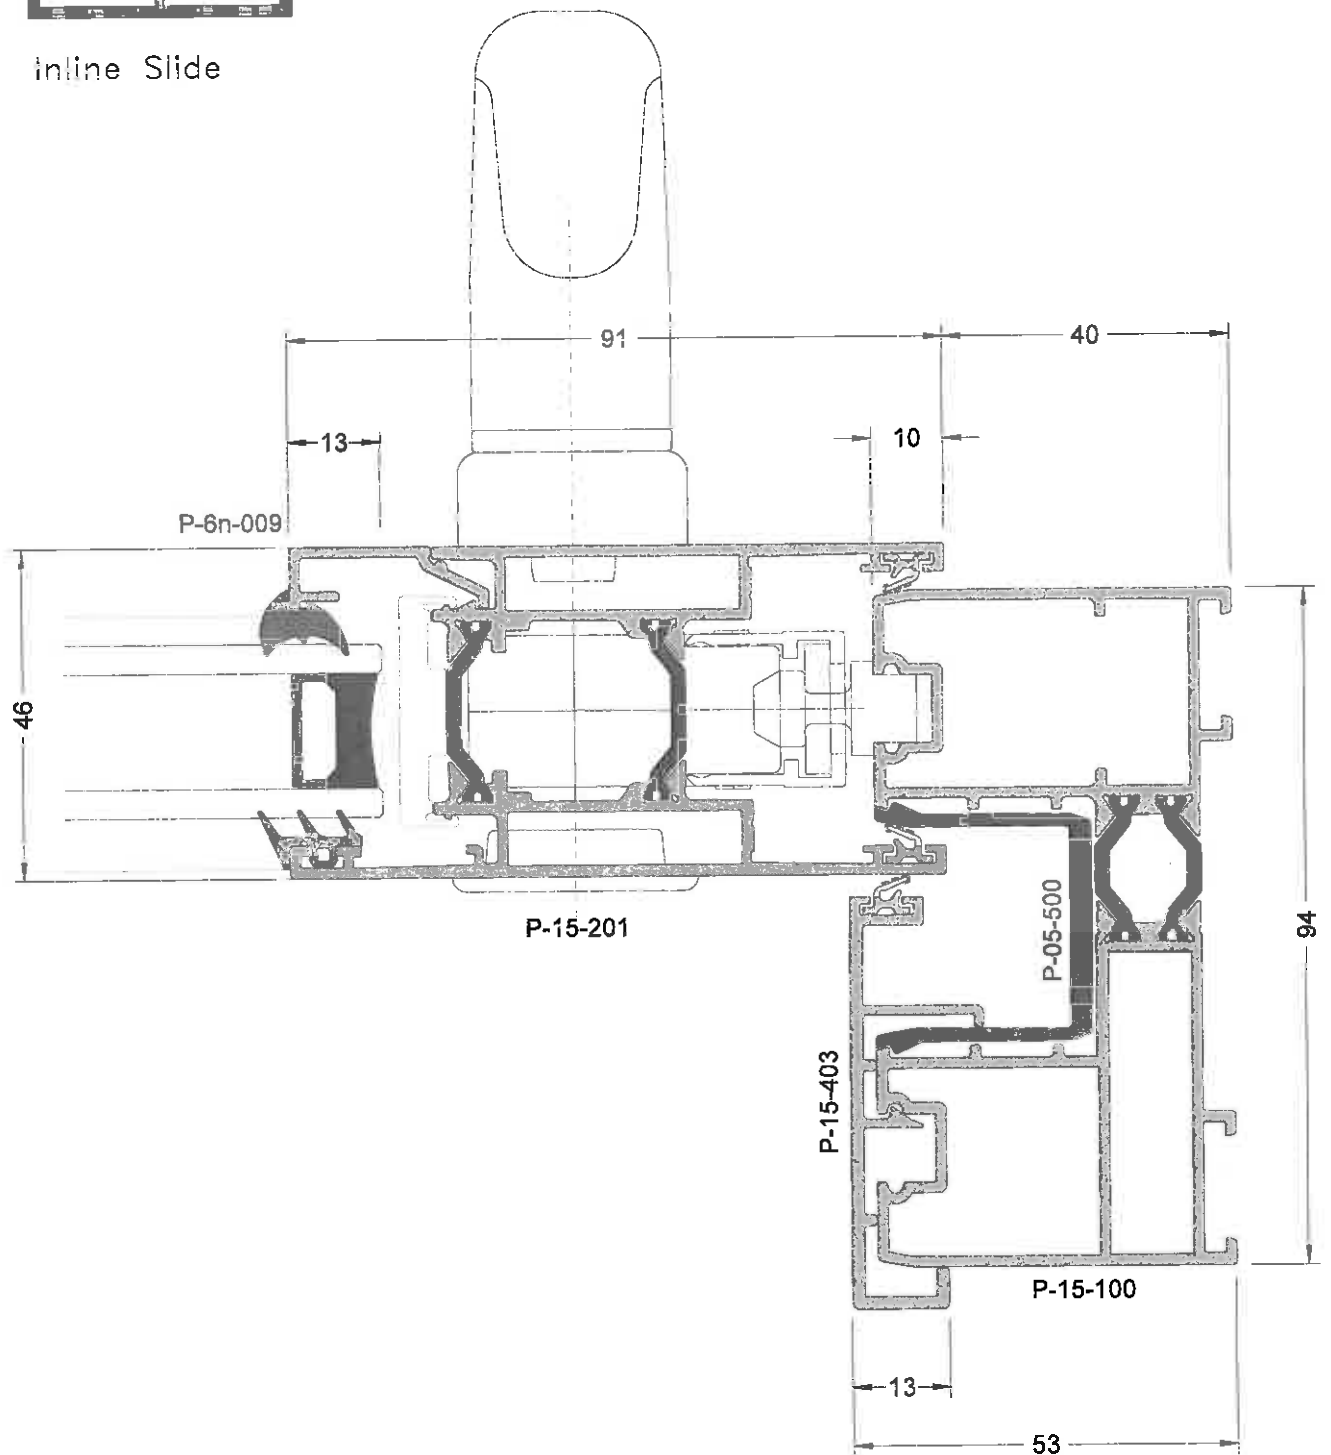


150mm Cill

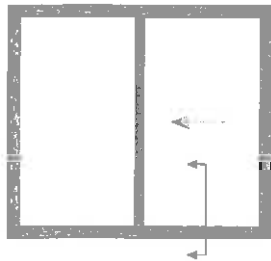


Inline Slide

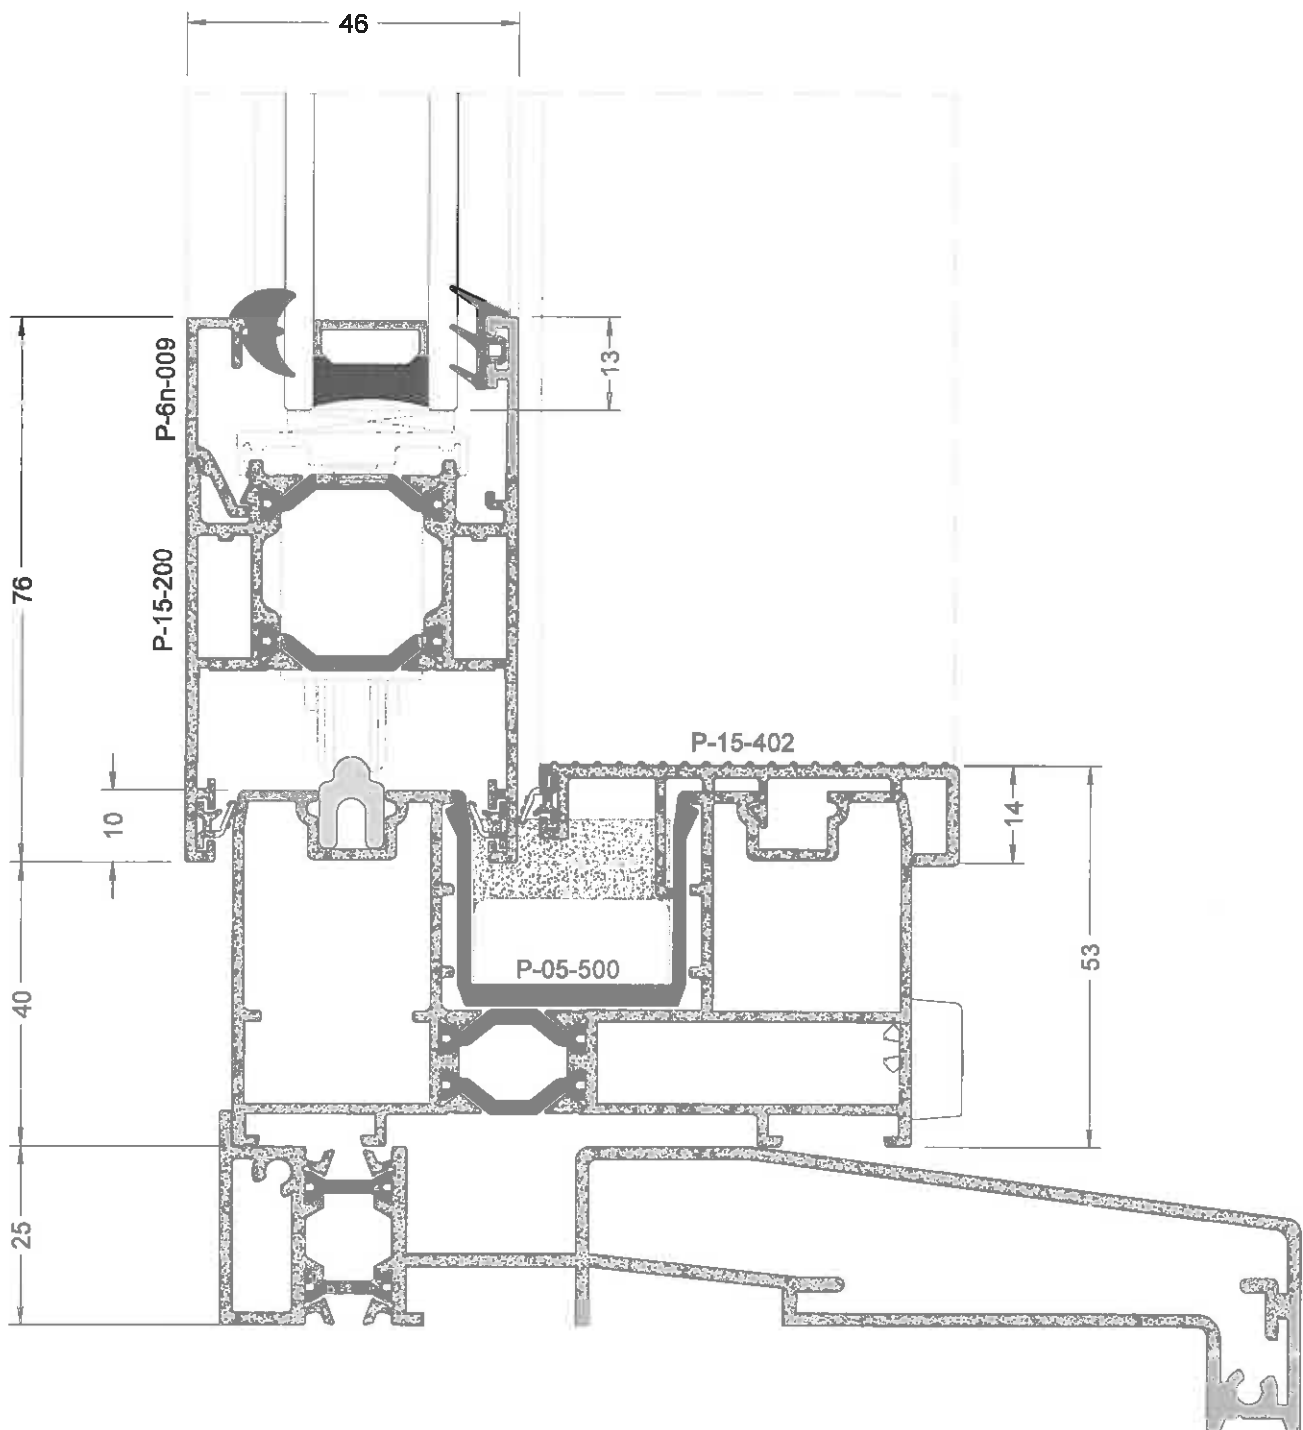


Triple Track Premium Slider

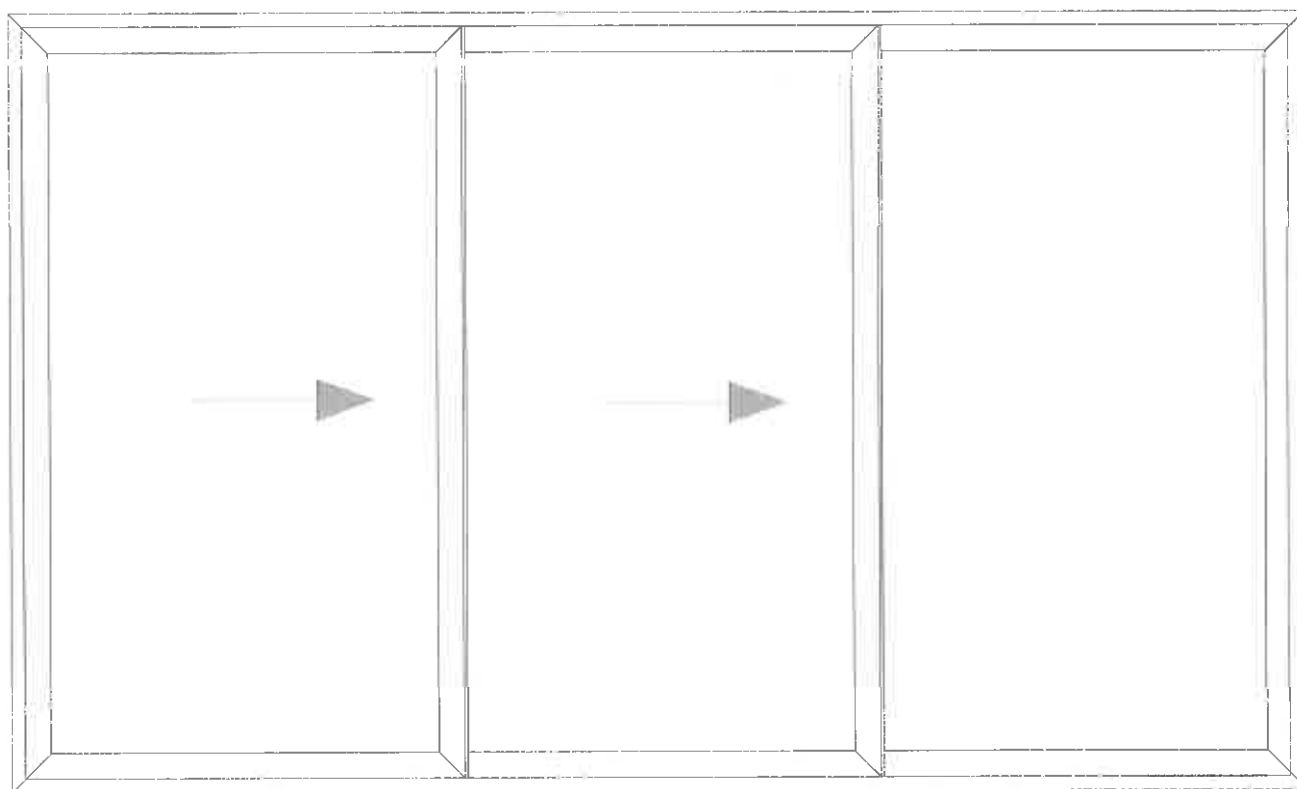


Triple Track Sliding Threshold

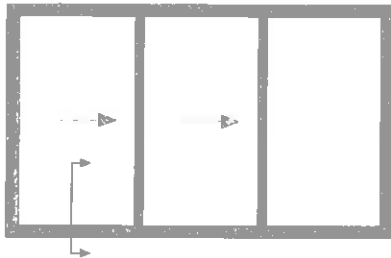


Inline Slide

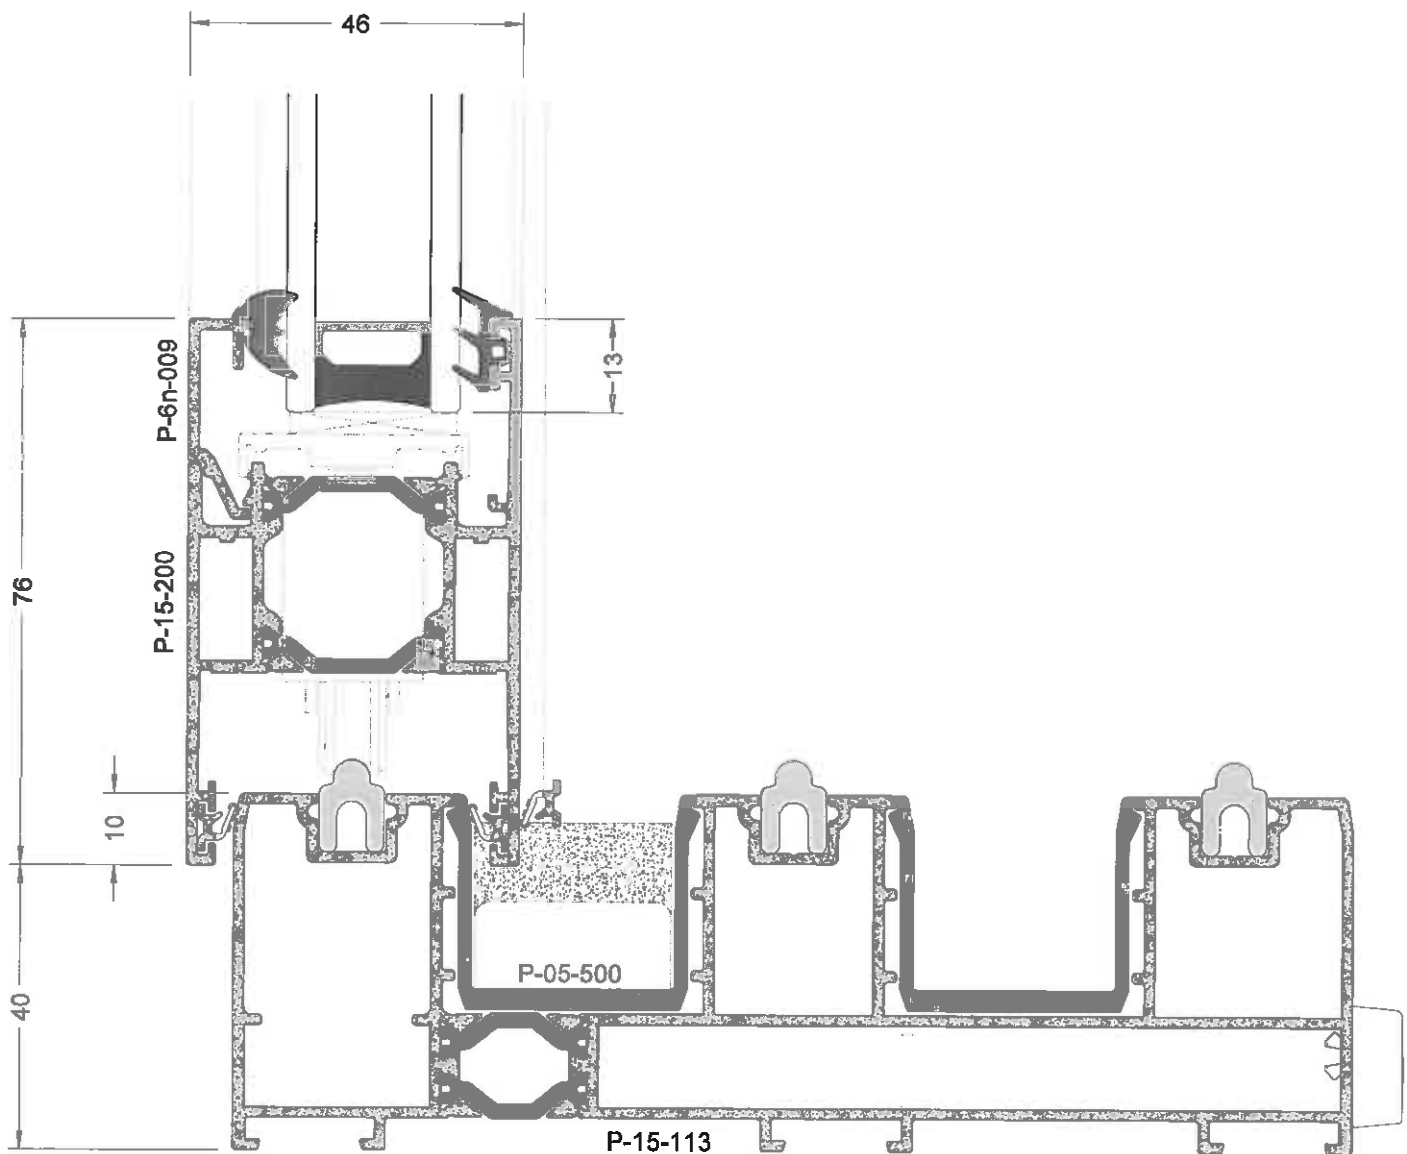


Triple Track Fixed Threshold

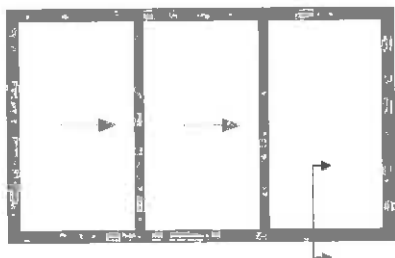


Inline Slide

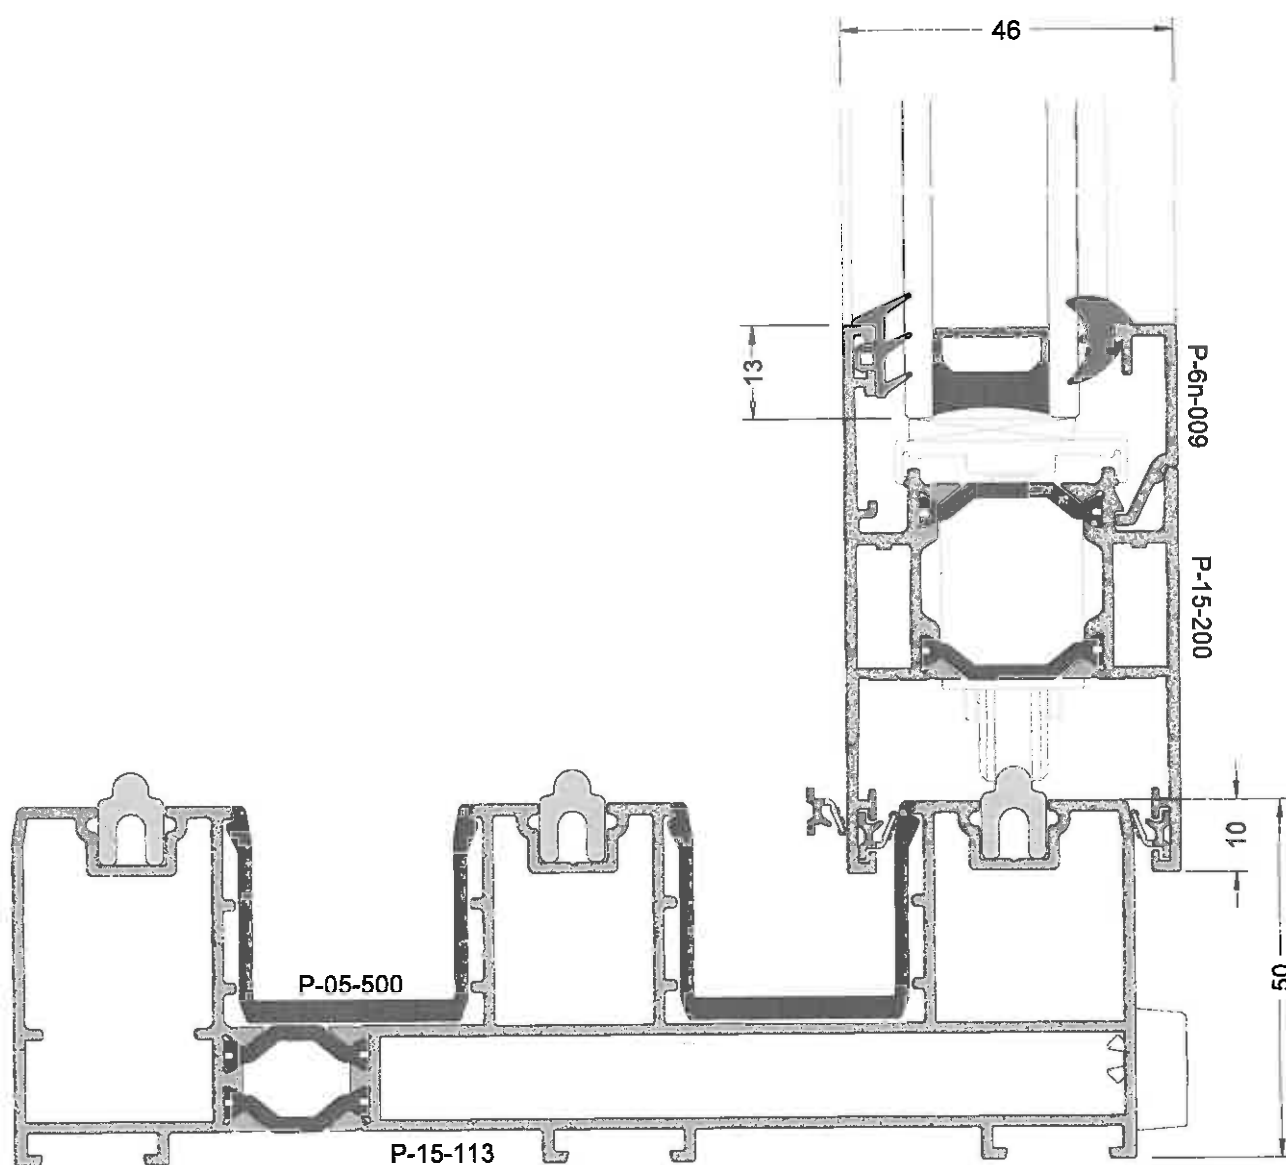


Triple Track Head

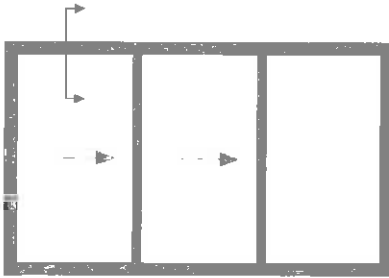


Inline Slide

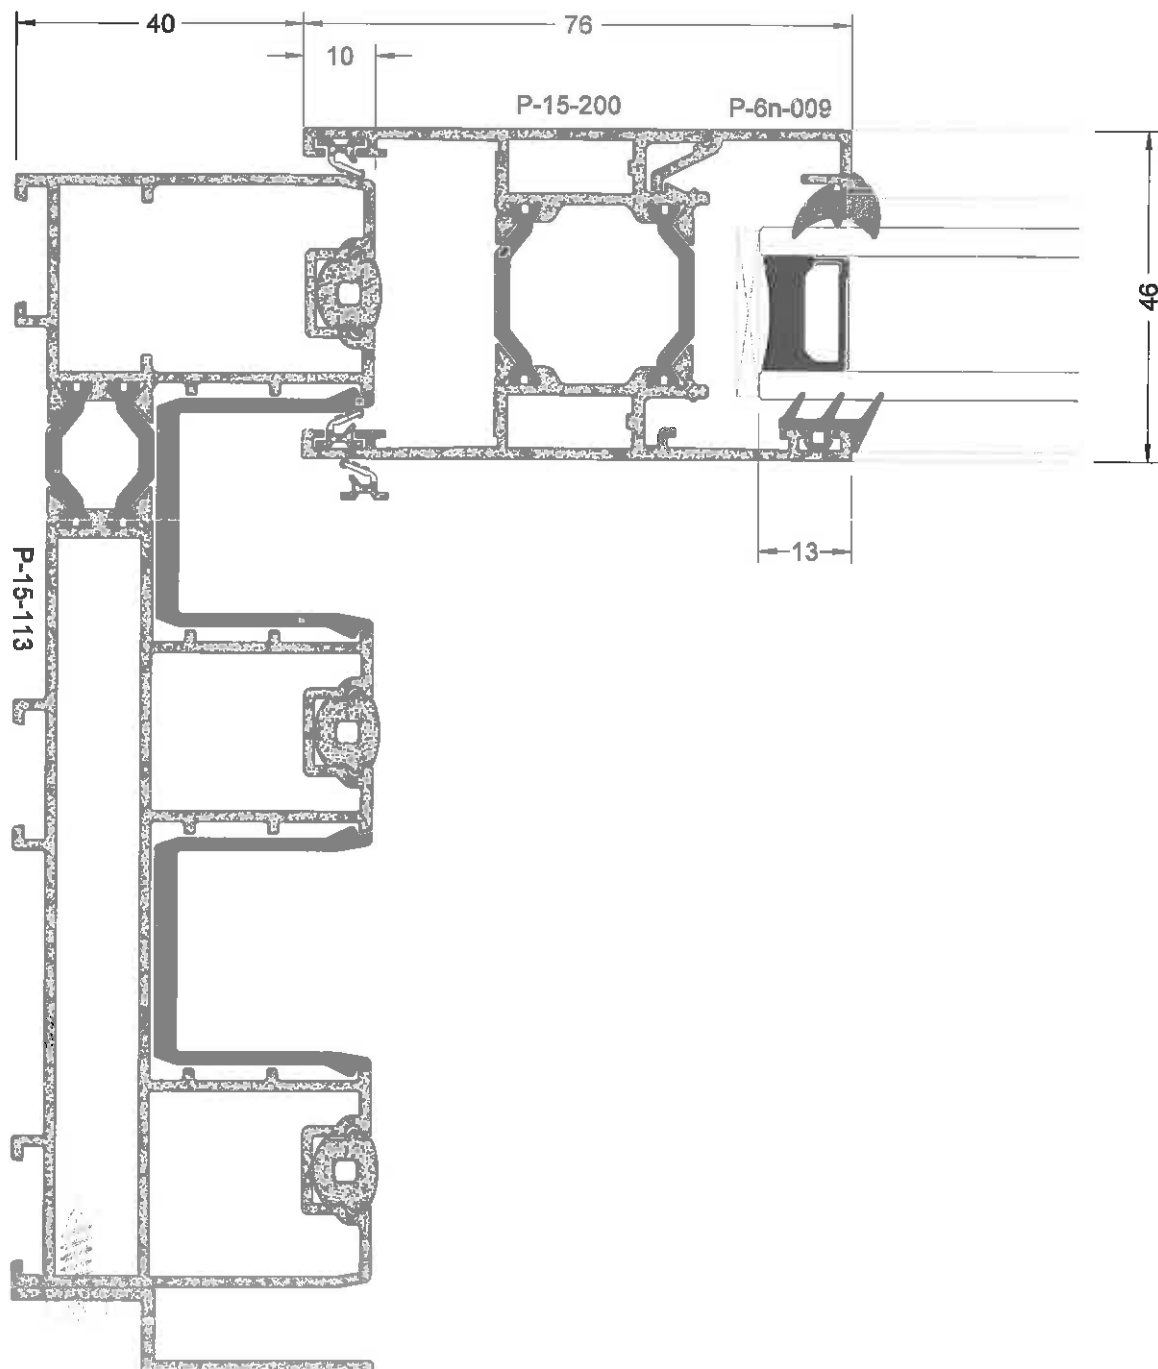


Triple Track Jamb

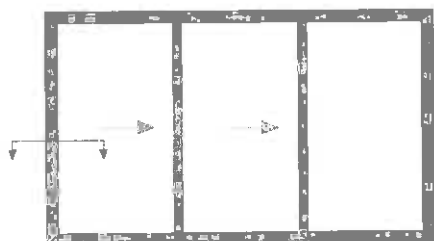


Inline Slide

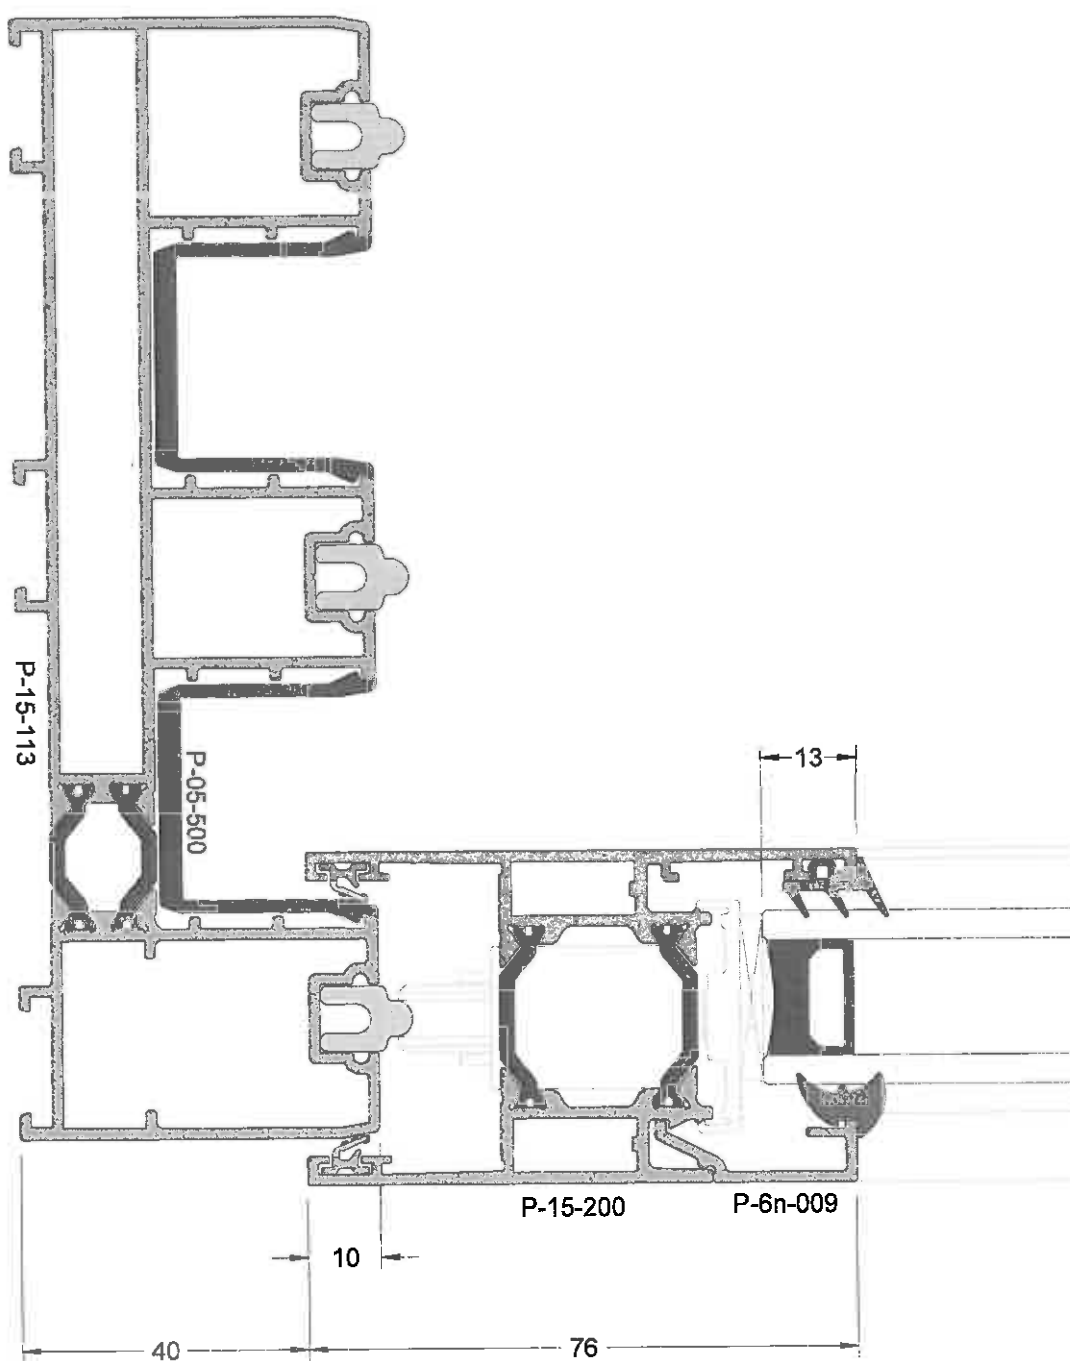


Meeting Style

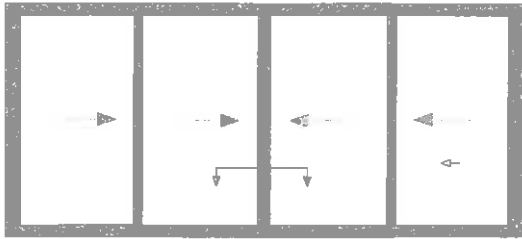


Inline Slide

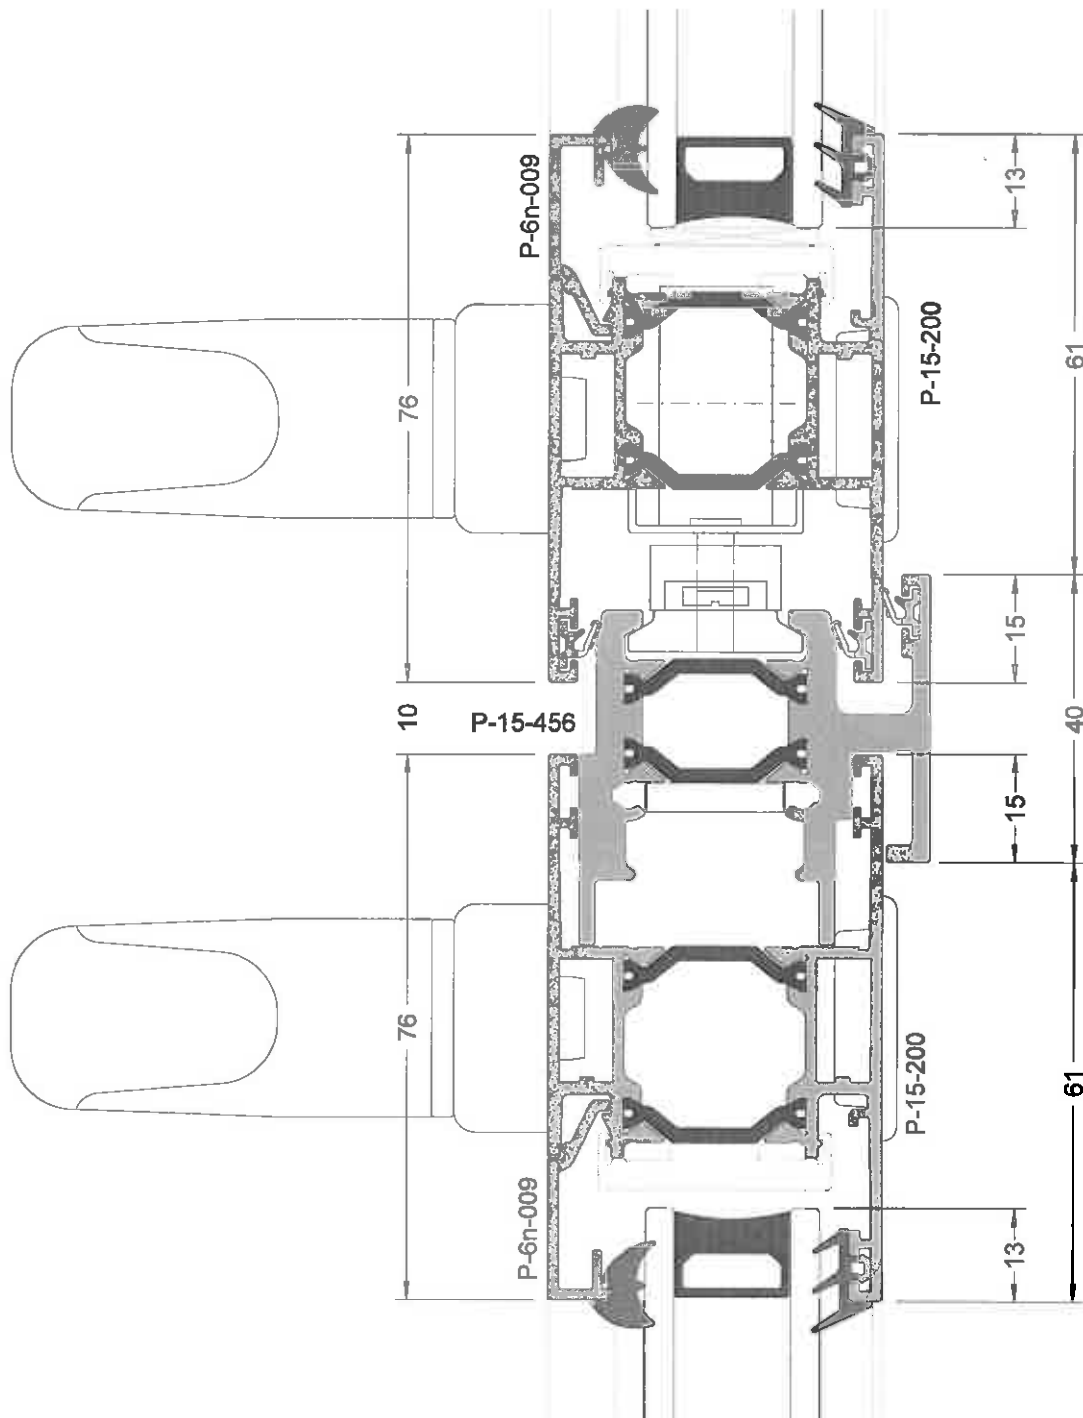

190mm Cill

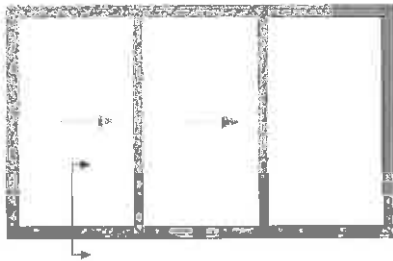


Inline Slide

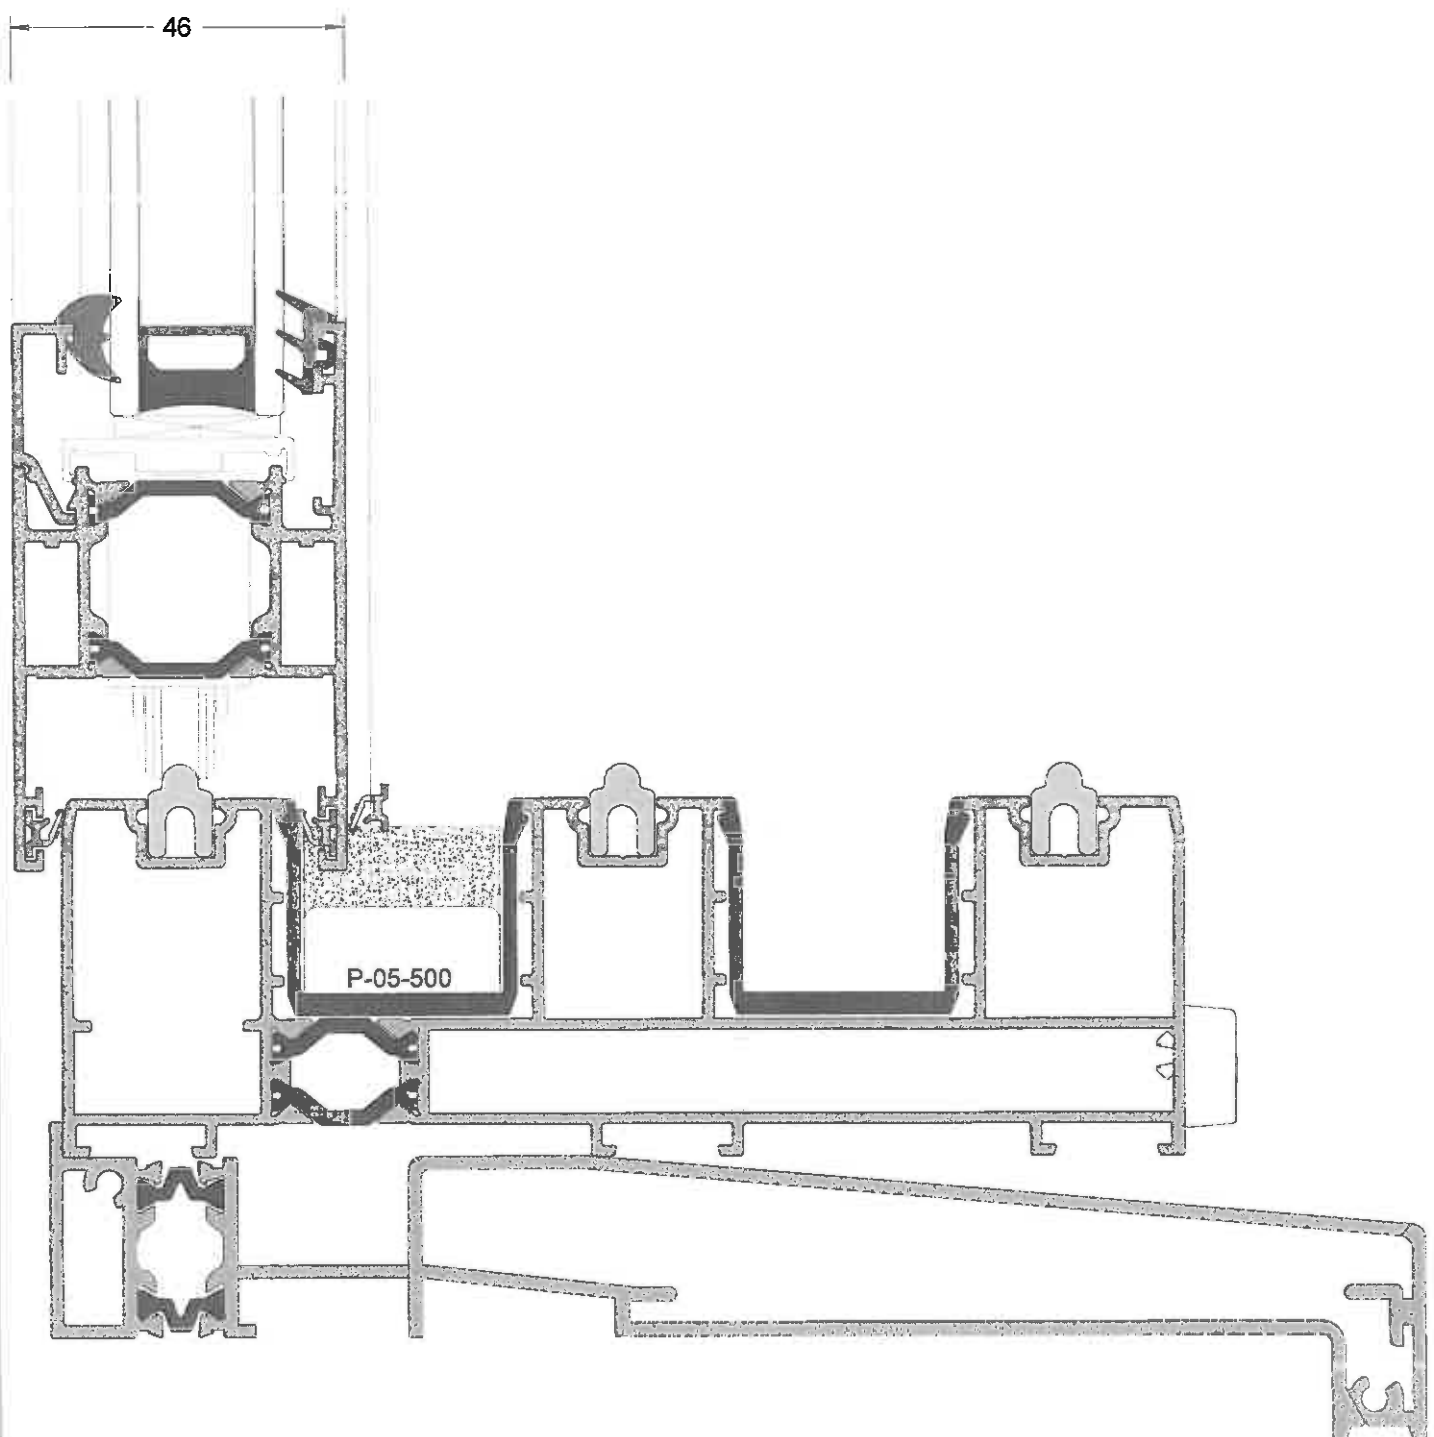


Slimline Window


320171042P

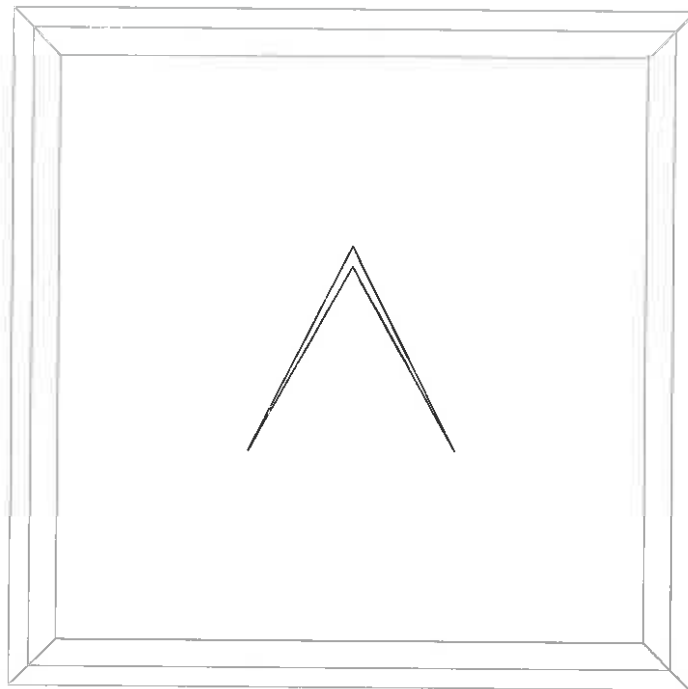


Jamb

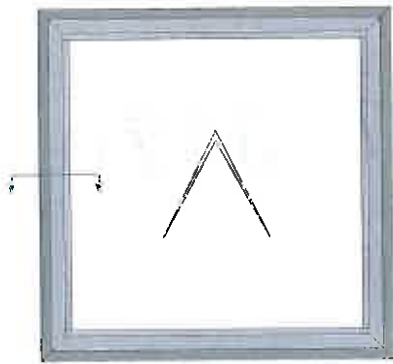


Flat Sash

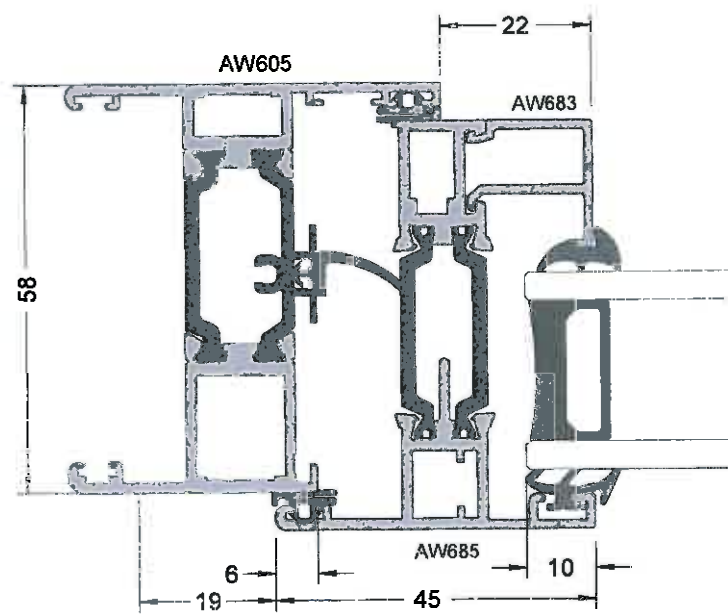


150mm Cill

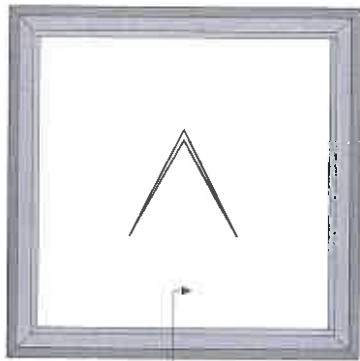


Flat Sash

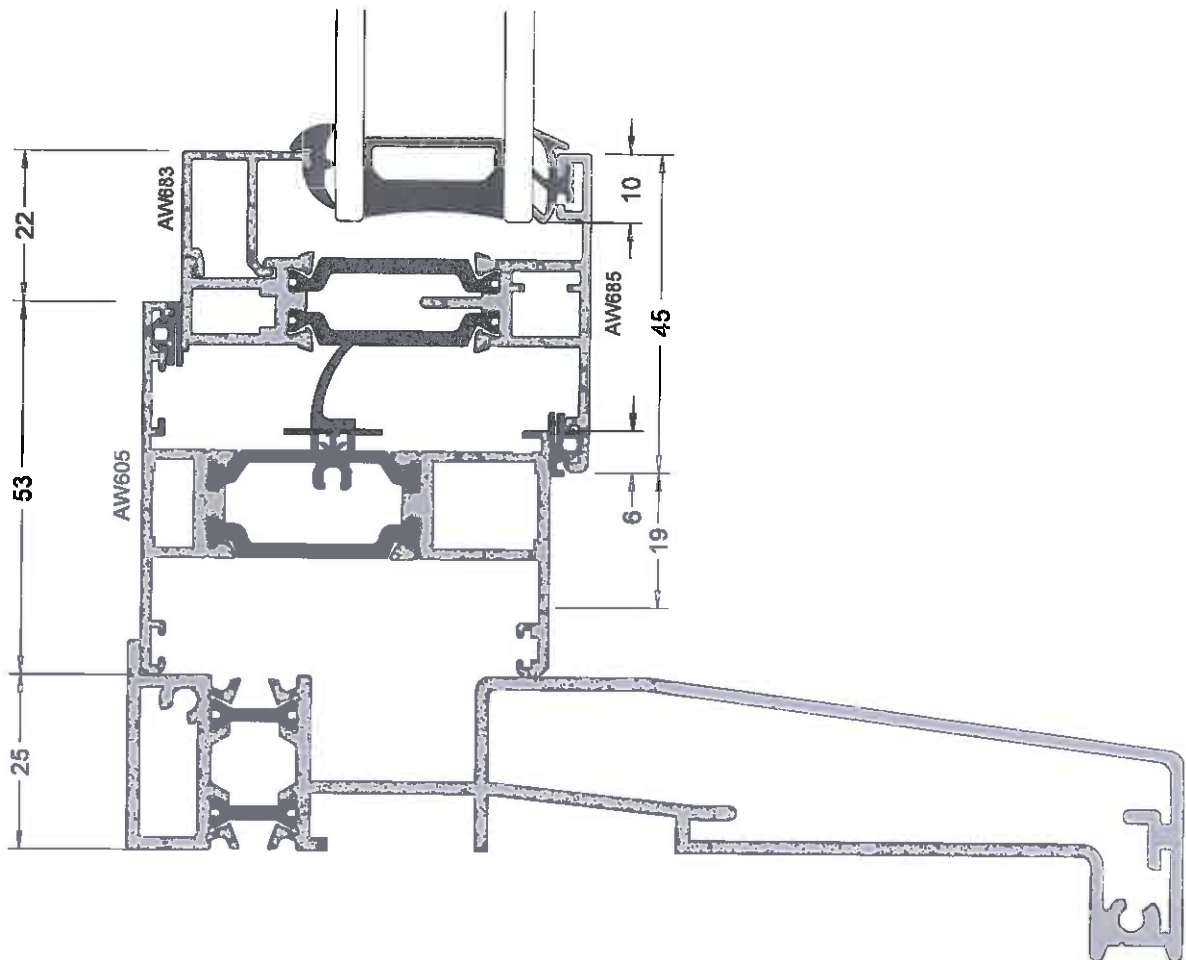


Head

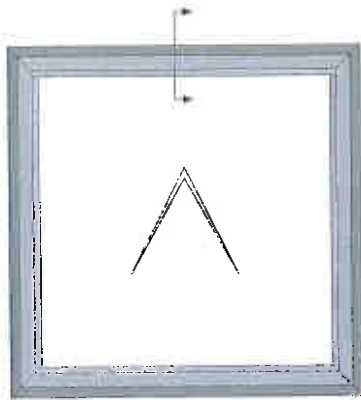


Flat Sash

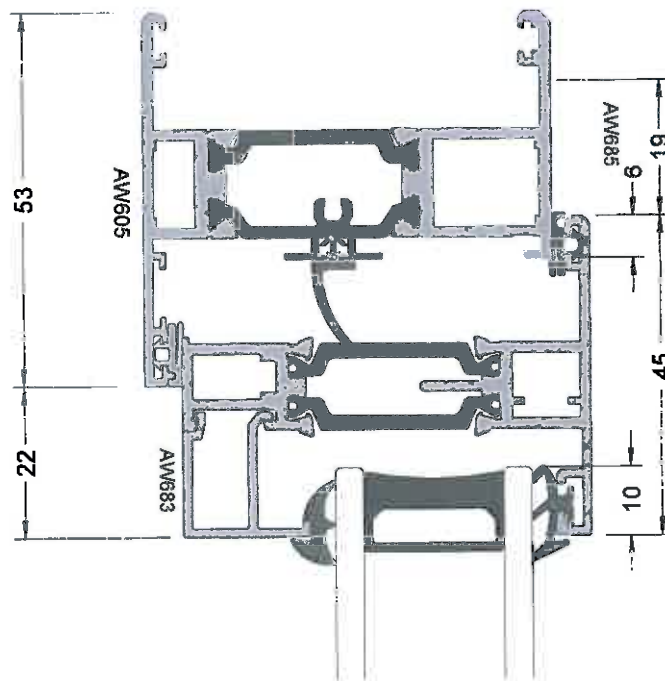



Deep Head

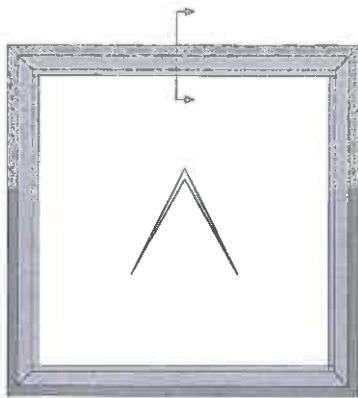

Flat Sash

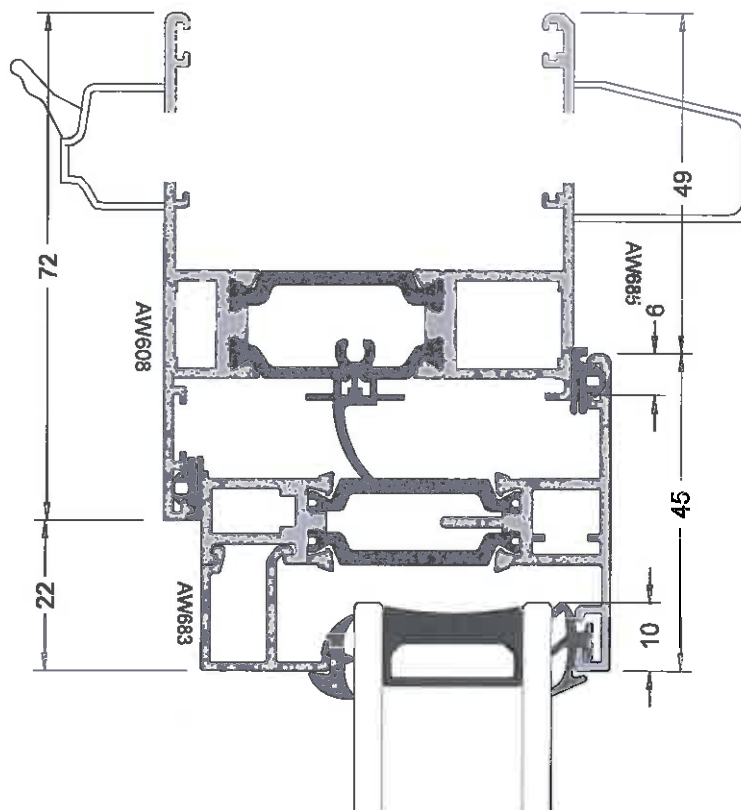

Transom

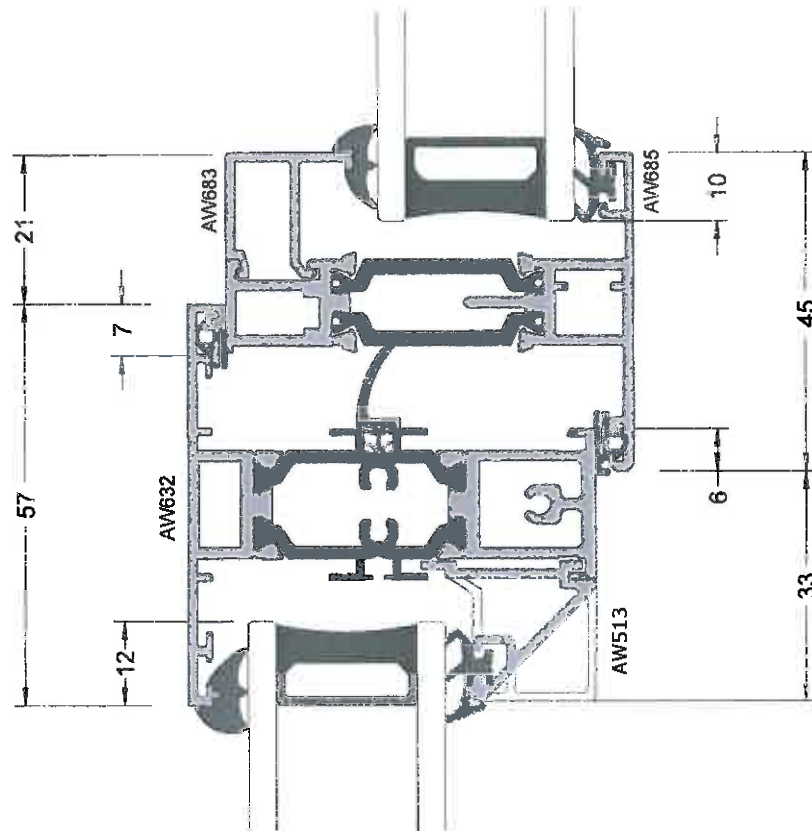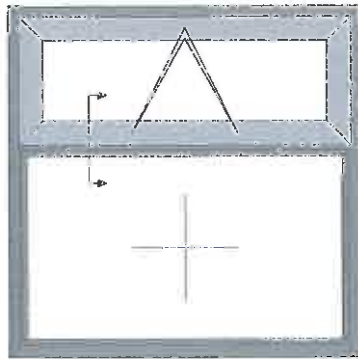

320171042P

AluFoldDirect

Residential Aluminium

Bi-Folding Doors
Sliding Doors
SlimLine Windows
Residential Doors
Lantern Roofs

Commercial Aluminium


Commercial Windows
Commercial Doors
Curtain Walling
Shop Front

Trade Only Fabricators


"We carry the stock,
so you don't have to!"

www.alufolddirect.co.uk


Any Size
Any Colour
Anywhere in the UK
2 Week delivery

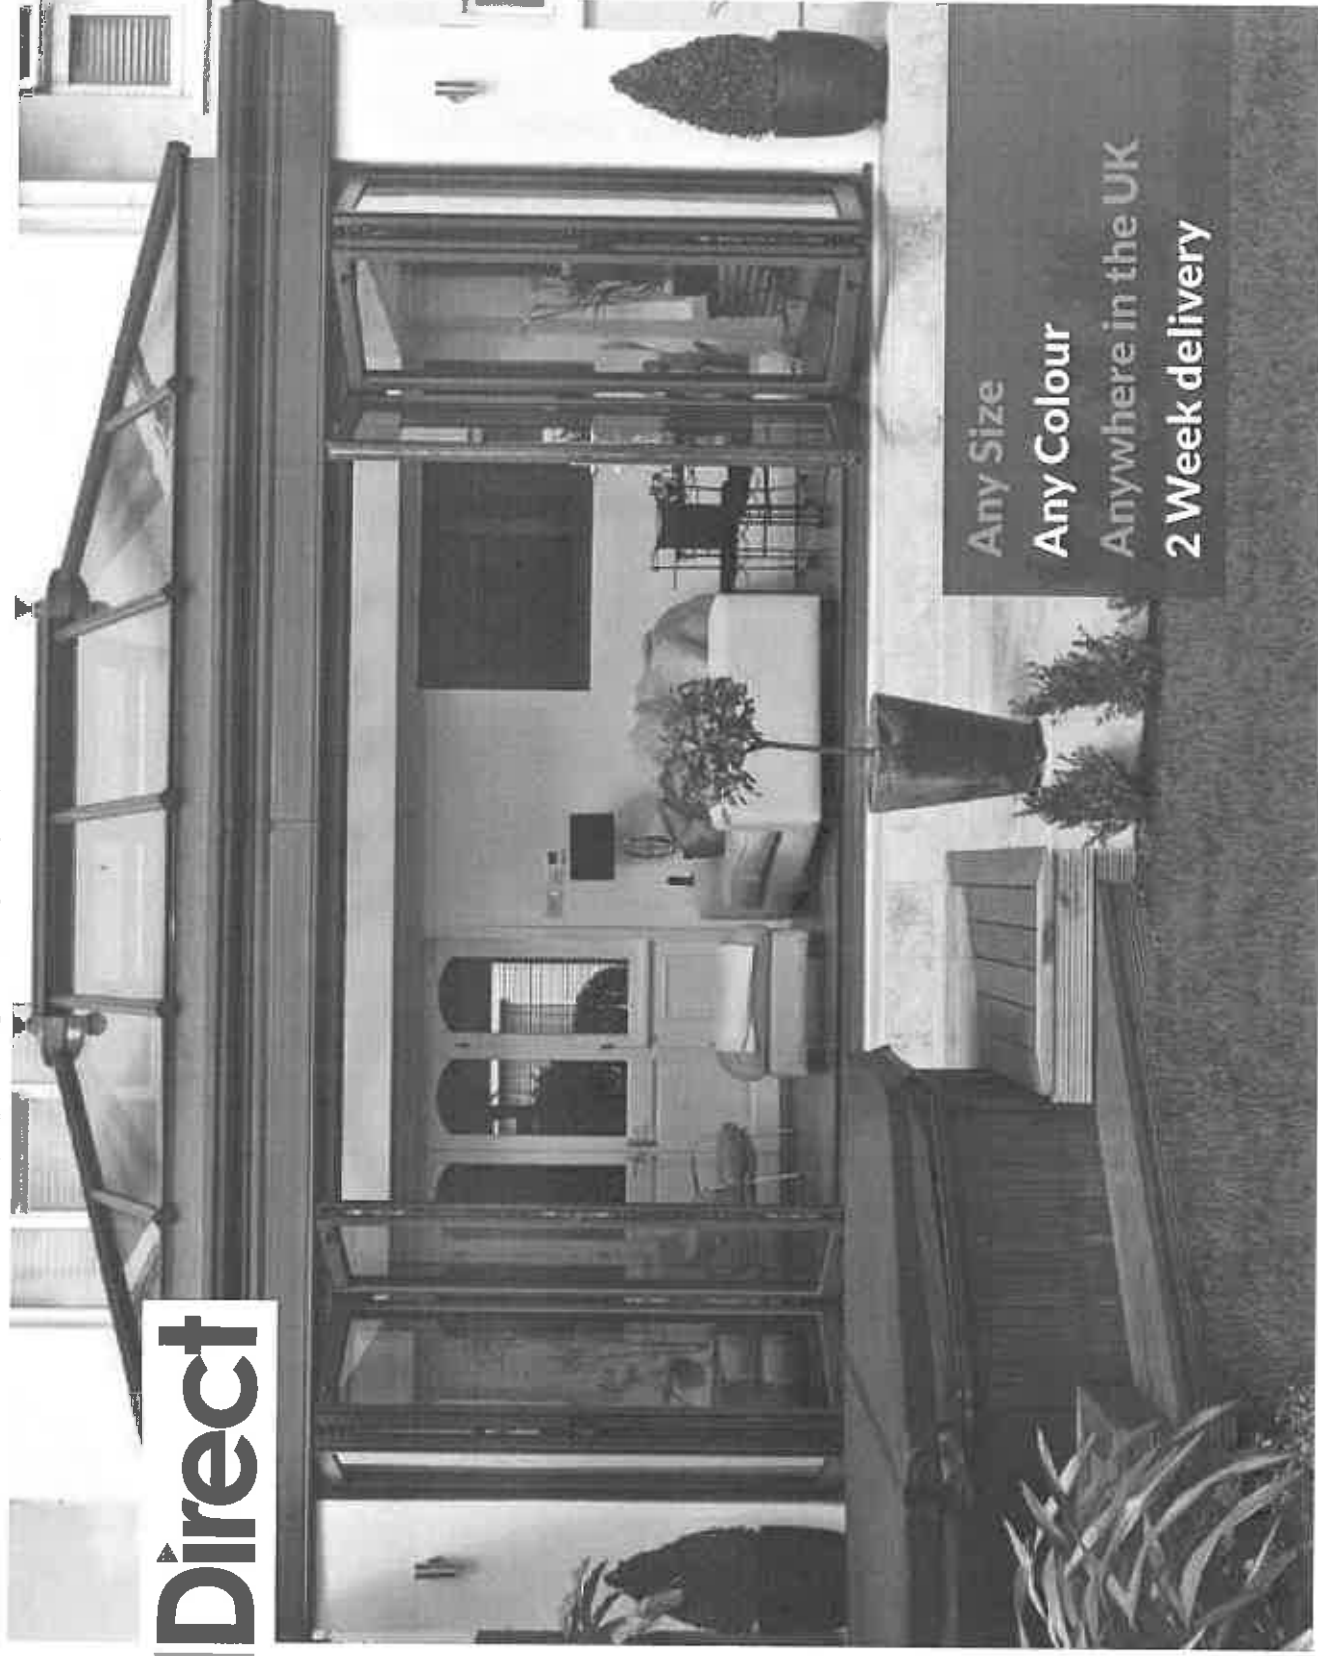

Bi-Folding Doors

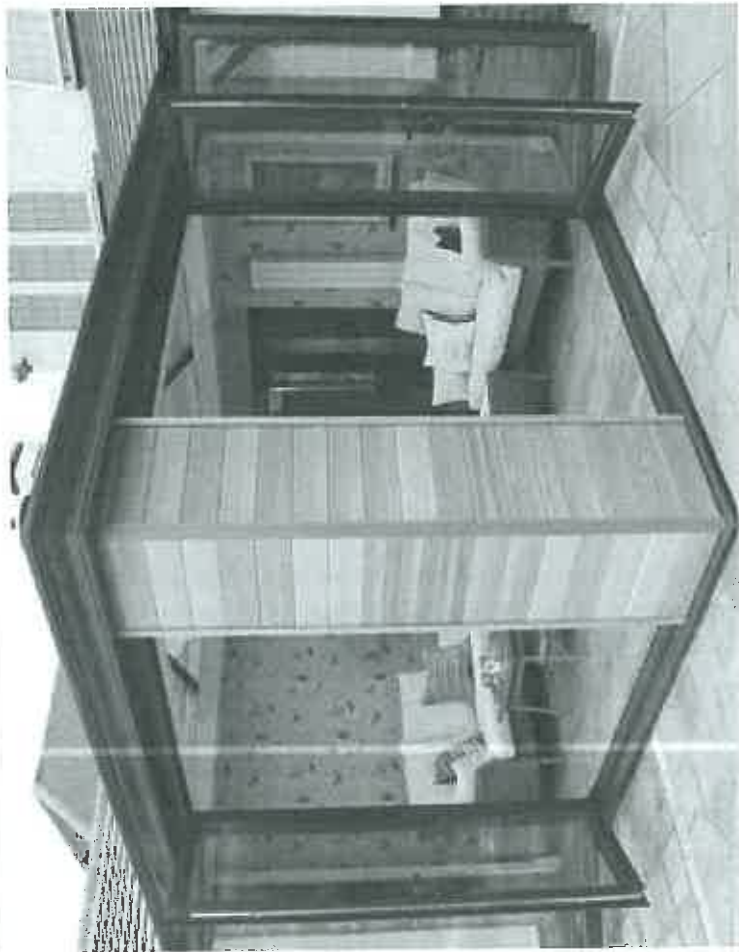

OPENING CONFIGURATIONS

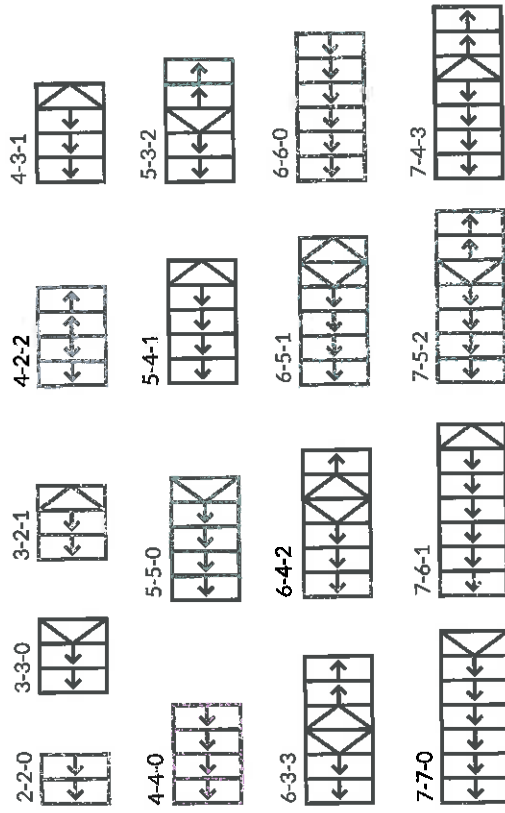

OPTIONS:

- >> Supplied with or without glass.
- >> Our standard glass has a centre pane U-value of 1.2
- >> Full range of suited hardware.
- >> Hoppe Atlanta traffic door handle.
- >> Any of the above 17 styles can open IN or OUT.






BI-FOLDING DOORS SPAN CHART

6400 Pa		8400 Pa		10000 Pa		12000 Pa		14000 Pa		16000 Pa		18000 Pa		20000 Pa	
P-06-200 in = 48.1		P-06-200 in = 48.1		P-06-200 in = 48.1		P-06-200 in = 48.1		P-06-200 in = 48.1		P-06-200 in = 48.1		P-06-200 in = 48.1		P-06-200 in = 48.1	
Max. Panel Widths (mm)		Max. Panel Widths (mm)		Max. Panel Widths (mm)		Max. Panel Widths (mm)		Max. Panel Widths (mm)		Max. Panel Widths (mm)		Max. Panel Widths (mm)		Max. Panel Widths (mm)	
3000	800	3000	800	3000	800	3000	800	3000	800	3000	800	3000	800	3000	800
2800	1000	2800	1000	2800	1000	2800	1000	2800	1000	2800	1000	2800	1000	2800	1000
2600	1200	2600	1200	2600	1200	2600	1200	2600	1200	2600	1200	2600	1200	2600	1200
2400	1400	2400	1400	2400	1400	2400	1400	2400	1400	2400	1400	2400	1400	2400	1400
2200	1600	2200	1600	2200	1600	2200	1600	2200	1600	2200	1600	2200	1600	2200	1600
2000	1800	2000	1800	2000	1800	2000	1800	2000	1800	2000	1800	2000	1800	2000	1800
1800	2000	1800	2000	1800	2000	1800	2000	1800	2000	1800	2000	1800	2000	1800	2000
1600	2200	1600	2200	1600	2200	1600	2200	1600	2200	1600	2200	1600	2200	1600	2200
1400	2400	1400	2400	1400	2400	1400	2400	1400	2400	1400	2400	1400	2400	1400	2400
1200	2600	1200	2600	1200	2600	1200	2600	1200	2600	1200	2600	1200	2600	1200	2600
1000	2800	1000	2800	1000	2800	1000	2800	1000	2800	1000	2800	1000	2800	1000	2800
Overall Door Height (mm)		Overall Door Height (mm)		Overall Door Height (mm)		Overall Door Height (mm)		Overall Door Height (mm)		Overall Door Height (mm)		Overall Door Height (mm)		Overall Door Height (mm)	
3000		3000		3000		3000		3000		3000		3000		3000	
2800		2800		2800		2800		2800		2800		2800		2800	
2600		2600		2600		2600		2600		2600		2600		2600	
2400		2400		2400		2400		2400		2400		2400		2400	
2200		2200		2200		2200		2200		2200		2200		2200	
2000		2000		2000		2000		2000		2000		2000		2000	
1800		1800		1800		1800		1800		1800		1800		1800	
1600		1600		1600		1600		1600		1600		1600		1600	
1400		1400		1400		1400		1400		1400		1400		1400	
1200		1200		1200		1200		1200		1200		1200		1200	
1000		1000		1000		1000		1000		1000		1000		1000	




NOTE: increased panel size to 1200mm wide. Wind load (Pa), glass weight, door height, max profile inertia are all relevant factors when calculating panel widths.

Bi-Folding Doors




OUTER FRAMES, THRESHOLDS

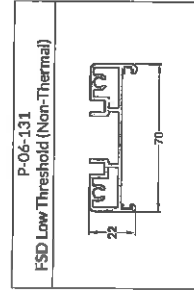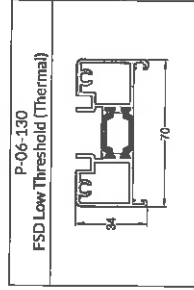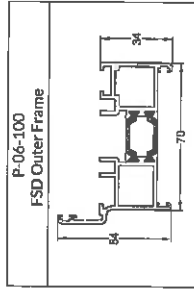







SASH

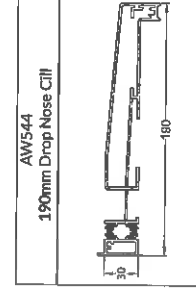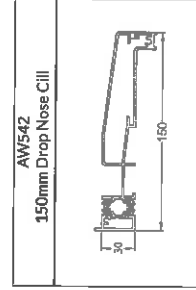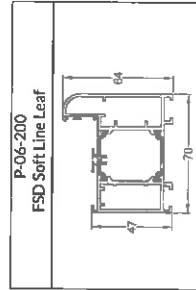

CILLS, DRAINAGE TRAY

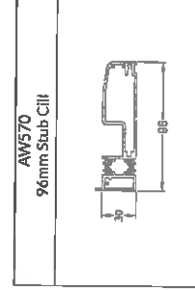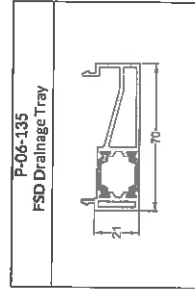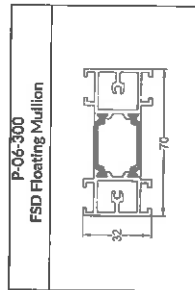


BEADS, ADD ON

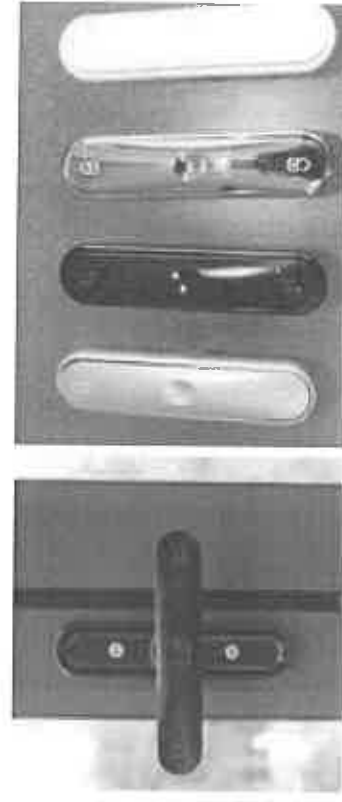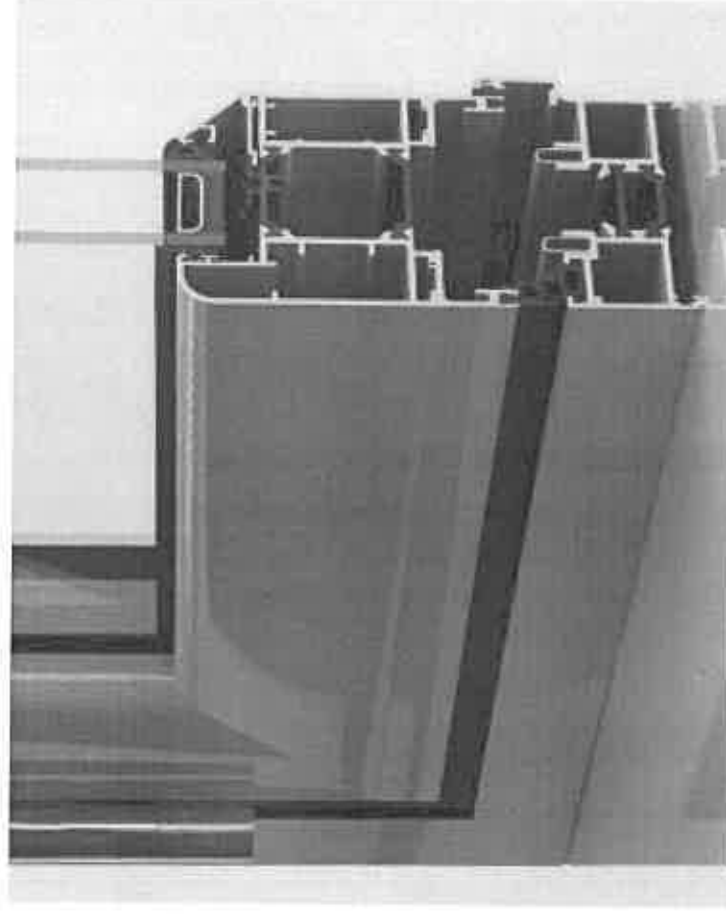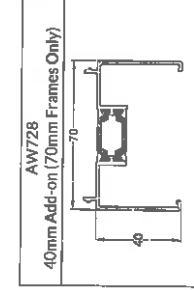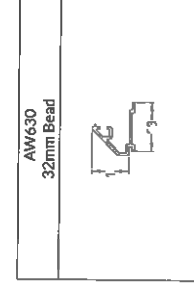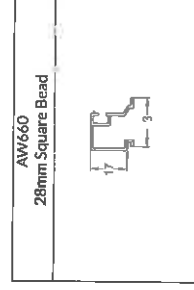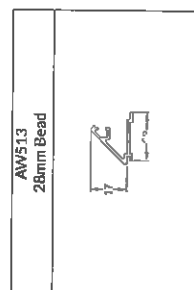






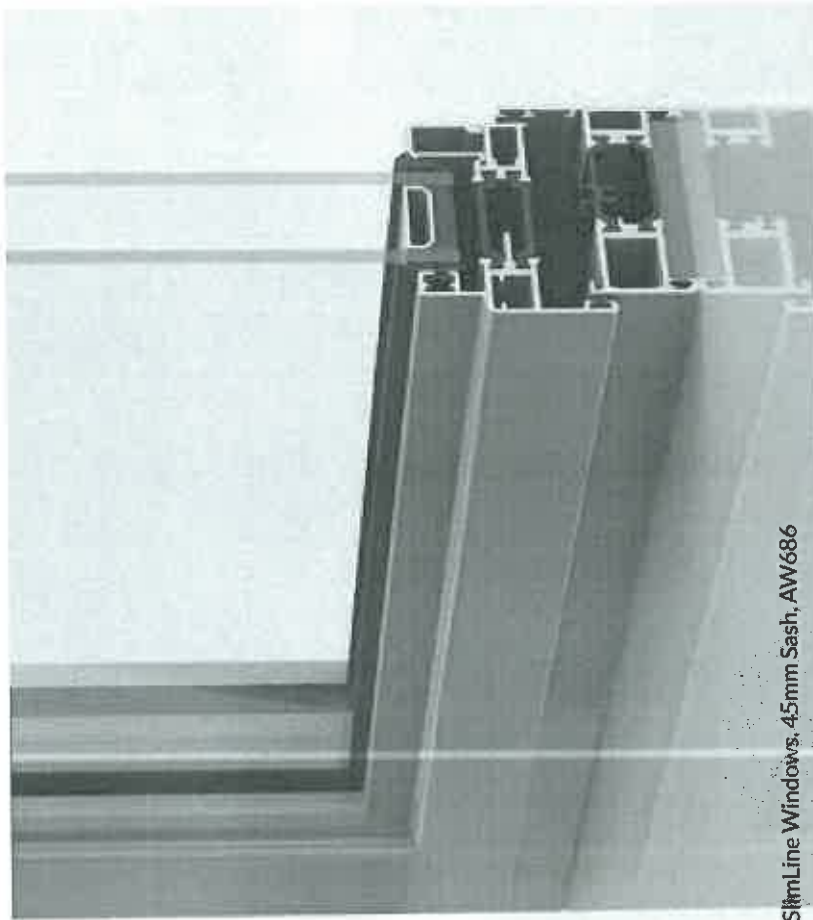

SlimLine Windows, 45mm Sash, AW686






Hoppo Tokyo
Cassette Window Hardware



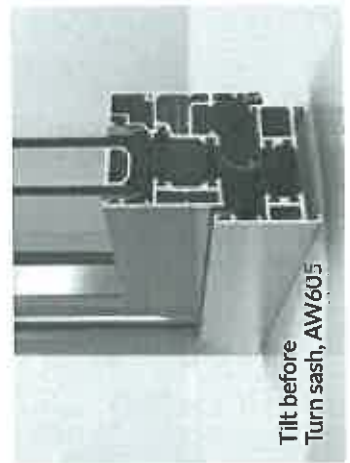


Tilt before
Turn sash, AW605




OUTER FRAMES

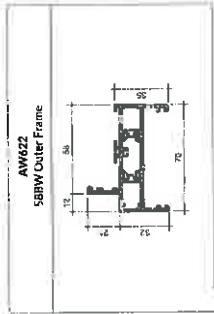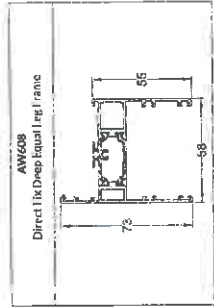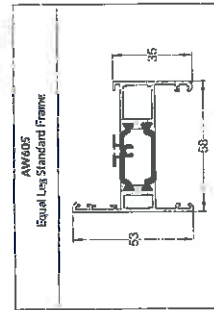




CILLS

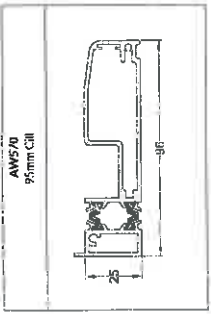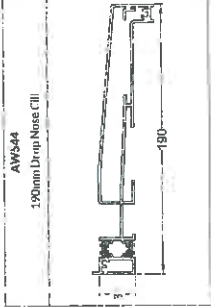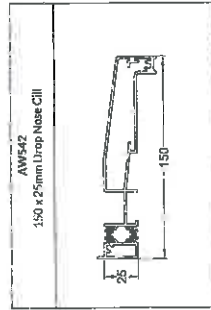

SASHES

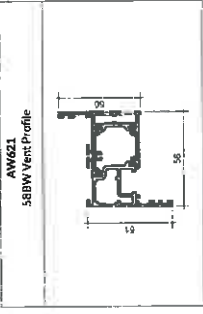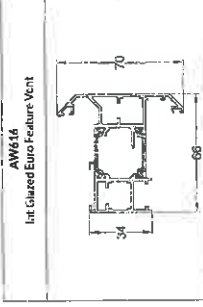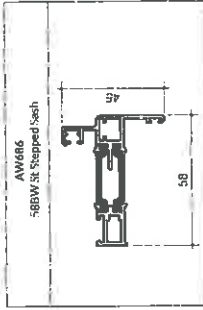




BEADS

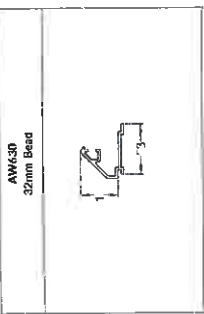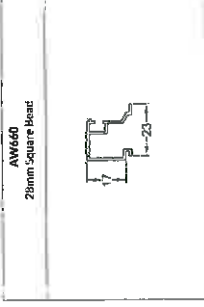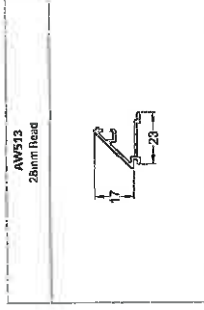




This represents the basic profile suite. Please ask for full technical information and section drawings when required.

Sliding Patio Doors



PREMIUM SLIDER

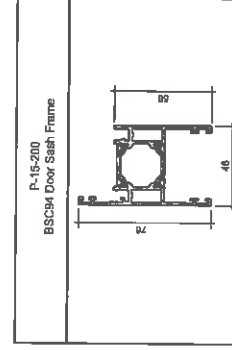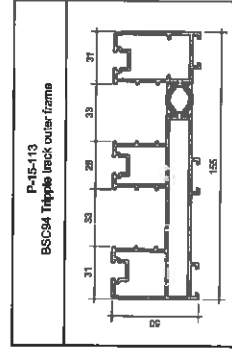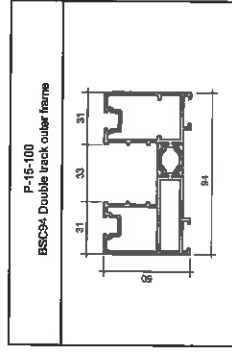


PATIO

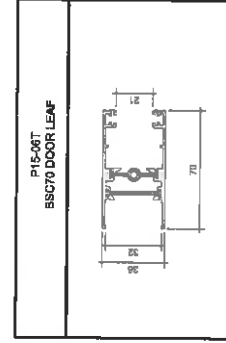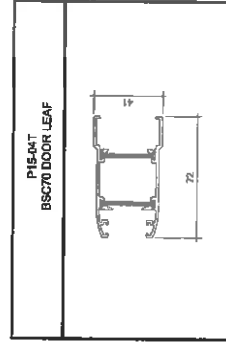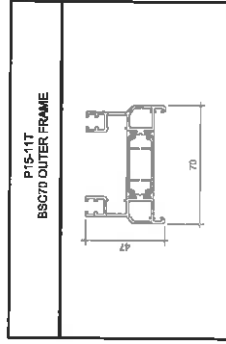

French Doors







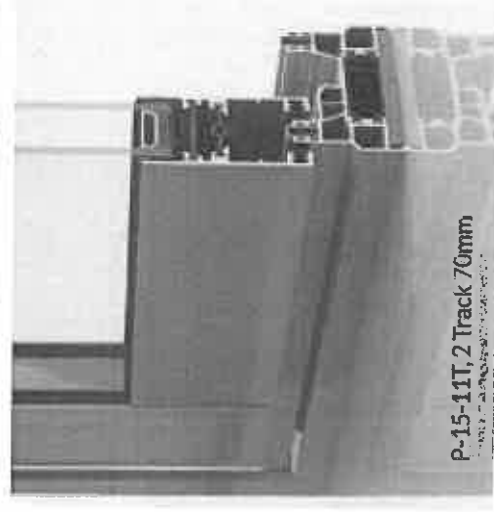
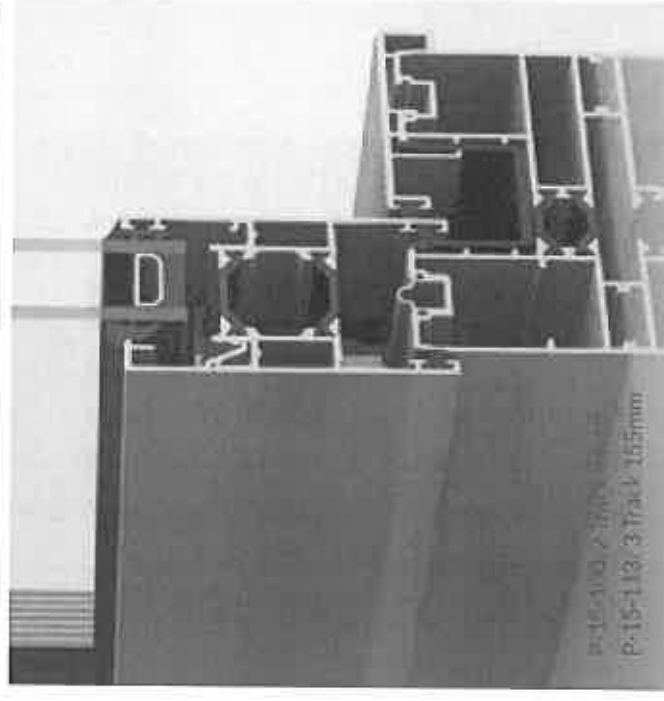




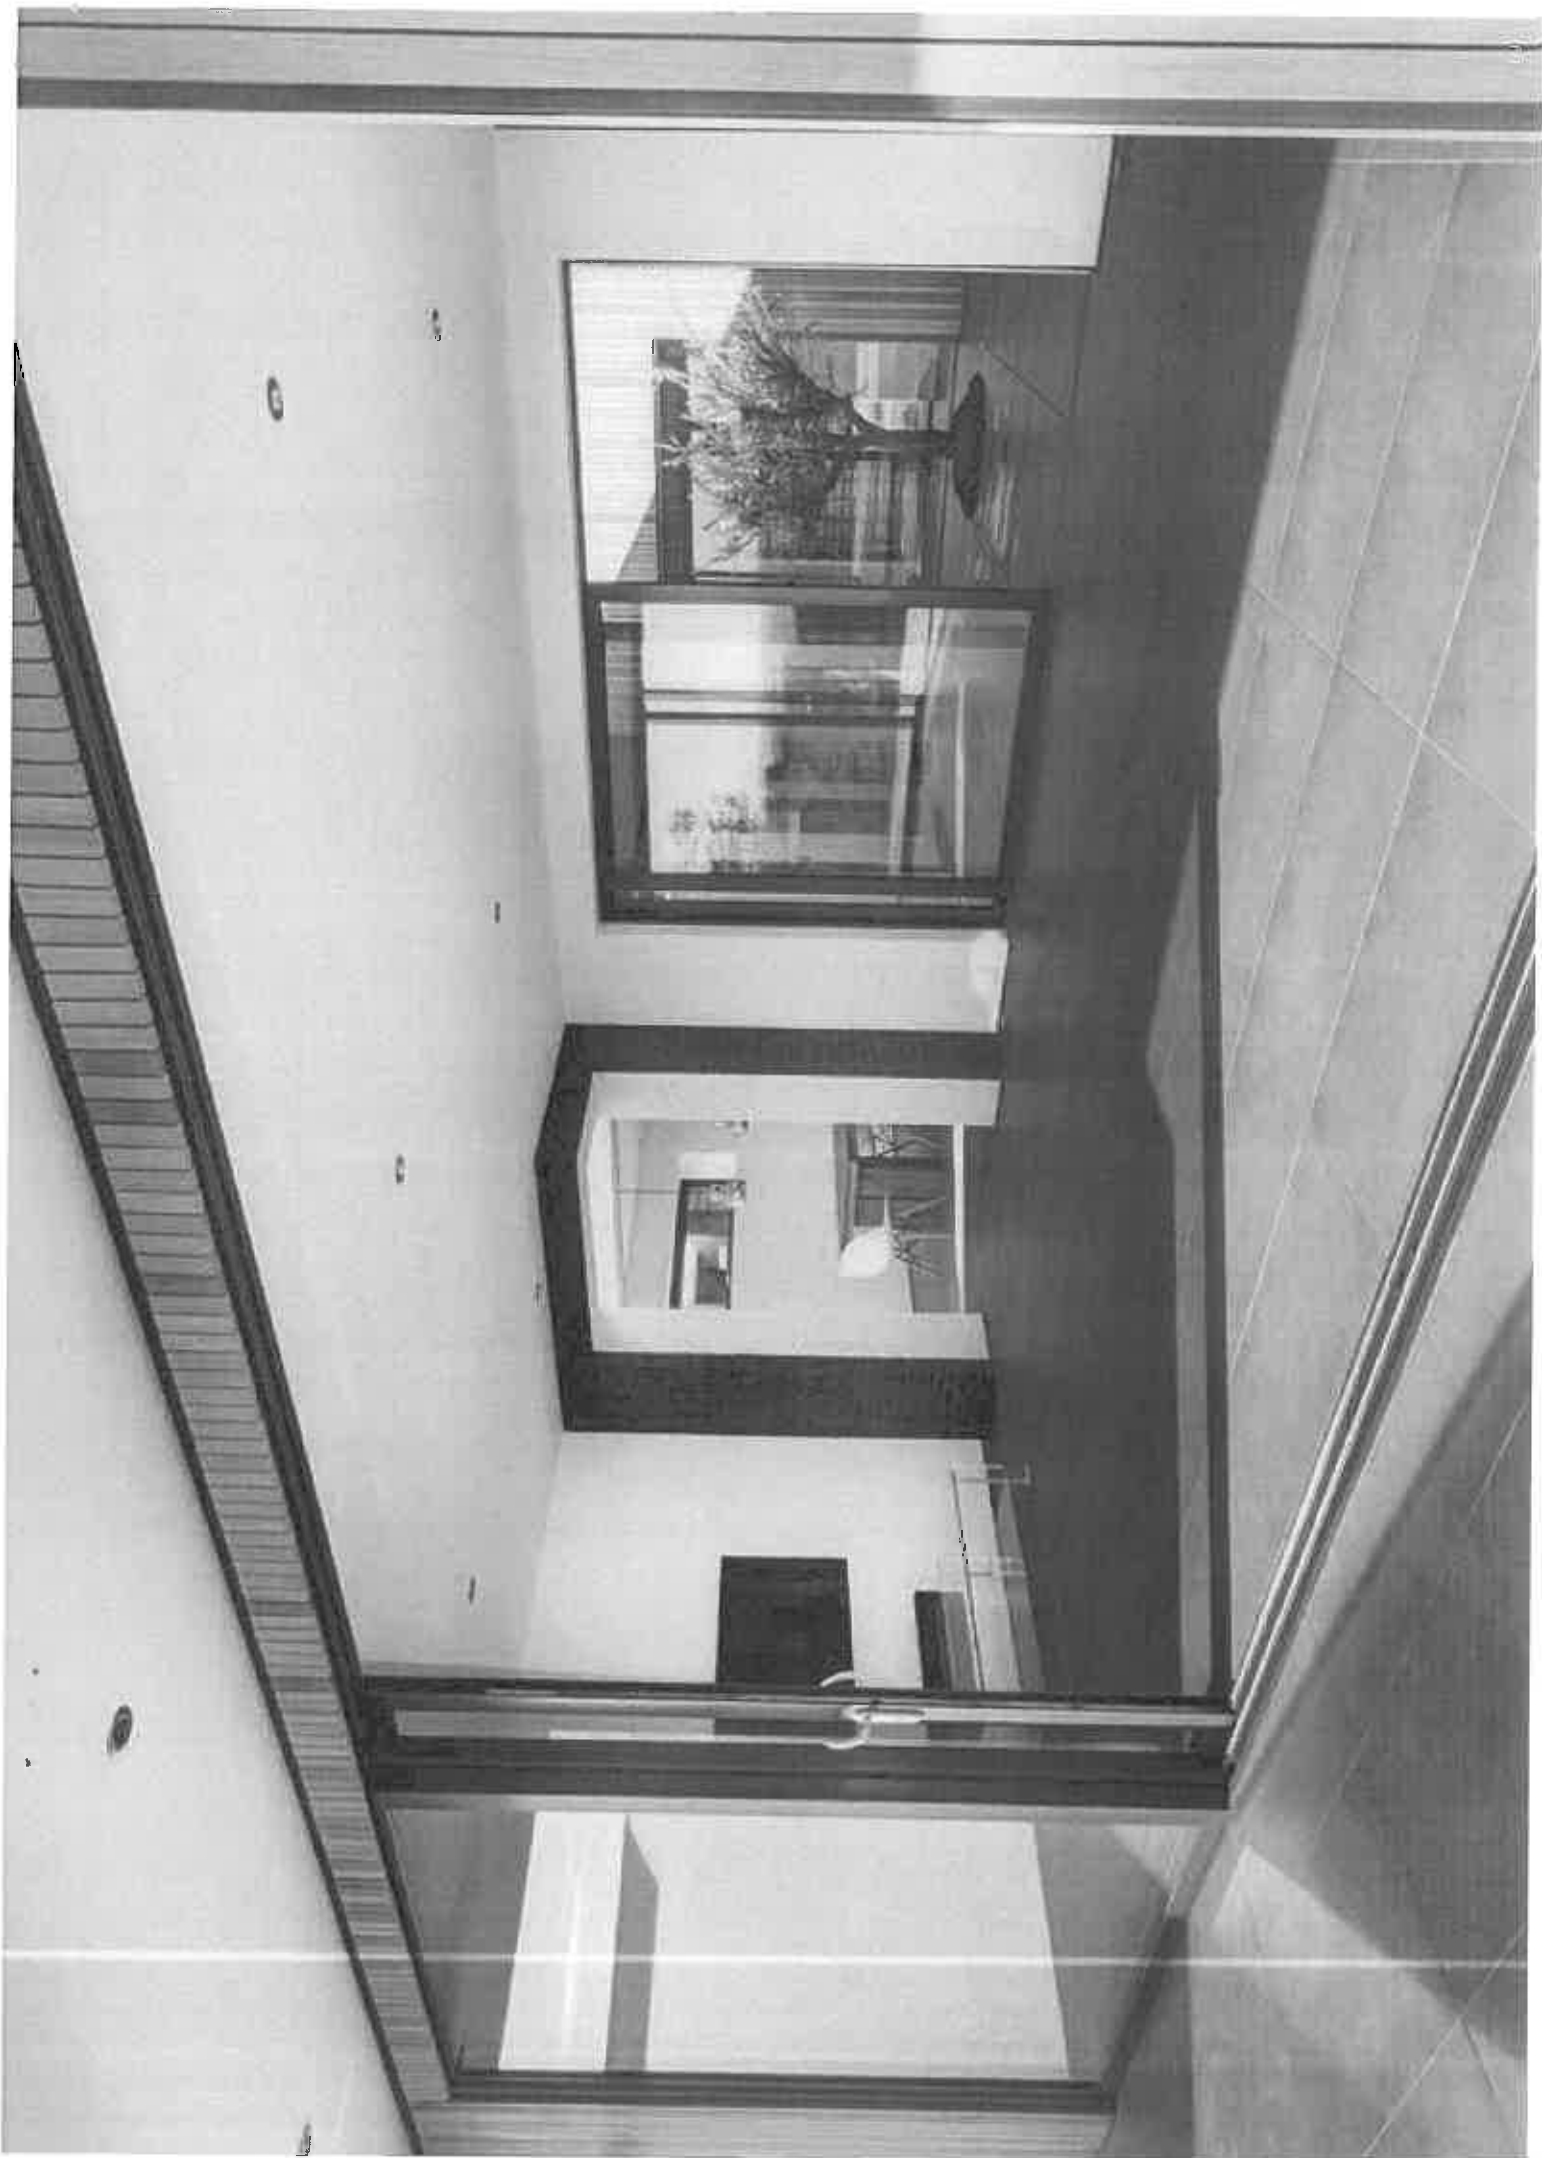


Commercial Doors

PROFILES

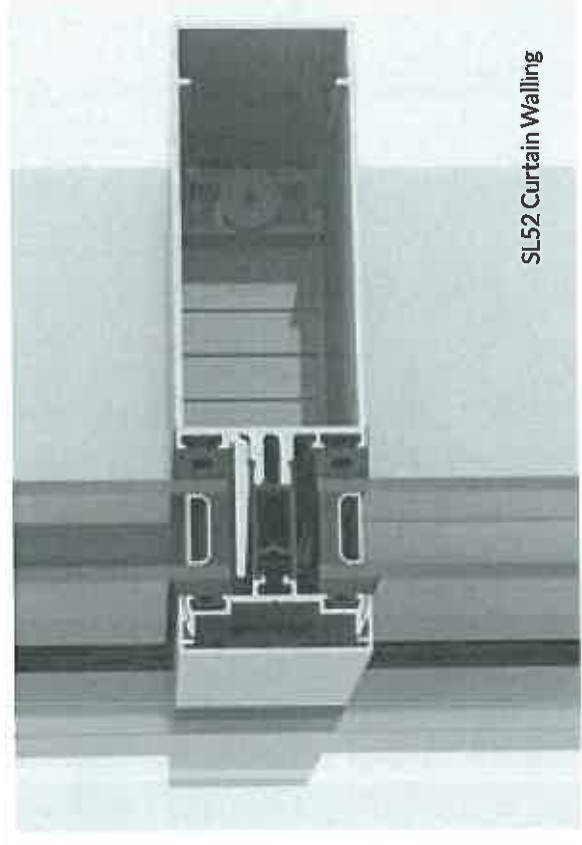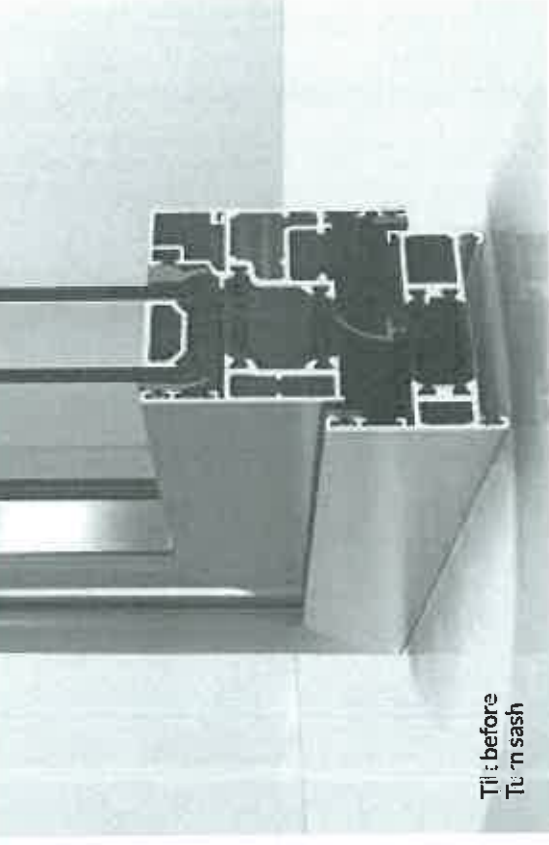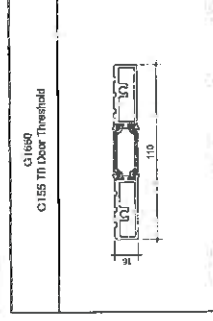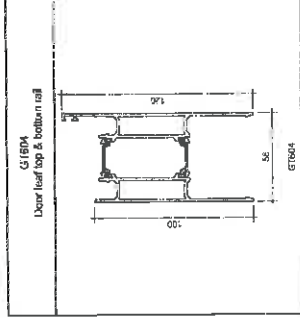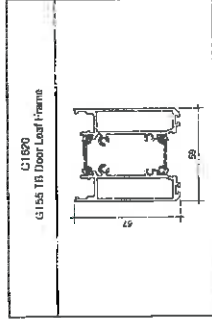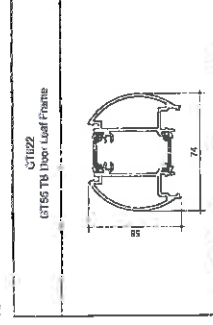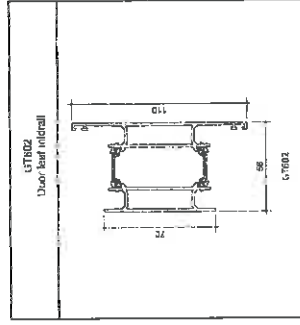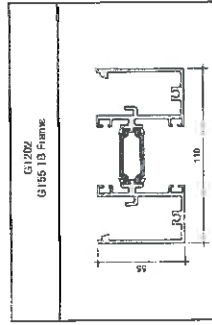

Commercial Windows and Curtain Walling

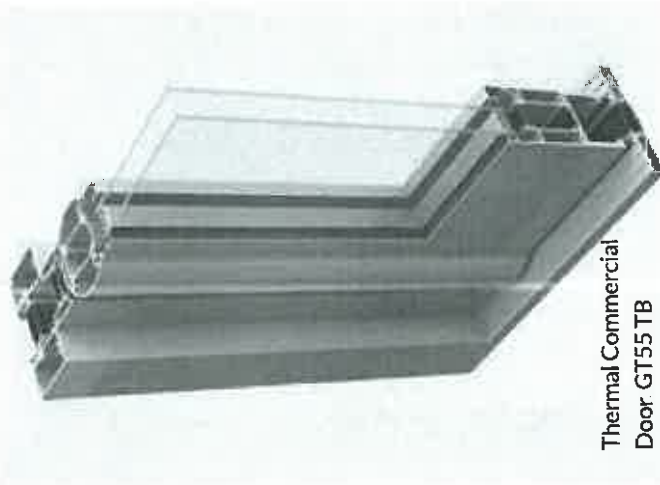

Thermal Commercial Door GT55 TB




Non Thermal Commercial Door GT55

GT55 and GT55 TB are non thermal and thermally broken commercial doors and glazing. They are engineered for use as a Ground Floor Treatment and are commonly used in small and medium scale commercial glazing applications.


SL52 is a full Curtain Wall product intended for glazing at height, on larger scale commercial glazing contracts.

Individual calculations are required for glazing at height.


SL52 Curtain Walling

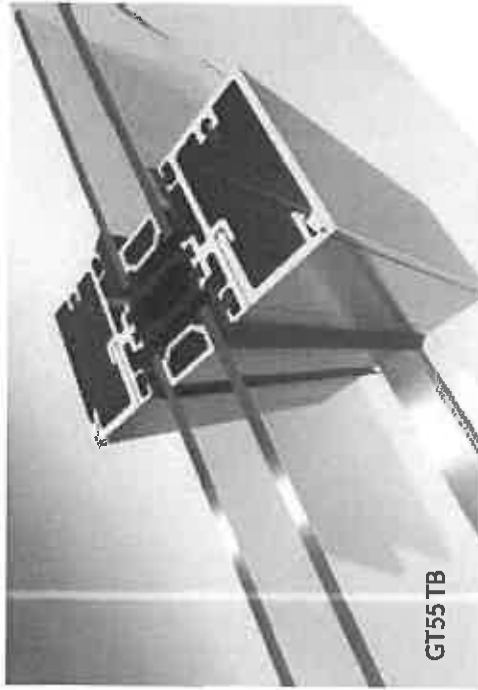

GT55 TB

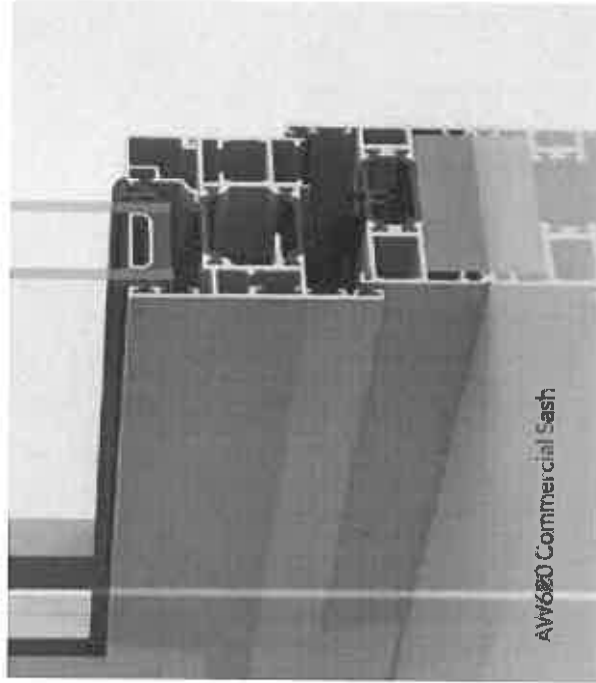

AW680 Commercial Sash

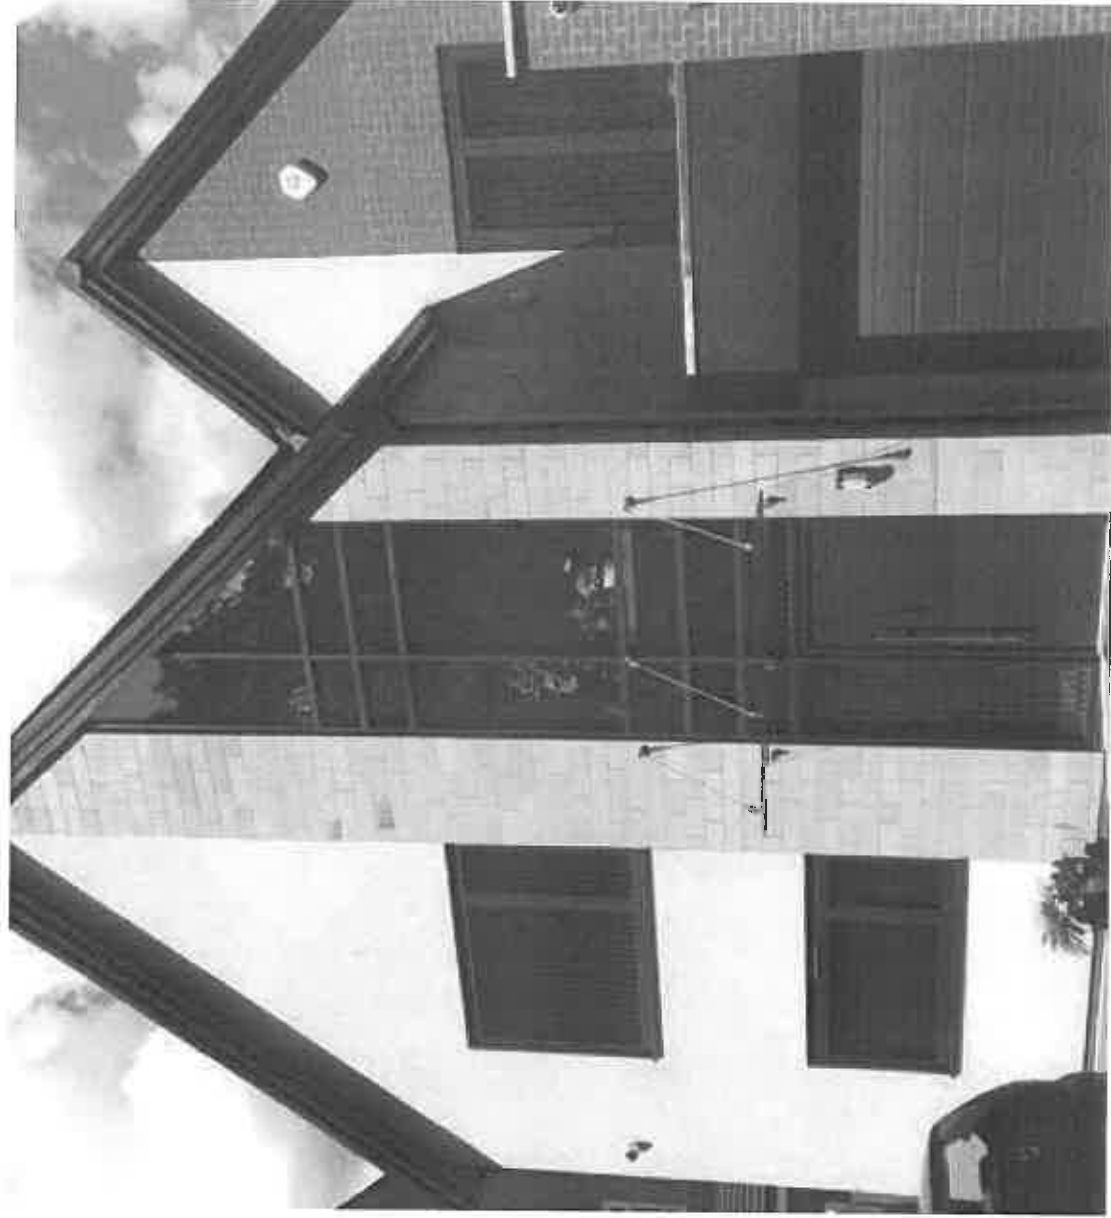

AluFoldDirect

Contact us on:

T: 01706 260700

F: 01706 222987

E: info@alufolddirect.co.uk

W: www.alufolddirect.co.uk

AluFoldDirect

Unit 7, Waterside Business Park
Haslingden
BB4 5EN

- **Trade Showroom**
- **Nationwide Delivery**

Any Size

Any Colour

Anywhere in the UK

2 Week delivery

Please note: Our product range is under constant development. The information contained in this brochure was correct at the time of going to print, but it may change from time to time. AluFoldDirect can provide a full, written quotation for each enquiry, which will contain up to date product specifications. Please ask for cross sections drawings when required, to accompany quotations.

